



1 ASPHALT AND CONCRETE PAD PLAN
1:250

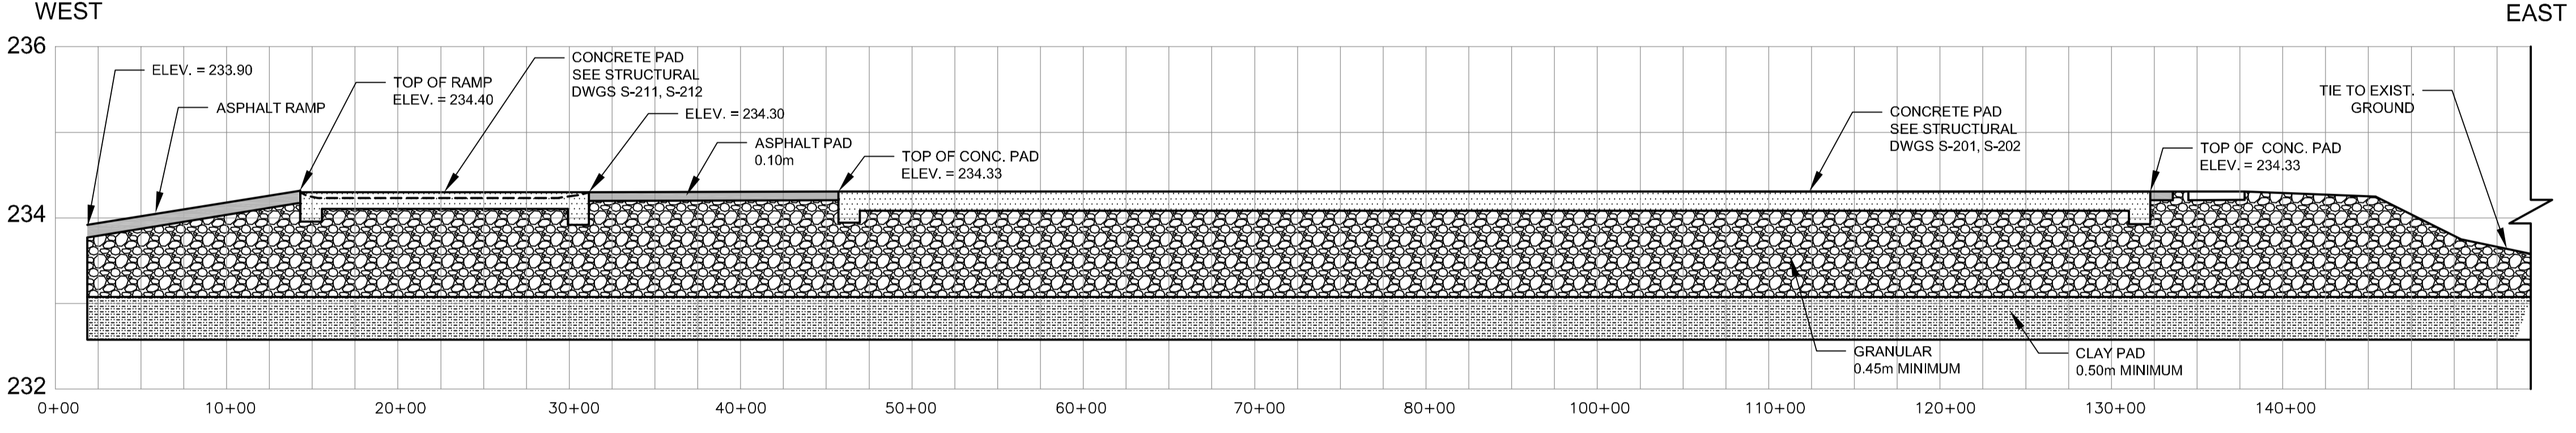


A ASPHALT AND CONCRETE PAD SECTION
H: 1:250 V: 1:50

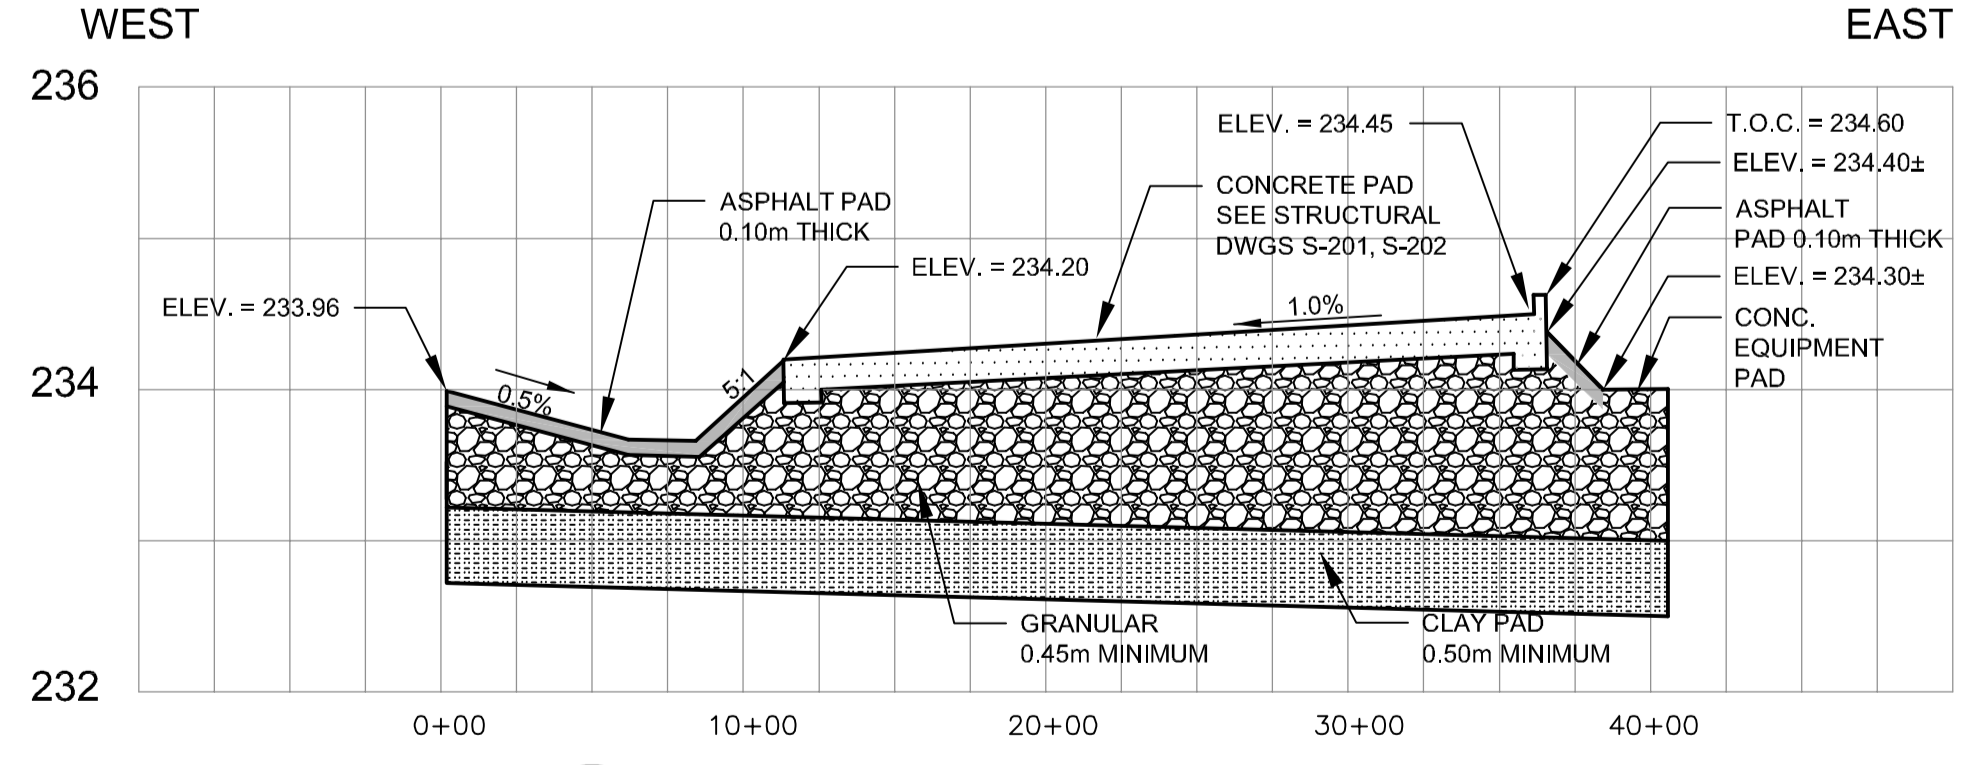

B ASPHALT AND CONCRETE PAD SECTION
H: 1:250 V: 1:50

NOTE:
 — EXISTING / BY OTHERS
 — NEW WORK TO BE SUPPLIED AND INSTALLED

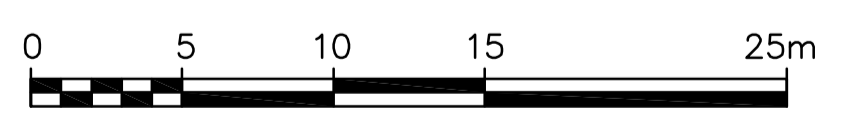

APEGM
 Certificate of Authorization
 CH2M HILL Canada Ltd.
 No. 1441 Date: January 25, 2013

B.M. ELEV.	CONSTRUCTION COMPLETION DATE: YYYY MM DD		
DESIGNED BY	BW	CHECKED BY	BW
DRAWN BY	GH	APPROVED BY	BM
SCALE: HORIZONTAL	1:250	RELEASED FOR CONSTRUCTION	DATE
SCALE: VERTICAL	1:50	DATE	2013 01 25
ISSUED FOR CONSTRUCTION	13/01/25	DATE	2013 01 25
NO.	REVISIONS	DATE	BY

CH2MHILL®

ENGINEER'S SEAL
 PROVINCE OF MANITOBA
WILLIAMSON
 Member
 2234
 REGISTERED PROFESSIONAL ENGINEER

CONSULTANT DRAWING NUMBER
C-205

CONTRACTOR'S SEAL
CH2MHILL
 2013 02 07

THE CITY OF WINNIPEG
 WATER AND WASTE DEPARTMENT
 ENGINEERING DIVISION

Winnipeg

BRADY ROAD RESOURCE MANAGEMENT FACILITY
 LEAF AND YARD WASTE AND
 PILOT BIOSOLIDS COMPOSTING

CIVIL
 BIOSOLIDS ASPHALT/CONCRETE PAD LAYOUT

SHEET 7 OF 45
 CITY DRAWING NUMBER
 1-0400B-C0005-001-00

FILE PATH: C:\pwworkdir\ch2mhill_wbg\jortez1\d0198664\
 FILE NAME: C-205.dwg