
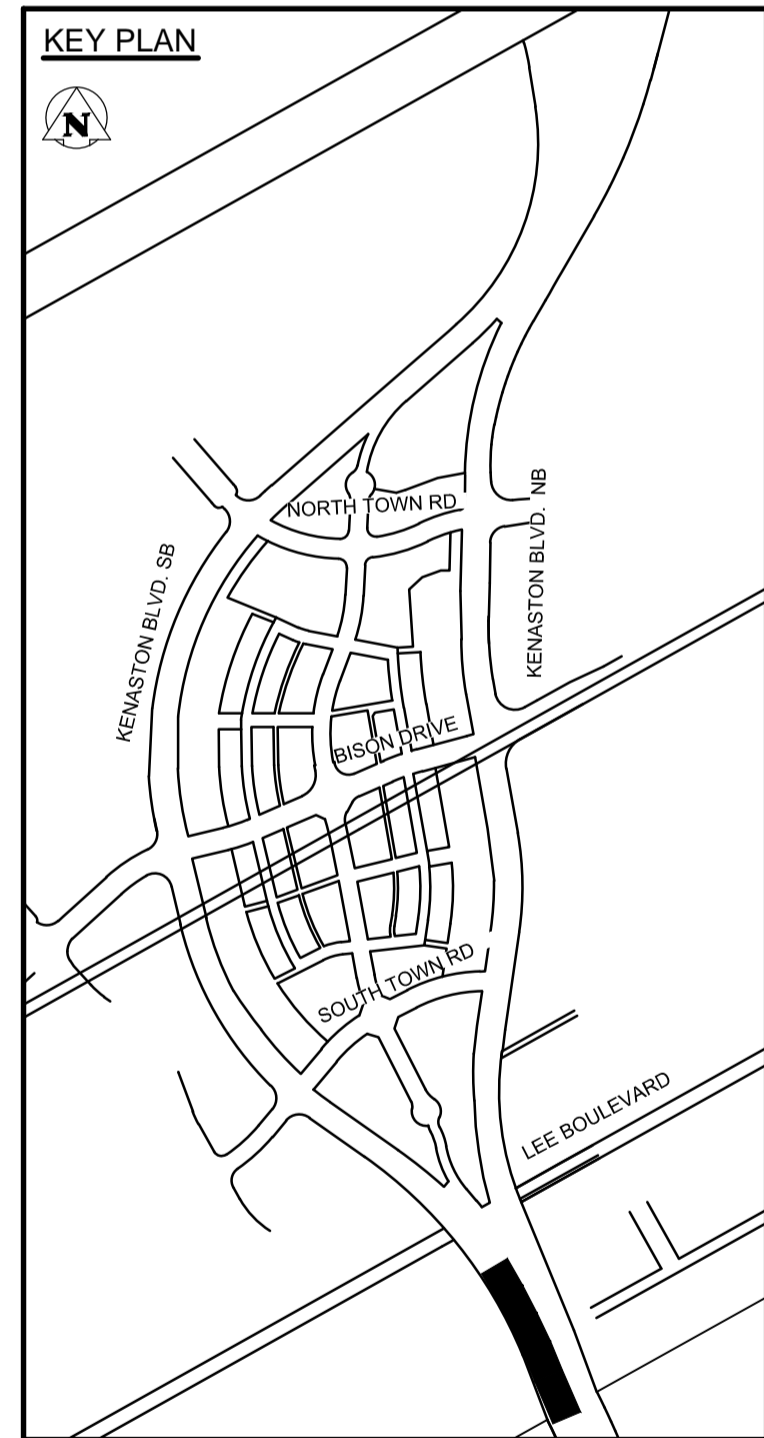


KENASTON BOULEVARD SOUTHBOUND

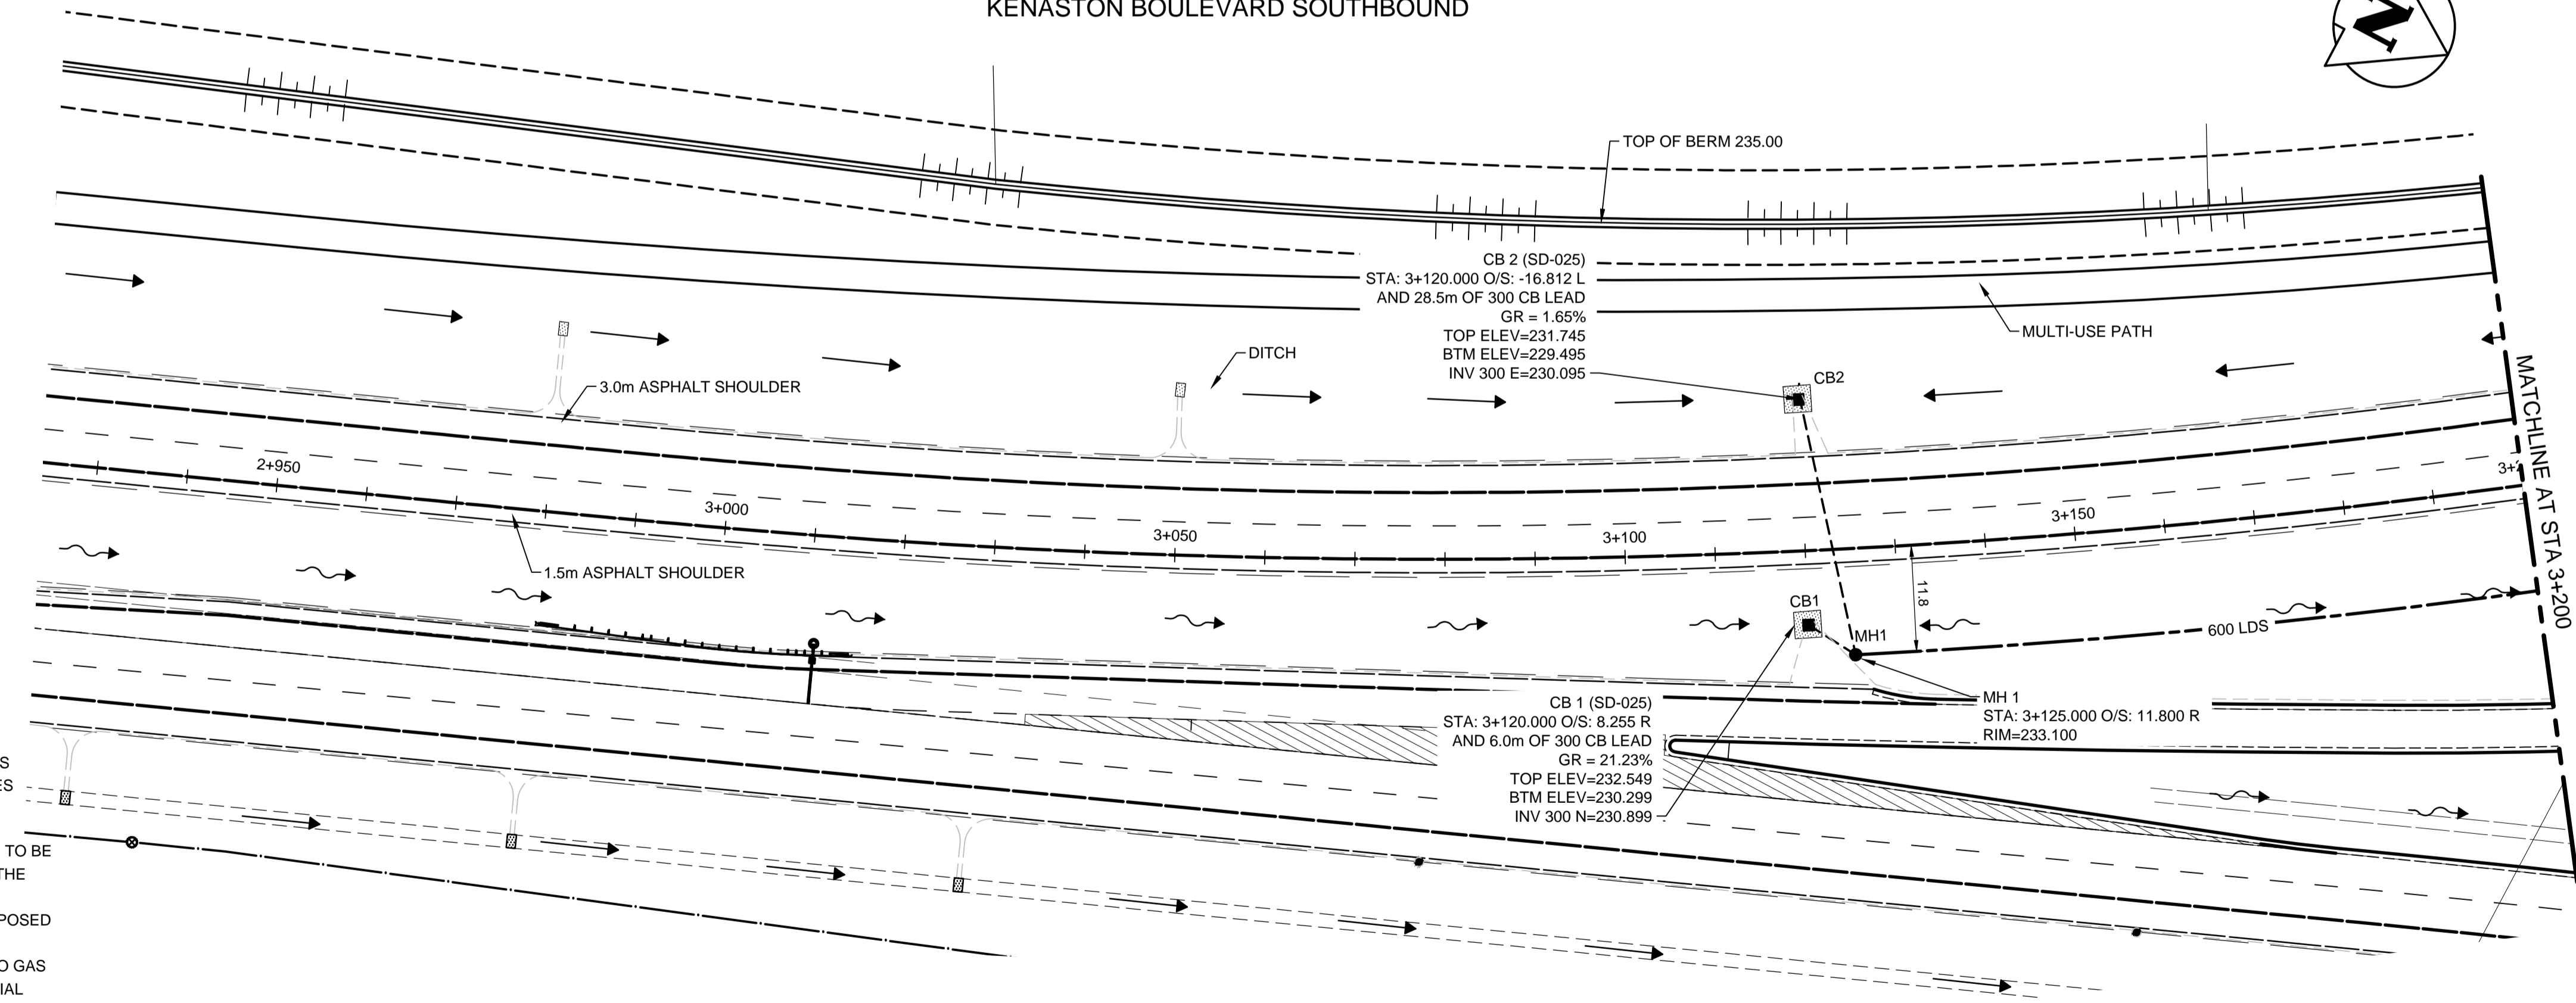

METRIC

WHOLE NUMBERS INDICATE MILLIMETRES
DECIMALIZED NUMBERS INDICATE METRES

WARNING

- IF POWER EQUIPMENT OR EXPLOSIVES ARE TO BE USED FOR EXCAVATION ON THIS PROJECT THE CONTRACTOR MUST:
1. NOTIFY THE GAS COMPANY OF THE PROPOSED LOCATION OF EXCAVATION.
 2. TAKE PRECAUTION TO AVOID DAMAGE TO GAS COMPANY INSTALLATIONS SEE PROVINCIAL REGULATION 210/72 FOR DETAILS.
 3. OBTAIN EXCAVATION PERMITS PRIOR TO CONSTRUCTION.

84R635 - Lake Crest Rd. & Waverley St. Tblt top of 0.05m dia. x 2.4m iron pipe, 14.2m N. of S.L. of Lake Crest Rd. & 0.6m E. of E.L. of Waverley St.

APEGM
Certificate of Authorization
Stantec Consulting Ltd.
No. 1301

150 WM	WATERMAIN	150 WM	MTS	M.T.S.	150 mm W.M.	WATERMAIN	150 mm W.M.
+	HYDRANT VALVE	+	MTS	CONCRETE ASPHALT PLANING	+	HYDRANT VALVE	+
300 LDS	LAND DRAINAGE SEWER	300 LDS	MTS	SIDEWALK	300 mm L.D.S.	LAND DRAINAGE SEWER	300 mm L.D.S.
250 WWS	WASTE WATER SEWER	250 WWS	MTS	PAVING STONES	250 mm W.W.S.	WASTE WATER SEWER	250 mm W.W.S.
○	MANHOLE	●	MTS	PROPERTY LINE	---	Q PROFILE	---
○	CATCH BASIN	■	MTS	SURVEY BAR	---	NORTH/WEST GUTTER	---
○	TEST HOLES	⊕	MTS	CURB RAMP	---	SOUTH/EAST GUTTER	---
○	CULVERT	---	MTS	DITCH	---	NORTH/WEST T/LANE	---
○	GAS	○	MTS	SWALE	---	SOUTH/EAST T/LANE	---
○	HYDRO	○	MTS				
○	HYDRO	○	MTS				
---	EXISTING	---	MTS				
---	LEGEND-PLAN	---	MTS				
---	PROPOSED	---	MTS				
---	EXISTING	---	MTS				
---	LEGEND-PROFILE	---	MTS				
---	PROPOSED	---	MTS				
---	EXISTING	---	MTS				
---	LEGEND-PROFILE	---	MTS				
---	PROPOSED	---	MTS				

UNDERGROUND STRUCTURES
SUPPLY U/G STRUCTURES COMMITTEE DATE
NOTE:
LOCATION OF UNDERGROUND STRUCTURES AS SHOWN ARE BASED ON THE BEST INFORMATION AVAILABLE. BUT NO GUARANTEE IS GIVEN THAT ALL EXISTING UTILITIES ARE SHOWN OR THAT THE GIVEN LOCATIONS ARE EXACT. CONFIRMATION OF EXISTENCE AND EXACT LOCATION OF ALL SERVICES MUST BE OBTAINED FROM THE INDIVIDUAL UTILITIES BEFORE PROCEEDING WITH CONSTRUCTION.

B.M.	76-030	ELEV.	232.457m
NO.	REVISIONS	DATE	BY
2	ISSUED FOR TENDER	3/04/08	D.P.M.
1	ISSUED FOR REVIEW	3/03/27	D.P.M.
0	ISSUED FOR 90% REVIEW	13/02/22	D.P.M.

DESIGNED BY D.P.M., D.J.M.
DRAWN BY T.G., D.P.
CHECKED BY D.J.M.
APPROVED BY D.P.M.
HOR. SCALE 1:500
VERTICAL 1:50
RELEASED FOR CONSTRUCTION
DATE

Stantec

ENGINEER'S SEAL
PROVINCE OF MANITOBA
REGISTERED PROFESSIONAL ENGINEER
D.P. MAGES
MEMBER 23458
CONSULTANT PROJECT NUMBER 113705751

THE CITY OF WINNIPEG
PUBLIC WORKS DEPARTMENT
Winnipeg
WWARP PART 3 - CONTRACT 1
STA 2+922.4 TO STA 5+935
KENASTON BOULEVARD EXTENSION - SB LANES
LAND DRAINAGE SEWER
STA 2+925 TO STA 3+200
CITY DRAWING NUMBER LD-7075
SHEET 55 OF 64
CONSULTANT DRAWING NUMBER C-230