
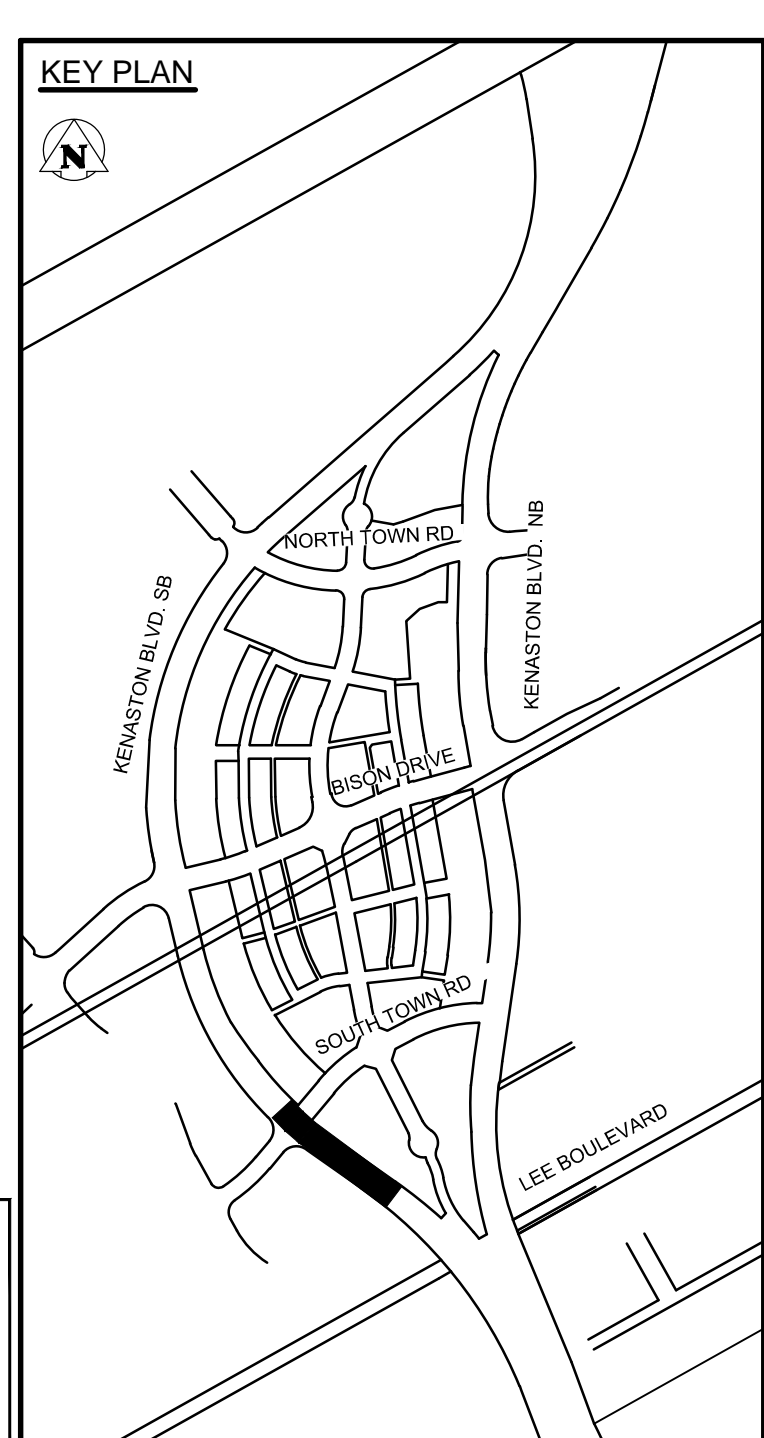
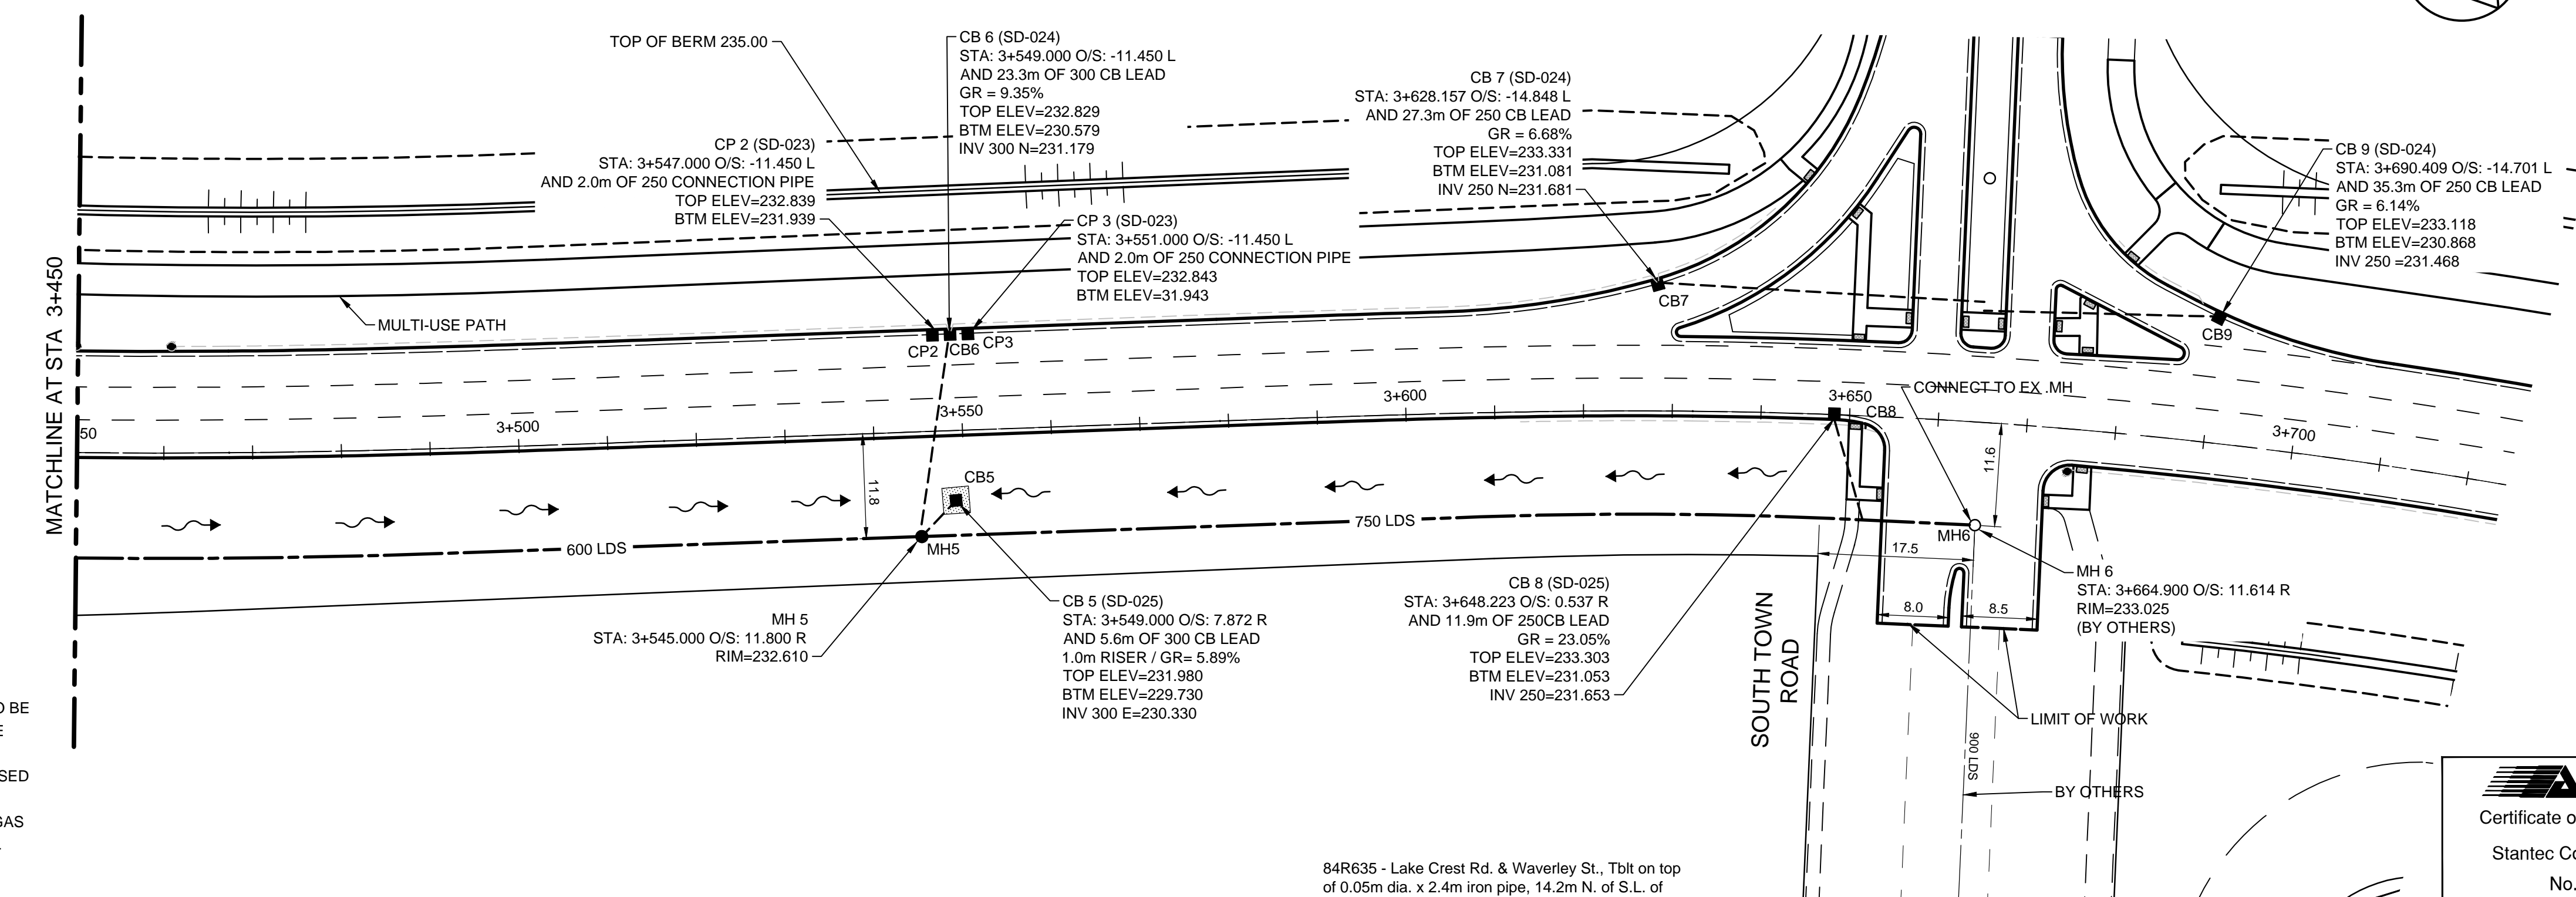


KENASTON BOULEVARD SOUTHBOUND

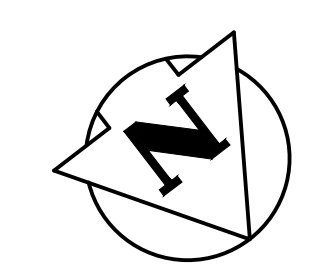

METRIC
WHOLE NUMBERS INDICATE MILLIMETRES
DECIMALIZED NUMBERS INDICATE METRES

WARNING
IF POWER EQUIPMENT OR EXPLOSIVES ARE TO BE USED FOR EXCAVATION ON THIS PROJECT THE CONTRACTOR MUST:
1. NOTIFY THE GAS COMPANY OF THE PROPOSED LOCATION OF EXCAVATION.
2. TAKE PRECAUTION TO AVOID DAMAGE TO GAS COMPANY INSTALLATIONS SEE PROVINCIAL REGULATION 210/72 FOR DETAILS.
3. OBTAIN EXCAVATION PERMITS PRIOR TO CONSTRUCTION.

84R635 - Lake Crest Rd. & Waverley St. Tblt top of 0.05m dia. x 2.4m iron pipe, 14.2m N. of S.L. of Lake Crest Rd. & 0.6m E. of E.L. of Waverley St.



150 WM	150 WM	150 WM	M.T.S.	M.T.S.	150 mm W.M.	150 mm W.M.	150 mm W.M.	150 mm W.M.
WATERMAIN	HYDRANT	VALVE	CONCRETE	ASPHALT	PLANING	SIDEWALK	PAVING STONES	PROPERTY LINE
300 LDS	LAND DRAINAGE SEWER	WASTE WATER SEWER	MANHOLE	CATCH BASIN	TEST HOLES	CULVERT	GAS	HYDRO
250 WWS	300 LDS	250 WWS	M.T.S.	M.T.S.	150 mm W.M.	150 mm W.M.	150 mm W.M.	150 mm W.M.
EXISTING	LEGEND-PLAN	PROPOSED	EXISTING	LEGEND-PLAN	PROPOSED	EXISTING	LEGEND-PROFILE	PROPOSED

UNDERGROUND STRUCTURES

SUPV. U/G STRUCTURES COMMITTEE DATE

NOTE:
LOCATION OF UNDERGROUND STRUCTURES AS SHOWN ARE BASED ON THE BEST INFORMATION AVAILABLE, BUT NO GUARANTEE IS GIVEN THAT ALL EXISTING UTILITIES ARE SHOWN OR THAT THE GIVEN LOCATIONS ARE EXACT. CONFIRMATION OF EXISTENCE AND EXACT LOCATION OF ALL SERVICES MUST BE OBTAINED FROM THE INDIVIDUAL UTILITIES BEFORE PROCEEDING WITH CONSTRUCTION.

B.M.	76-030	ELEV.	232.457m
2	ISSUED FOR TENDER	3/04/08	D.P.M.
1	ISSUED FOR REVIEW	3/03/27	D.P.M.
0	ISSUED FOR 90% REVIEW	13/02/22	D.P.M.
NO.	REVISIONS	DATE	BY

DESIGNED BY	D.P.M., D.J.M.
DRAWN BY	T.G., D.P.
CHECKED BY	D.J.M.
APPROVED BY	D.P.M.

DESIGN TEAM	
ENGINEER'S SEAL	

CONSULTANT PROJECT NUMBER	113705751
---------------------------	-----------

THE CITY OF WINNIPEG PUBLIC WORKS DEPARTMENT

WWARP PART 3 - CONTRACT 1
STA 2+922.4 TO STA 5+935

KENASTON BOULEVARD EXTENSION - SB LANES
LAND DRAINAGE SEWER
STA 3+450 TO STA 3+700

CITY DRAWING NUMBER: LD-7077
SHEET 57 OF 64
CONSULTANT DRAWING NUMBER: C-232