
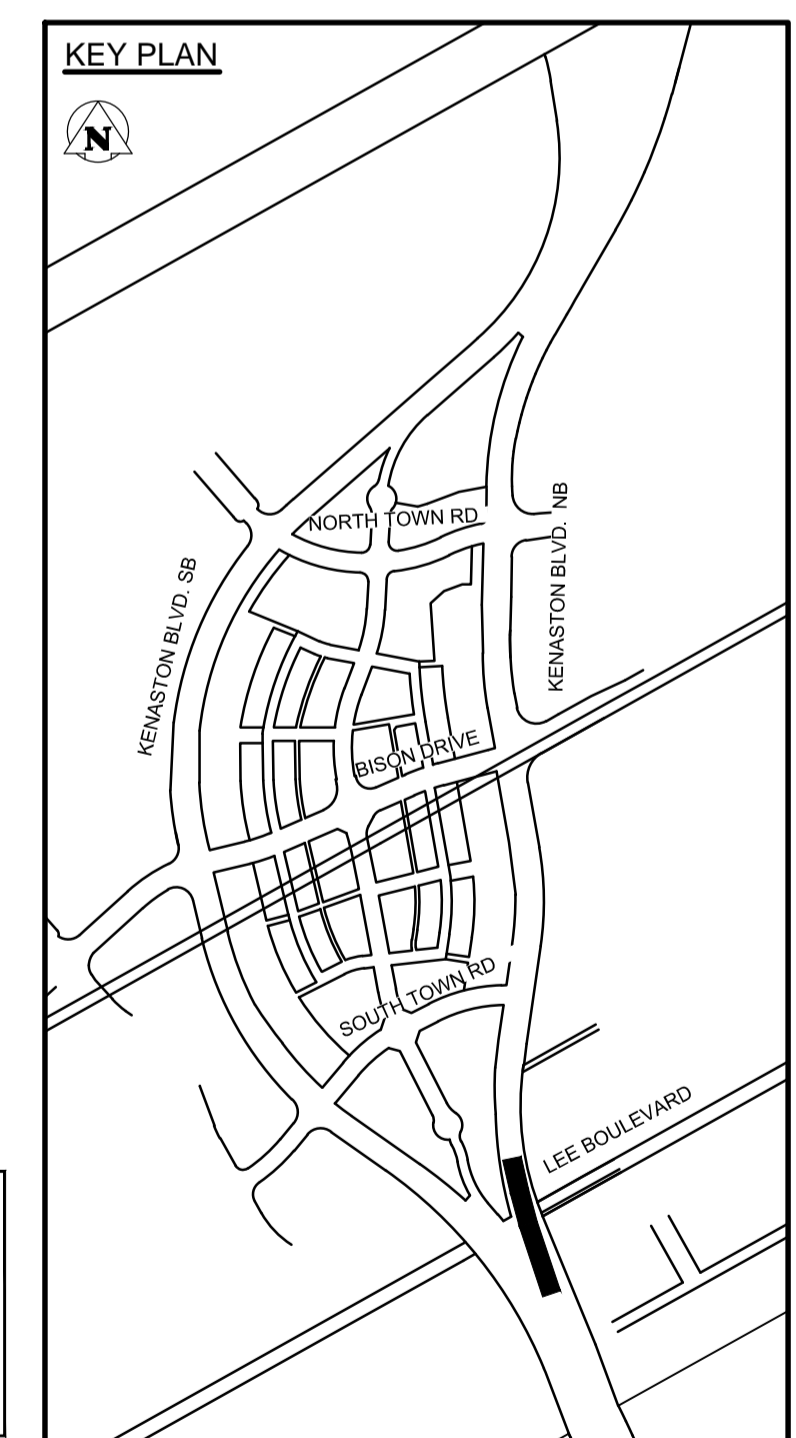


KENASTON BOULEVARD NORTHBOUND

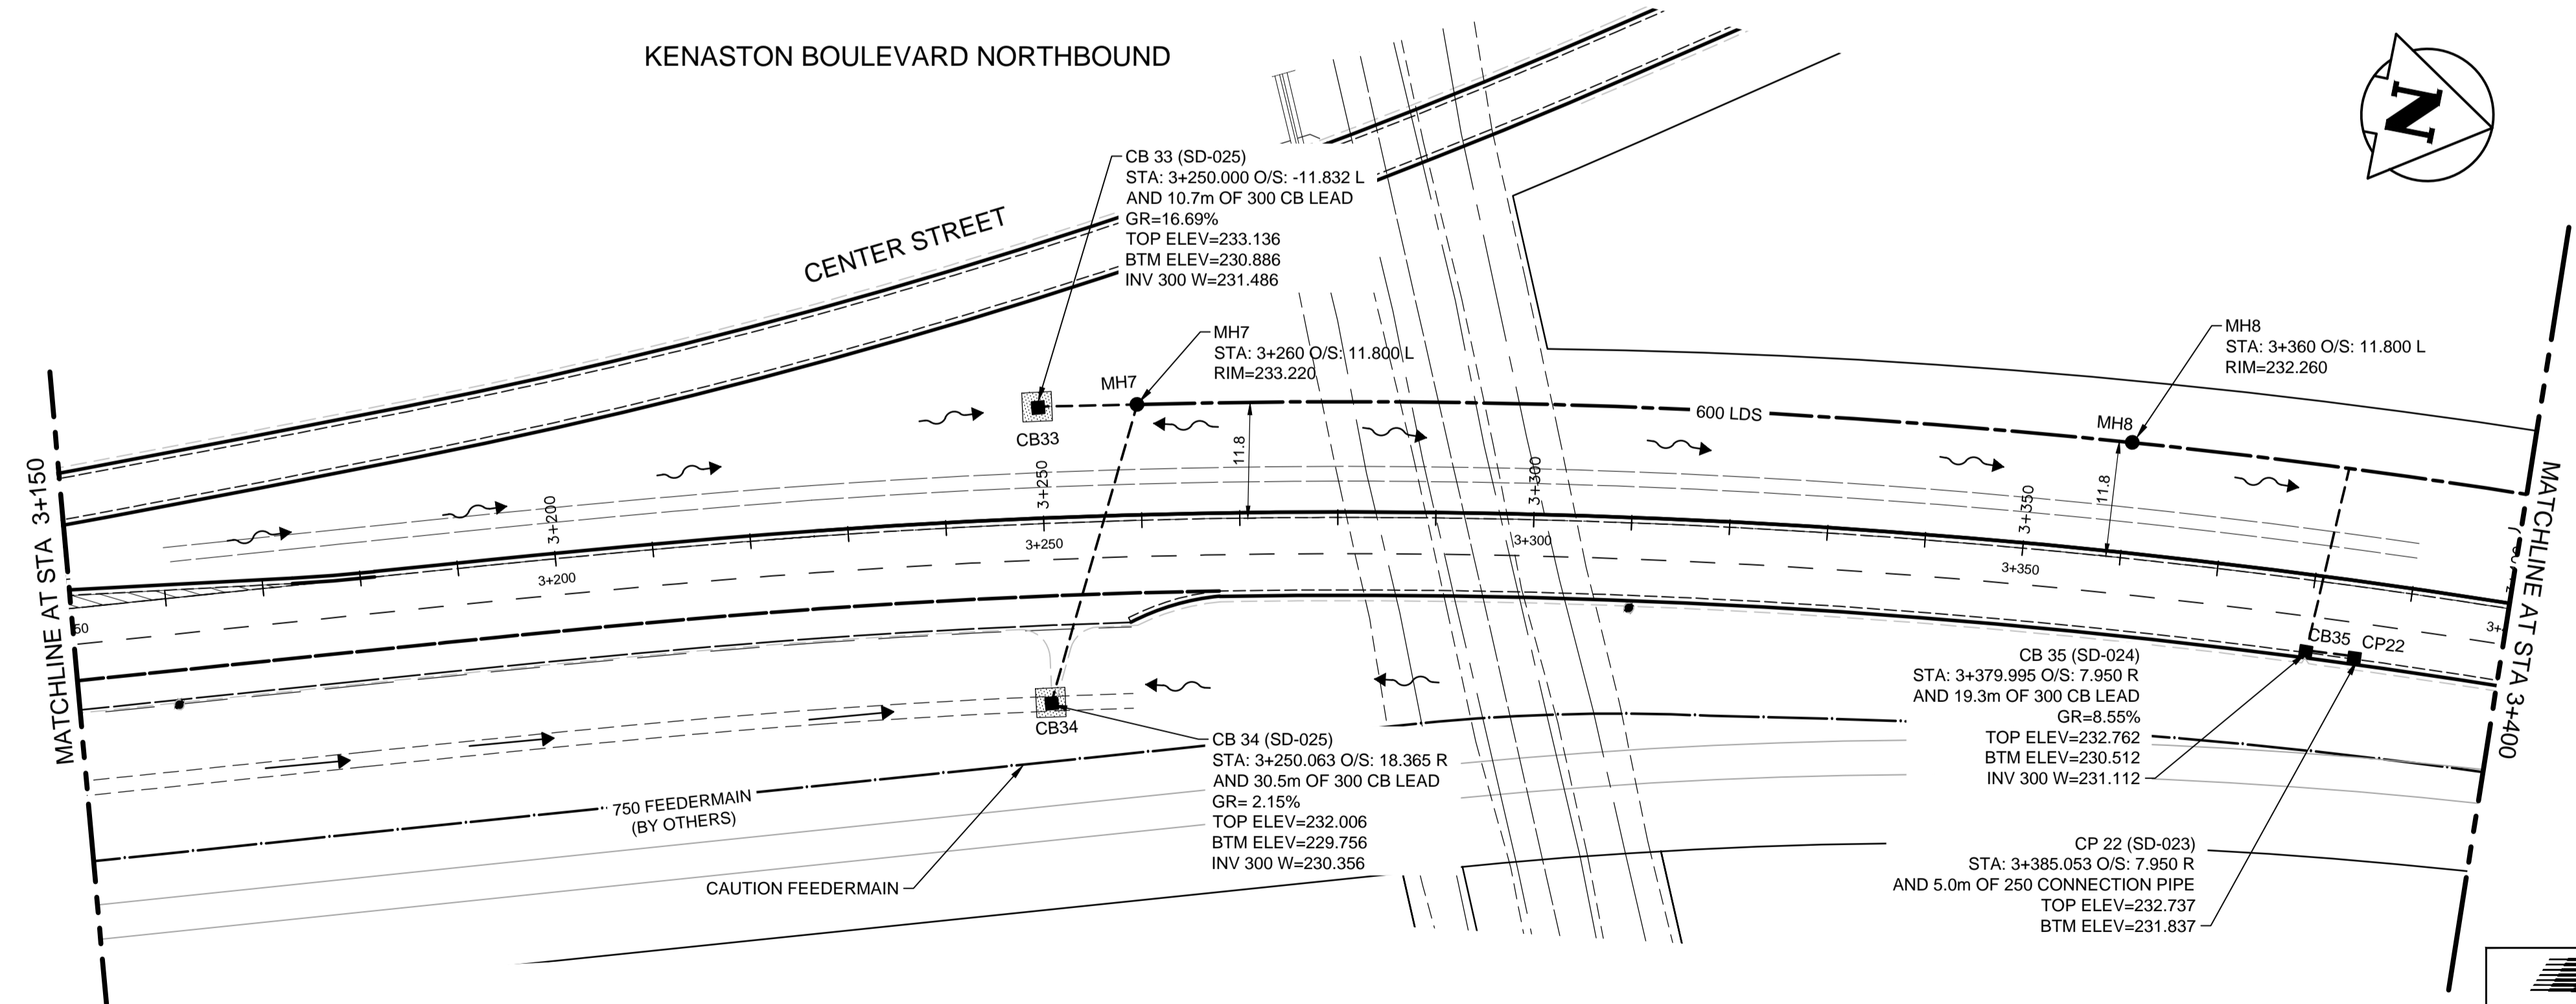

METRIC

WHOLE NUMBERS INDICATE MILLIMETRES
DECIMALIZED NUMBERS INDICATE METRES

WARNING

- IF POWER EQUIPMENT OR EXPLOSIVES ARE TO BE USED FOR EXCAVATION ON THIS PROJECT THE CONTRACTOR MUST:
1. NOTIFY THE GAS COMPANY OF THE PROPOSED LOCATION OF EXCAVATION.
 2. TAKE PRECAUTION TO AVOID DAMAGE TO GAS COMPANY INSTALLATIONS SEE PROVINCIAL REGULATION 210/72 FOR DETAILS.
 3. OBTAIN EXCAVATION PERMITS PRIOR TO CONSTRUCTION.



150 WM	150 WM	MTS	M.T.S.	MTS	150 mm W.M.	150 mm W.M.	150 mm W.M.
HYDRANT	HYDRANT	MTS	CONCRETE	MTS	WATERMAIN	150 mm W.M.	HYDRANT
VALVE	VALVE	MTS	ASPHALT	MTS	HYDRANT	150 mm W.M.	VALVE
300 LDS	300 LDS	MTS	PLANNING	MTS	LAND DRAINAGE SEWER	300 mm L.D.S.	LAND DRAINAGE SEWER
WASTE WATER SEWER	WASTE WATER SEWER	MTS	SIDEWALK	MTS	WASTE WATER SEWER	250 mm W.W.S.	WASTE WATER SEWER
MANHOLE	MANHOLE	MTS	PAVING STONES	MTS	Q PROFILE	MTS	Q PROFILE
CATCH BASIN	CATCH BASIN	MTS	PROPERTY LINE	MTS	NORTH/WEST GUTTER	MTS	NORTH/WEST GUTTER
TEST HOLES	TEST HOLES	MTS	SURVEY BAR	MTS	SOUTH/EAST GUTTER	MTS	SOUTH/EAST GUTTER
CULVERT	CULVERT	MTS	CURB RAMP	MTS	NORTH/WEST T/LANE	MTS	NORTH/WEST T/LANE
GAS	GAS	MTS	DITCH	MTS	SOUTH/EAST T/LANE	MTS	SOUTH/EAST T/LANE
HYDRO	HYDRO	MTS	SWALE	MTS	SWALE	MTS	SWALE
EXISTING	LEGEND-PLAN	PROPOSED	EXISTING	LEGEND-PLAN	PROPOSED	EXISTING	LEGEND-PROFILE
							PROPOSED


UNDERGROUND STRUCTURES

SUPV. U/G STRUCTURES COMMITTEE DATE

NOTE:
LOCATION OF UNDERGROUND STRUCTURES AS SHOWN ARE BASED ON THE BEST INFORMATION AVAILABLE, BUT NO GUARANTEE IS GIVEN THAT ALL EXISTING UTILITIES ARE SHOWN OR THAT THE GIVEN LOCATIONS ARE EXACT. CONFIRMATION OF EXISTENCE AND EXACT LOCATION OF ALL SERVICES MUST BE OBTAINED FROM THE INDIVIDUAL UTILITIES BEFORE PROCEEDING WITH CONSTRUCTION.

B.M.	ELEV.	DATE	BY
76-030	232.457m		
2	ISSUED FOR TENDER	3/04/08	D.P.M.
1	ISSUED FOR REVIEW	3/03/27	D.P.M.
0	ISSUED FOR 90% REVIEW	13/02/22	D.P.M.
NO.	REVISIONS	DATE	BY

DESIGNED BY	D.P.M., D.J.M.
DRAWN BY	T.G., D.J.M.
CHECKED BY	D.J.M.
APPROVED BY	D.P.M.
HOR. SCALE	1:500
VERTICAL	1:50
DATE	13/02/06

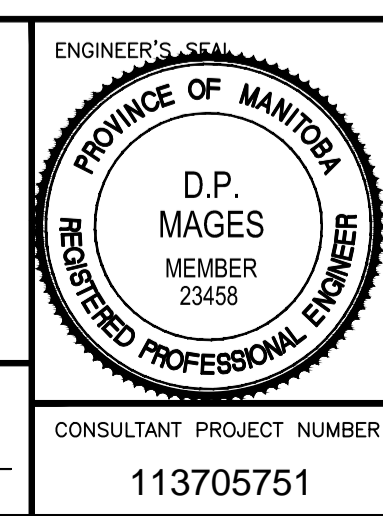

THE CITY OF WINNIPEG
PUBLIC WORKS DEPARTMENT

WWARP PART 3 - CONTRACT 1
STA 2+922.4 TO STA 5+935

KENASTON BOULEVARD EXTENSION - NB LANES
LAND DRAINAGE SEWER
STA 3+150 TO STA 3+400

CITY DRAWING NUMBER: LD-7080
SHEET: 60 OF 64
CONSULTANT DRAWING NUMBER: C-238

CONSULTANT PROJECT NUMBER: 113705751

VA:1137\vertical\113705751\drawing\404_working\sheet_files\05751c-238-xxx.dwg