



2 Sub Drain Layout  
L-8 Scale: 1:200

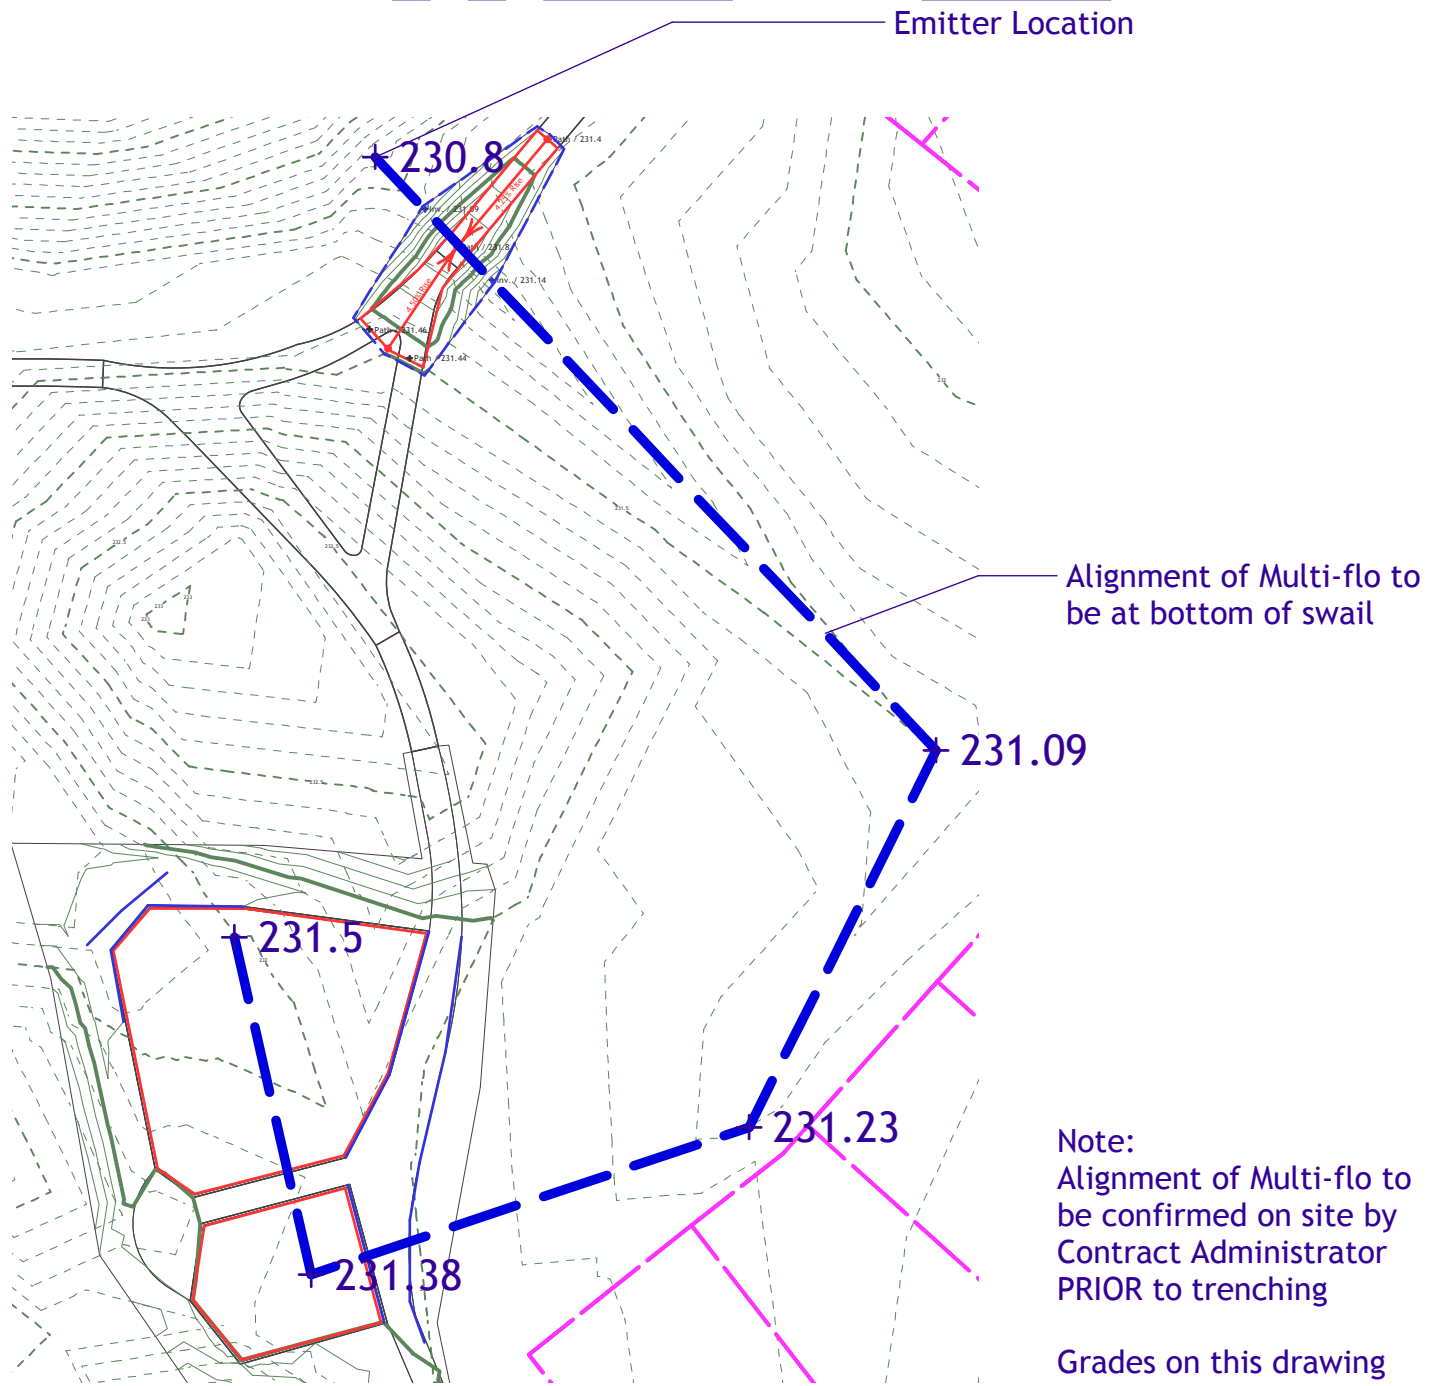

2 Sub Drain Layout  
L-8 Scale: 1:500

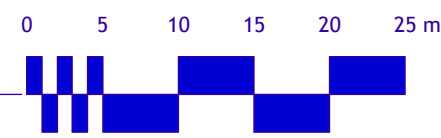

Note:  
Alignment of Multi-flo to be confirmed on site by Contract Administrator PRIOR to trenching

Grades on this drawing only indicate the bottom of the multi-flo trench

B	3/12/13	For Bid Opportunity
A	3/4/13	For City Review

No.	Date	Issue Notes

Drawing No.

L-8 of 8

## John Coulter Park Details-3

