


NOTE: CHAINAGES SHOWN ARE ALONG E. R. OF CORDOVA ST.

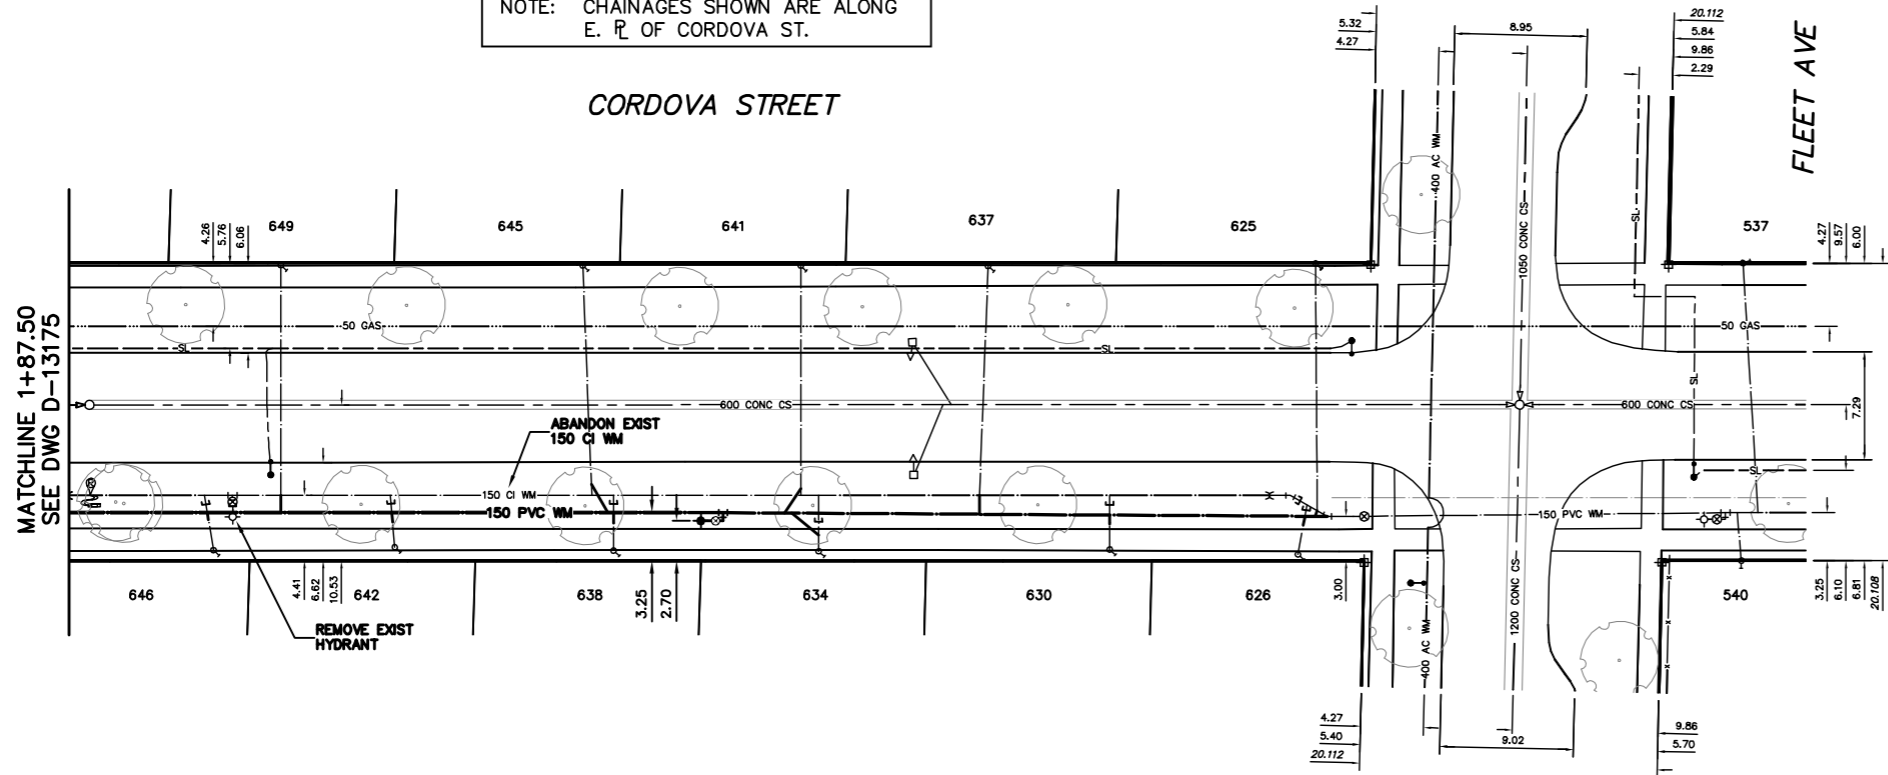


**WATER SERVICE INFORMATION**

ADDRESS	SIZE (mm) MATERIAL (STREET)	SIZE (mm) MATERIAL (PROP.)	SHORT & LONG MEASUREMENT	CORP. LOCATION	REMARKS
625 CORDOVA ST RESIDENTIAL	20 COPPER	20 COPPER	1.75 SNL HSE 3.66 SSL FLEET	0.1 N OF S/C	RECONNECT SERVICE
626 CORDOVA ST RESIDENTIAL	20 COPPER	20 COPPER	3.06 SNL HSE 4.36 SSL FLEET	0.5 N OF S/C	RECONNECT SERVICE
630 CORDOVA ST RESIDENTIAL	20 COPPER	20 COPPER	1.00 SNL HSE 17.15 SSL FLEET	OPP S/C	RECONNECT SERVICE
634 CORDOVA ST RESIDENTIAL	20 COPPER	20 COPPER	4.15 SNL HSE 36.84 SSL FLEET	OPP S/C	RECONNECT SERVICE
637 CORDOVA ST RESIDENTIAL	20 COPPER	20 COPPER	7.41 SNL HSE 25.77 SSL FLEET	0.6 S OF S/C	RECONNECT SERVICE
638 CORDOVA ST RESIDENTIAL	20 COPPER	20 COPPER	4.50 SNL HSE 60.51 SSL FLEET	OPP S/C	RECONNECT SERVICE
641 CORDOVA ST RESIDENTIAL	20 COPPER	20 COPPER	2.21 SNL HSE 38.55 SSL FLEET	OPP S/C	RECONNECT SERVICE
642 CORDOVA ST RESIDENTIAL	20 COPPER	20 COPPER	2.24 SNL HSE 66.44 SSL FLEET	0.3 S OF S/C	RECONNECT SERVICE
646 CORDOVA ST RESIDENTIAL	20 COPPER	20 COPPER	1.59 SNL HSE 53.28 SSL FLEET	0.5 N OF S/C	RECONNECT SERVICE
648 CORDOVA ST RESIDENTIAL	20 COPPER	20 COPPER	0.62 SNL HSE 77.85 SSL FLEET	0.6 S OF S/C	RECONNECT SERVICE
649 CORDOVA ST RESIDENTIAL	20 COPPER	20 COPPER	5.54 SNL HSE 73.39 SSL FLEET	OPP S/C	RECONNECT SERVICE

• SERVICES TO BE RENEWED TO R. ALL OTHERS TO BE RECONNECTED

VALVES TO BE COUNTER-CLOCKWISE TO CLOSE (RED OPERATING NUT)

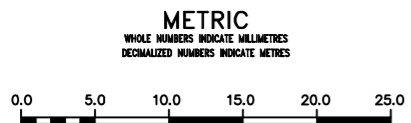

**WARNING**  
IF POWER EQUIPMENT OR EXPLOSIVES ARE TO BE USED FOR EXCAVATION ON THIS PROJECT THE CONTRACTOR MUST:  
1) NOTIFY THE GAS COMPANY OF THE PROPOSED LOCATION OF EXCAVATION.  
2) TAKE PRECAUTION TO AVOID DAMAGE TO GAS COMPANY INSTALLATIONS.  
SEE PROVINCIAL REGULATION 210/72 FOR DETAILS

**LOCATION APPROVED UNDERGROUND STRUCTURES**  
SUPV. U/G STRUCTURES COMMITTEE DATE  
NOTE: LOCATION OF UNDERGROUND STRUCTURES AS SHOWN ARE BASED ON THE BEST INFORMATION AVAILABLE BUT NO GUARANTEE IS GIVEN THAT ALL EXISTING UTILITIES ARE SHOWN OR THAT THE GIVEN LOCATIONS ARE EXACT. CONFIRMATION OF EXISTENCE AND EXACT LOCATION OF ALL SERVICES MUST BE OBTAINED FROM THE INDIVIDUAL UTILITIES BEFORE PROCEEDING WITH CONSTRUCTION.

NO.	REVISIONS	DATE	BY

DESIGNED BY	RD	CHECKED BY	SC
DRAWN BY	CJH	APPROVED BY	KZ
SCALE:	RELEASED FOR CONSTRUCTION		
HORIZONTAL	1:250	K.R. ZUREK	
VERTICAL	1:50	DATE 13.04.09	
DATE	2013 04 09	DATE 13.04.09	
PLOT DATE:	2013 04 09		

ENGINEER'S SEAL  
**ORIGINAL SIGNED BY S.R.J. COURNOYER 13.04.08**  
CONSULTANT DRAWING NUMBER

**THE CITY OF WINNIPEG**  
Winnipeg  
WATER AND WASTE DEPARTMENT  
ENGINEERING DIVISION  
2013 WATER RENEWALS  
CORDOVA STREET  
87.5 S OF FLEET AVENUE TO FLEET AVENUE

SHEET 3 OF 15  
CITY DRAWING NUMBER  
D-13176