



NOTE: CHAINAGES SHOWN ARE ALONG S. R. OF CORYDON AVE.

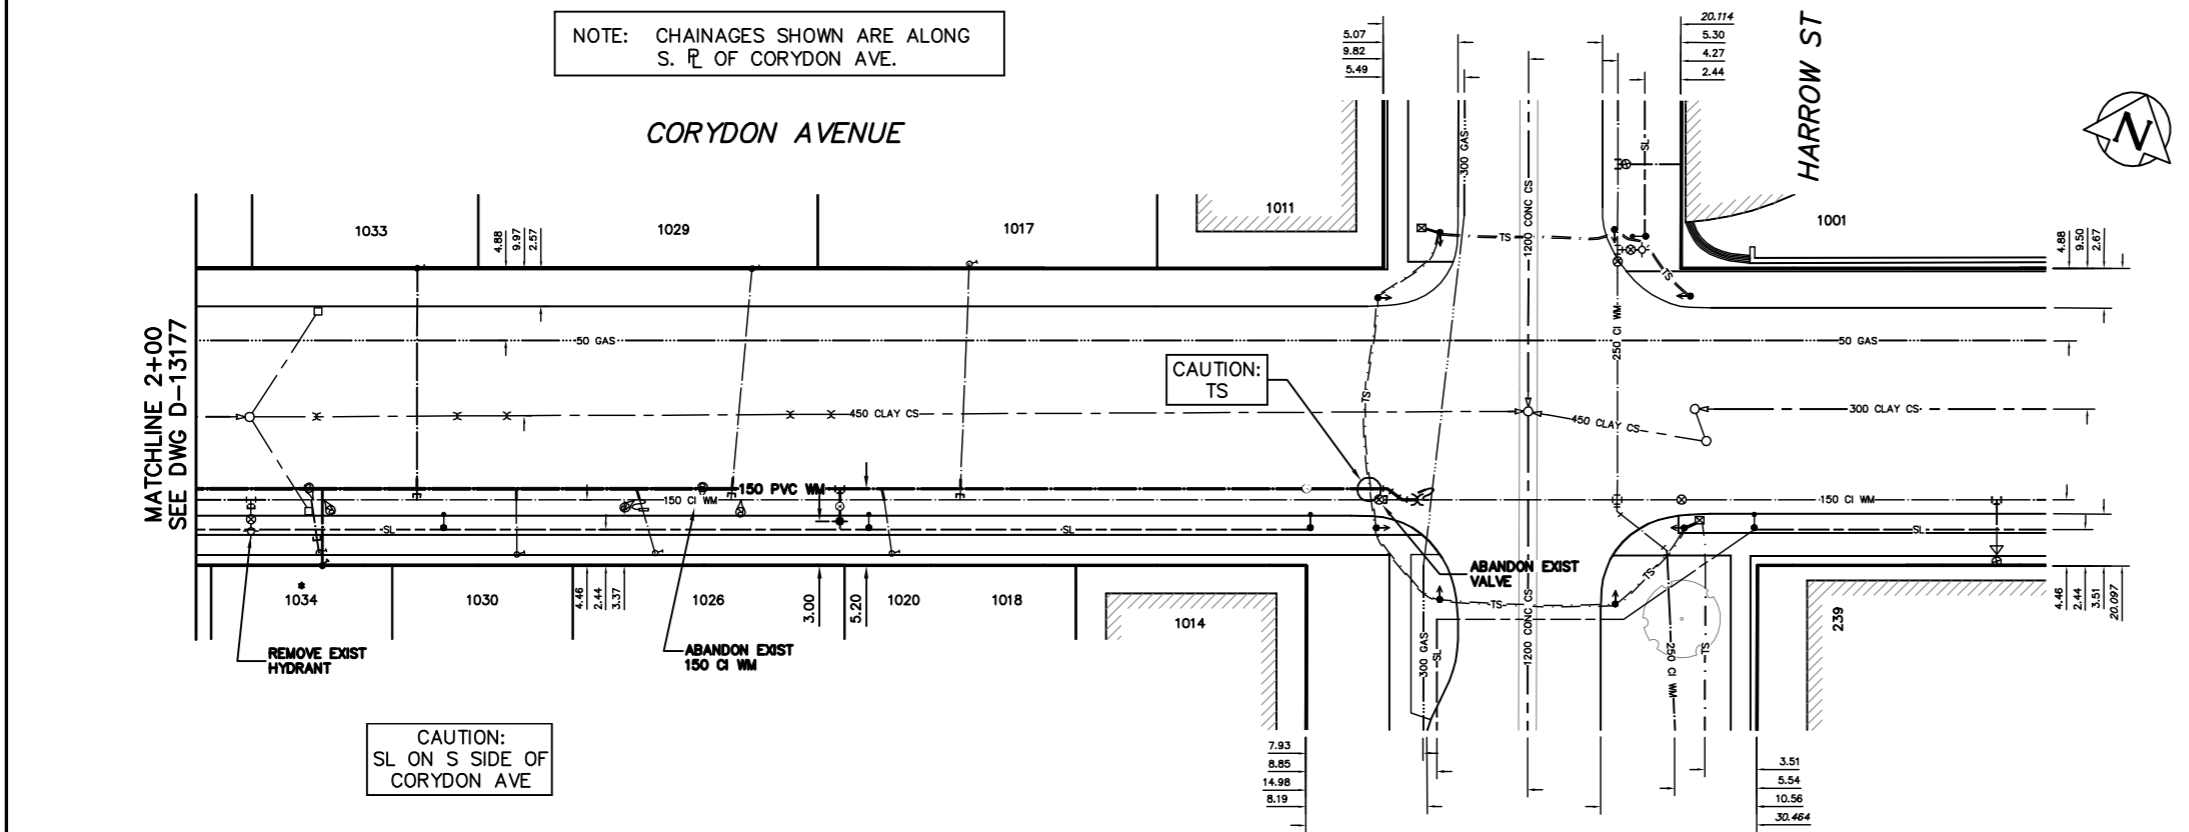

WATER SERVICE INFORMATION					
ADDRESS	SIZE (mm) MATERIAL (STREET)	SIZE (mm) MATERIAL (PROP.)	SHORT & LONG MEASUREMENT	CORP. LOCATION	REMARKS
1001 CORYDON AVE RESIDENTIAL	200 PB	200 PB	3.85 NSL BLDG 7.10>NNL CORYDON	OPP VALVE	SERV. OFF HARROW
1011 CORYDON AVE RESIDENTIAL	38 COPPER	38 COPPER	15.09 NSL BLDG 17.60>NNL CORYDON	OPP S/C	SERV. OFF HARROW
1014 CORYDON AVE RESIDENTIAL	38 COPPER	38 COPPER	13.55 NSL BLDG 15.48>NNL CORYDON	OPP S/C	SERV. OFF HARROW
1017 CORYDON AVE RESIDENTIAL	38 COPPER	38 COPPER	12.33 WEL HSE 27.86 WML HARROW	0.6 W OF S/C	RECONNECT SERVICE
1018 CORYDON AVE RESIDENTIAL	20 COPPER	20 COPPER	1.66 EWL HSE 27.90 WML HARROW	0.6 W OF S/C	DBL SERV. W/ #1020 RECONNECT SERVICE
1020 CORYDON AVE RESIDENTIAL	20 COPPER	20 COPPER	1.66 EWL HSE 27.90 WML HARROW	0.6 W OF S/C	DBL SERV. W/ #1018 RECONNECT SERVICE
1026 CORYDON AVE RESIDENTIAL	20 COPPER	20 COPPER	4.01 EWL HSE 44.01 WML HARROW	1.1 W OF S/C	RECONNECT SERVICE
1029 CORYDON AVE RESIDENTIAL	50 COPPER	50 COPPER	1.81 WEL HSE 42.55 WML HARROW	1.3 W OF S/C	RECONNECT SERVICE
1030 CORYDON AVE RESIDENTIAL	20 COPPER	20 COPPER	2.42 WEL HSE 53.35 WML HARROW	OPP S/C	RECONNECT SERVICE
1033 CORYDON AVE RESIDENTIAL	20 COPPER	20 COPPER	0.49 EEL HSE 55.17 WML HARROW	OPP S/C	RECONNECT SERVICE
1034 CORYDON AVE RESIDENTIAL	20 COPPER	20 COPPER	3.29 WEL HSE 66.67 WML HARROW	0.5 W OF S/C	RENEW TO R. W/20 COPPER
239 HARROW ST RESIDENTIAL	150 CI	100 PVC	12.66 EWL HSE 16.21 EEL HARROW	OPP VALVE	SERV. OFF CORYDON

* SERVICES TO BE RENEWED TO R. ALL OTHERS TO BE RECONNECTED

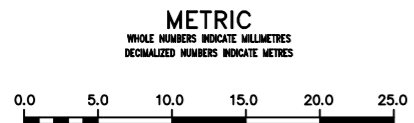

WARNING
IF POWER EQUIPMENT OR EXPLOSIVES ARE TO BE USED FOR EXCAVATION ON THIS PROJECT THE CONTRACTOR MUST:
1) NOTIFY THE GAS COMPANY OF THE PROPOSED LOCATION OF EXCAVATION.
2) TAKE PRECAUTION TO AVOID DAMAGE TO GAS COMPANY INSTALLATIONS.
SEE PROVINCIAL REGULATION 210/72 FOR DETAILS

LOCATION APPROVED UNDERGROUND STRUCTURES
SUPV. U/G STRUCTURES COMMITTEE DATE
NOTE:
LOCATION OF UNDERGROUND STRUCTURES AS SHOWN ARE BASED ON THE BEST INFORMATION AVAILABLE BUT NO GUARANTEE IS GIVEN THAT ALL EXISTING UTILITIES ARE SHOWN OR THAT THE GIVEN LOCATIONS ARE EXACT. CONFIRMATION OF EXISTENCE AND EXACT LOCATION OF ALL SERVICES MUST BE OBTAINED FROM THE INDIVIDUAL UTILITIES BEFORE PROCEEDING WITH CONSTRUCTION.

B.M. ELEV.	
CONSTRUCTION COMPLETION DATE: YYYY MM DD	
DESIGNED BY	RD
CHECKED BY	SC
DRAWN BY	CJH
APPROVED BY	KZ
SCALE:	
HORIZONTAL	1:250
VERTICAL	1:50
RELEASED FOR CONSTRUCTION BY	K.R. ZUREK
DATE	2013 04 09
DATE	13.04.09
PLOT DATE:	2013 04 09

ENGINEER'S SEAL
ORIGINAL SIGNED BY S.R.J. COURNOYER 13.04.08
CONSULTANT DRAWING NUMBER

THE CITY OF WINNIPEG
Winnipeg
WATER AND WASTE DEPARTMENT
ENGINEERING DIVISION
2013 WATER RENEWALS
CORYDON AVENUE
75 W OF HARROW STREET TO HARROW STREET
SHEET 5 OF 15
CITY DRAWING NUMBER
D-13178

VALVES TO BE COUNTER-CLOCKWISE TO CLOSE (RED OPERATING NUT)