



NOTE: CHAINAGES SHOWN ARE ALONG E. R. OF GUELPH ST.

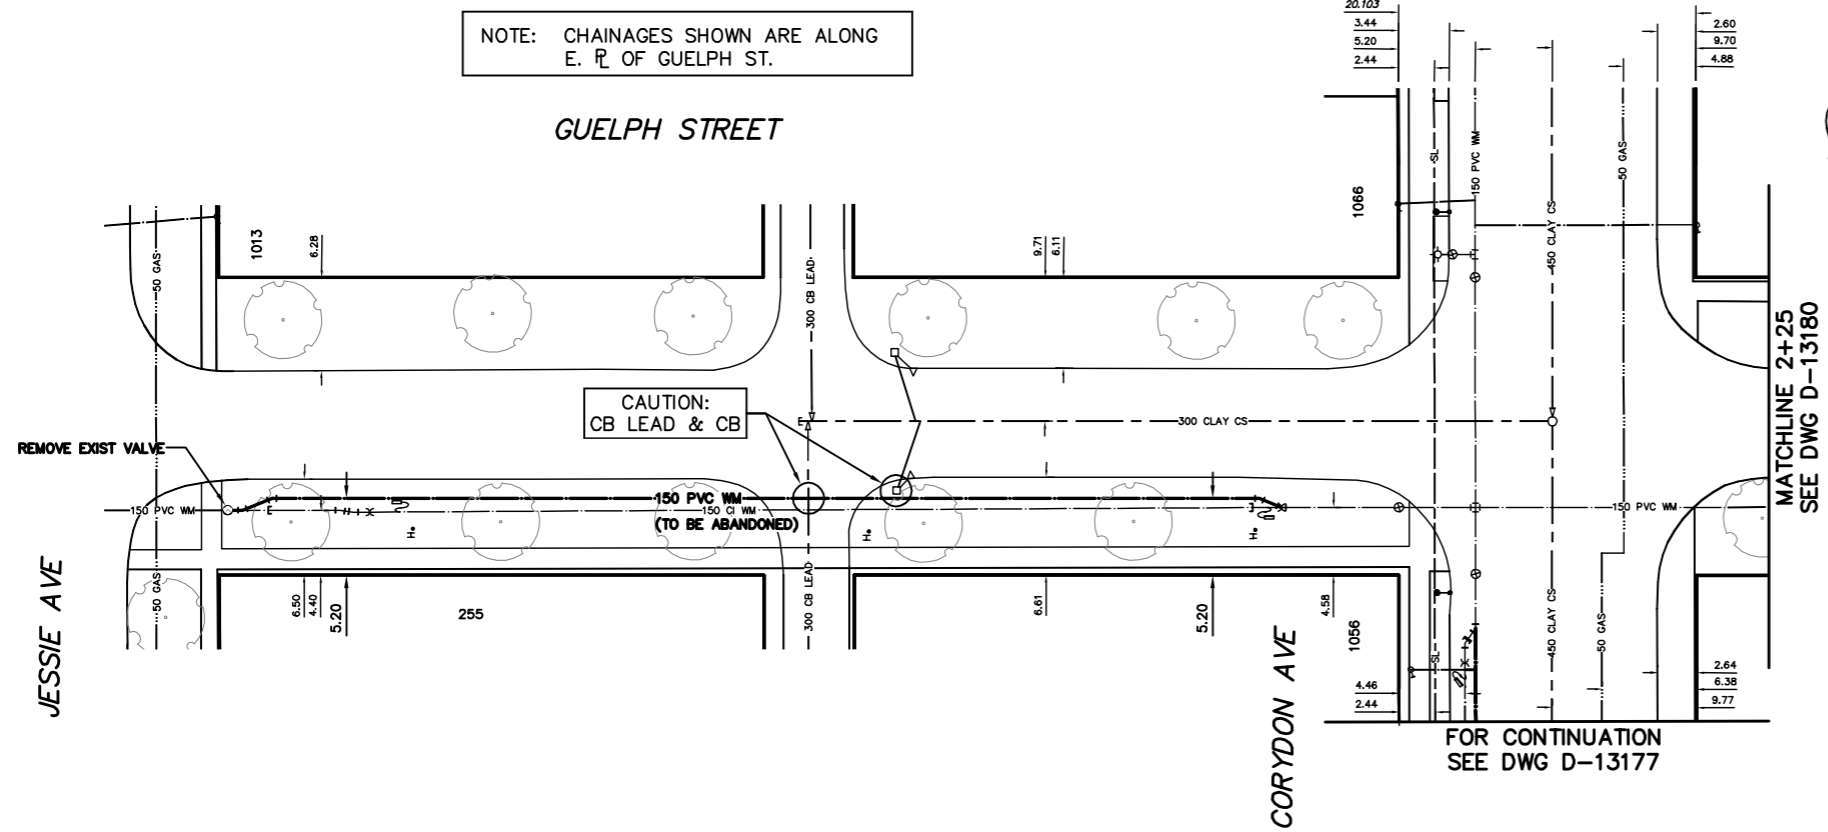

WATER SERVICE INFORMATION

ADDRESS	SIZE (mm) MATERIAL (STREET)	SIZE (mm) MATERIAL (PROP.)	SHORT & LONG MEASUREMENT	CORP. LOCATION	REMARKS
225 GUELPH ST RESIDENTIAL	20 COPPER	20 COPPER	1.51 WEL BLDG	2.3 W OF S/C	SERV. OFF JESSIE
1013 JESSIE AVE COMMERCIAL	20 LEAD	4.22 WEL GUELPH	2.36 WEL HSE	1.3 E OF S/C	SERV. OFF JESSIE
1058 CORYDON AVE RESIDENTIAL	20 COPPER	4.09 WEL HSE	6.39 EEL GUELPH	OPP S/C	SERV. OFF CORYDON
1066 CORYDON AVE RESIDENTIAL	20 COPPER	3.02 WEL HSE	4.16 WEL GUELPH	0.2 W OF S/C	SERV. OFF CORYDON

* SERVICES TO BE RENEWED TO R. ALL OTHERS TO BE RECONNECTED

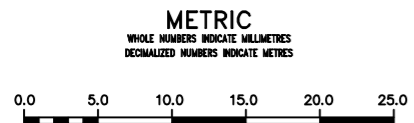

WARNING
IF POWER EQUIPMENT OR EXPLOSIVES ARE TO BE USED FOR EXCAVATION ON THIS PROJECT THE CONTRACTOR MUST:
1) NOTIFY THE GAS COMPANY OF THE PROPOSED LOCATION OF EXCAVATION.
2) TAKE PRECAUTION TO AVOID DAMAGE TO GAS COMPANY INSTALLATIONS.
SEE PROVINCIAL REGULATION 210/72 FOR DETAILS

LOCATION APPROVED UNDERGROUND STRUCTURES
SUPV. U/G STRUCTURES COMMITTEE DATE
NOTE:
LOCATION OF UNDERGROUND STRUCTURES AS SHOWN ARE BASED ON THE BEST INFORMATION AVAILABLE BUT NO GUARANTEE IS GIVEN THAT ALL EXISTING UTILITIES ARE SHOWN OR THAT THE GIVEN LOCATIONS ARE EXACT. CONFIRMATION OF EXISTENCE AND EXACT LOCATION OF ALL SERVICES MUST BE OBTAINED FROM THE INDIVIDUAL UTILITIES BEFORE PROCEEDING WITH CONSTRUCTION.

B.M. ELEV.	
CONSTRUCTION COMPLETION DATE: YYYY MM DD	
DESIGNED BY	RD
CHECKED BY	SC
DRAWN BY	CJH
APPROVED BY	KZ
SCALE:	
HORIZONTAL	1:250
VERTICAL	1:50
RELEASED FOR CONSTRUCTION	K.R. ZUREK
DATE	2013 04 09
DATE	13.04.09
NO.	REVISIONS
DATE	BY
DATE	2013 04 09
PLOT DATE:	2013 04 09

ENGINEER'S SEAL
ORIGINAL SIGNED BY S.R.J. COURNOYER 13.04.08
CONSULTANT DRAWING NUMBER

THE CITY OF WINNIPEG
Winnipeg
WATER AND WASTE DEPARTMENT
ENGINEERING DIVISION
2013 WATER RENEWALS
87.5 S OF CORYDON AVENUE TO 5 N OF CORYDON AVENUE
SHEET 6 OF 15
CITY DRAWING NUMBER
D-13179

VALVES TO BE COUNTER-CLOCKWISE TO CLOSE (RED OPERATING NUT)