


NOTE: CHAINAGES SHOWN ARE ALONG S. R. OF JESSIE AVE.

JESSIE AVENUE

CAUTION: GAS ON N SIDE OF JESSIE AVE

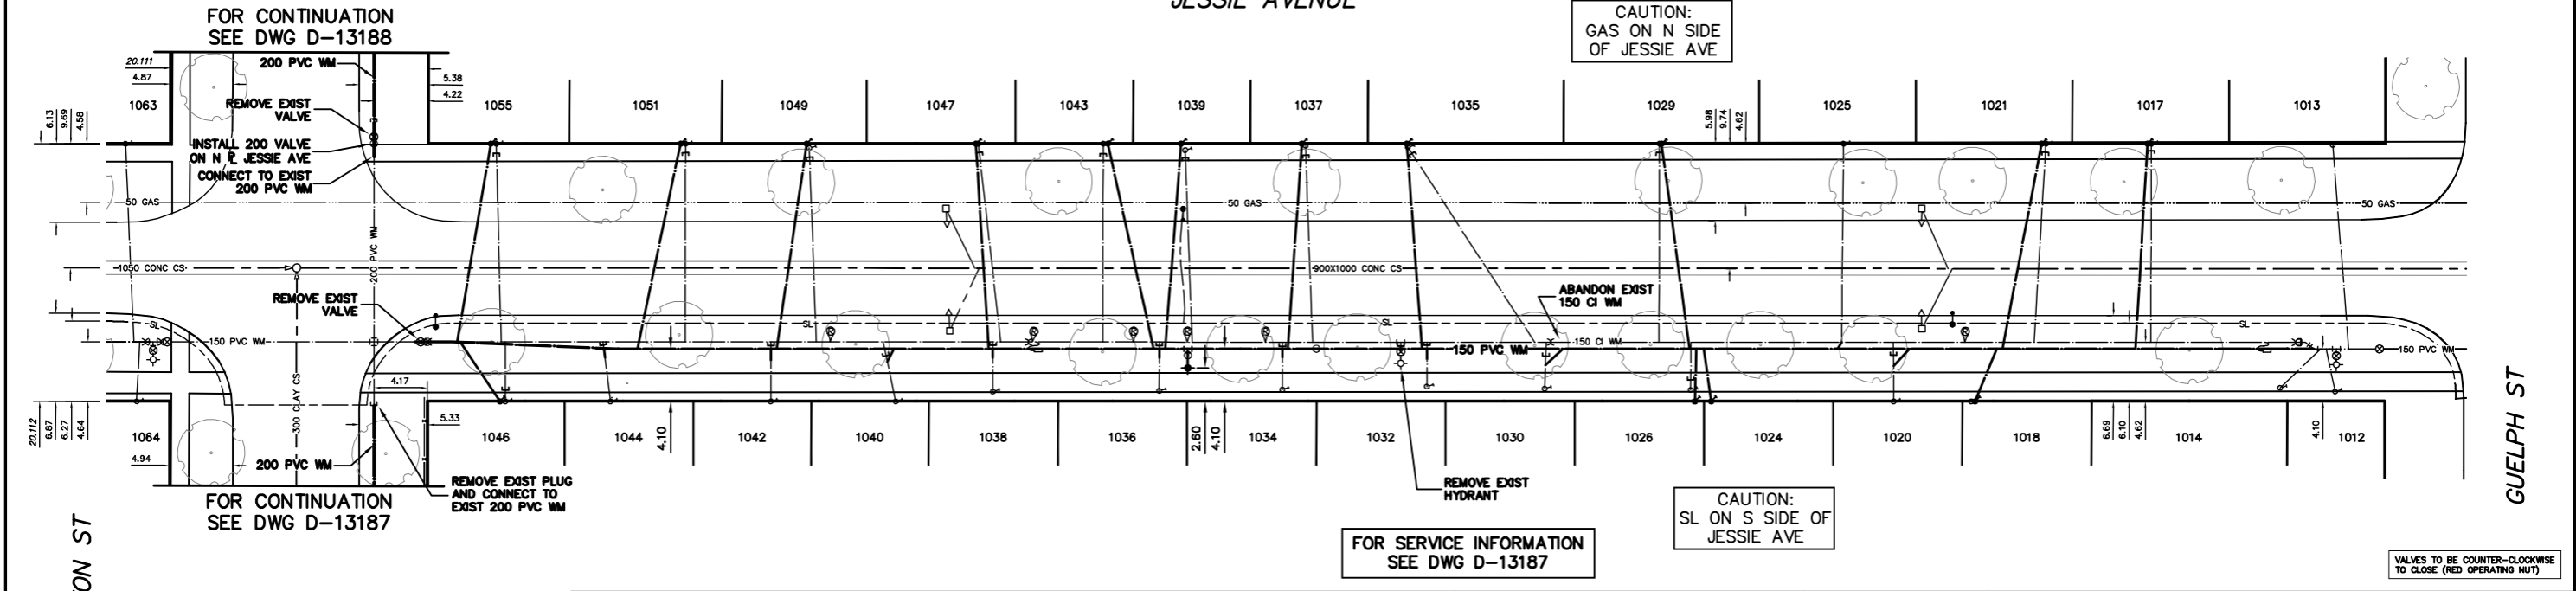


VALVES TO BE COUNTER-CLOCKWISE TO CLOSE (RED OPERATING NUT)

WILTON ST

GUELPH ST

FOR CONTINUATION SEE DWG D-13187

FOR CONTINUATION SEE DWG D-13188

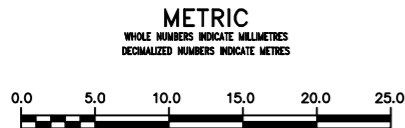

WARNING
IF POWER EQUIPMENT OR EXPLOSIVES ARE TO BE USED FOR EXCAVATION ON THIS PROJECT THE CONTRACTOR MUST:
1) NOTIFY THE GAS COMPANY OF THE PROPOSED LOCATION OF EXCAVATION.
2) TAKE PRECAUTION TO AVOID DAMAGE TO GAS COMPANY INSTALLATIONS.
SEE PROVINCIAL REGULATION 210/72 FOR DETAILS

LOCATION APPROVED UNDERGROUND STRUCTURES
SUPV. U/G STRUCTURES COMMITTEE DATE
NOTE:
LOCATION OF UNDERGROUND STRUCTURES AS SHOWN ARE BASED ON THE BEST INFORMATION AVAILABLE BUT NO GUARANTEE IS GIVEN THAT ALL EXISTING UTILITIES ARE SHOWN OR THAT THE GIVEN LOCATIONS ARE EXACT. CONFIRMATION OF EXISTENCE AND EXACT LOCATION OF ALL SERVICES MUST BE OBTAINED FROM THE INDIVIDUAL UTILITIES BEFORE PROCEEDING WITH CONSTRUCTION.

B.M. ELEV.	
CONSTRUCTION COMPLETION DATE: YYYY MM DD	
DESIGNED BY	LA
DRAWN BY	CJH
SCALE:	
HORIZONTAL	1:250
VERTICAL	1:50
NO.	REVISIONS
DATE	2013 04 09
BY	
DATE	2013 04 09

ENGINEER'S SEAL
ORIGINAL SIGNED BY S.R.J. COURNOYER 13.04.08
CHECKED BY SC
APPROVED BY KZ
RELEASED FOR CONSTRUCTION
K.R. ZUREK
CONSULTANT DRAWING NUMBER
PLOT DATE: 2013 04 09

THE CITY OF WINNIPEG
WATER AND WASTE DEPARTMENT
ENGINEERING DIVISION
2013 WATER RENEWALS
JESSIE AVENUE
WILTON STREET TO
GUELPH STREET
SHEET 8 OF 15
CITY DRAWING NUMBER
D-13181