


ANSI B SIZE 11" x 17" (279mm x 432mm)

PLOT: 13/05/01 11:02:24 AM

FILE NAME: W130003-C-001_RX.dwg Saved By: dlane

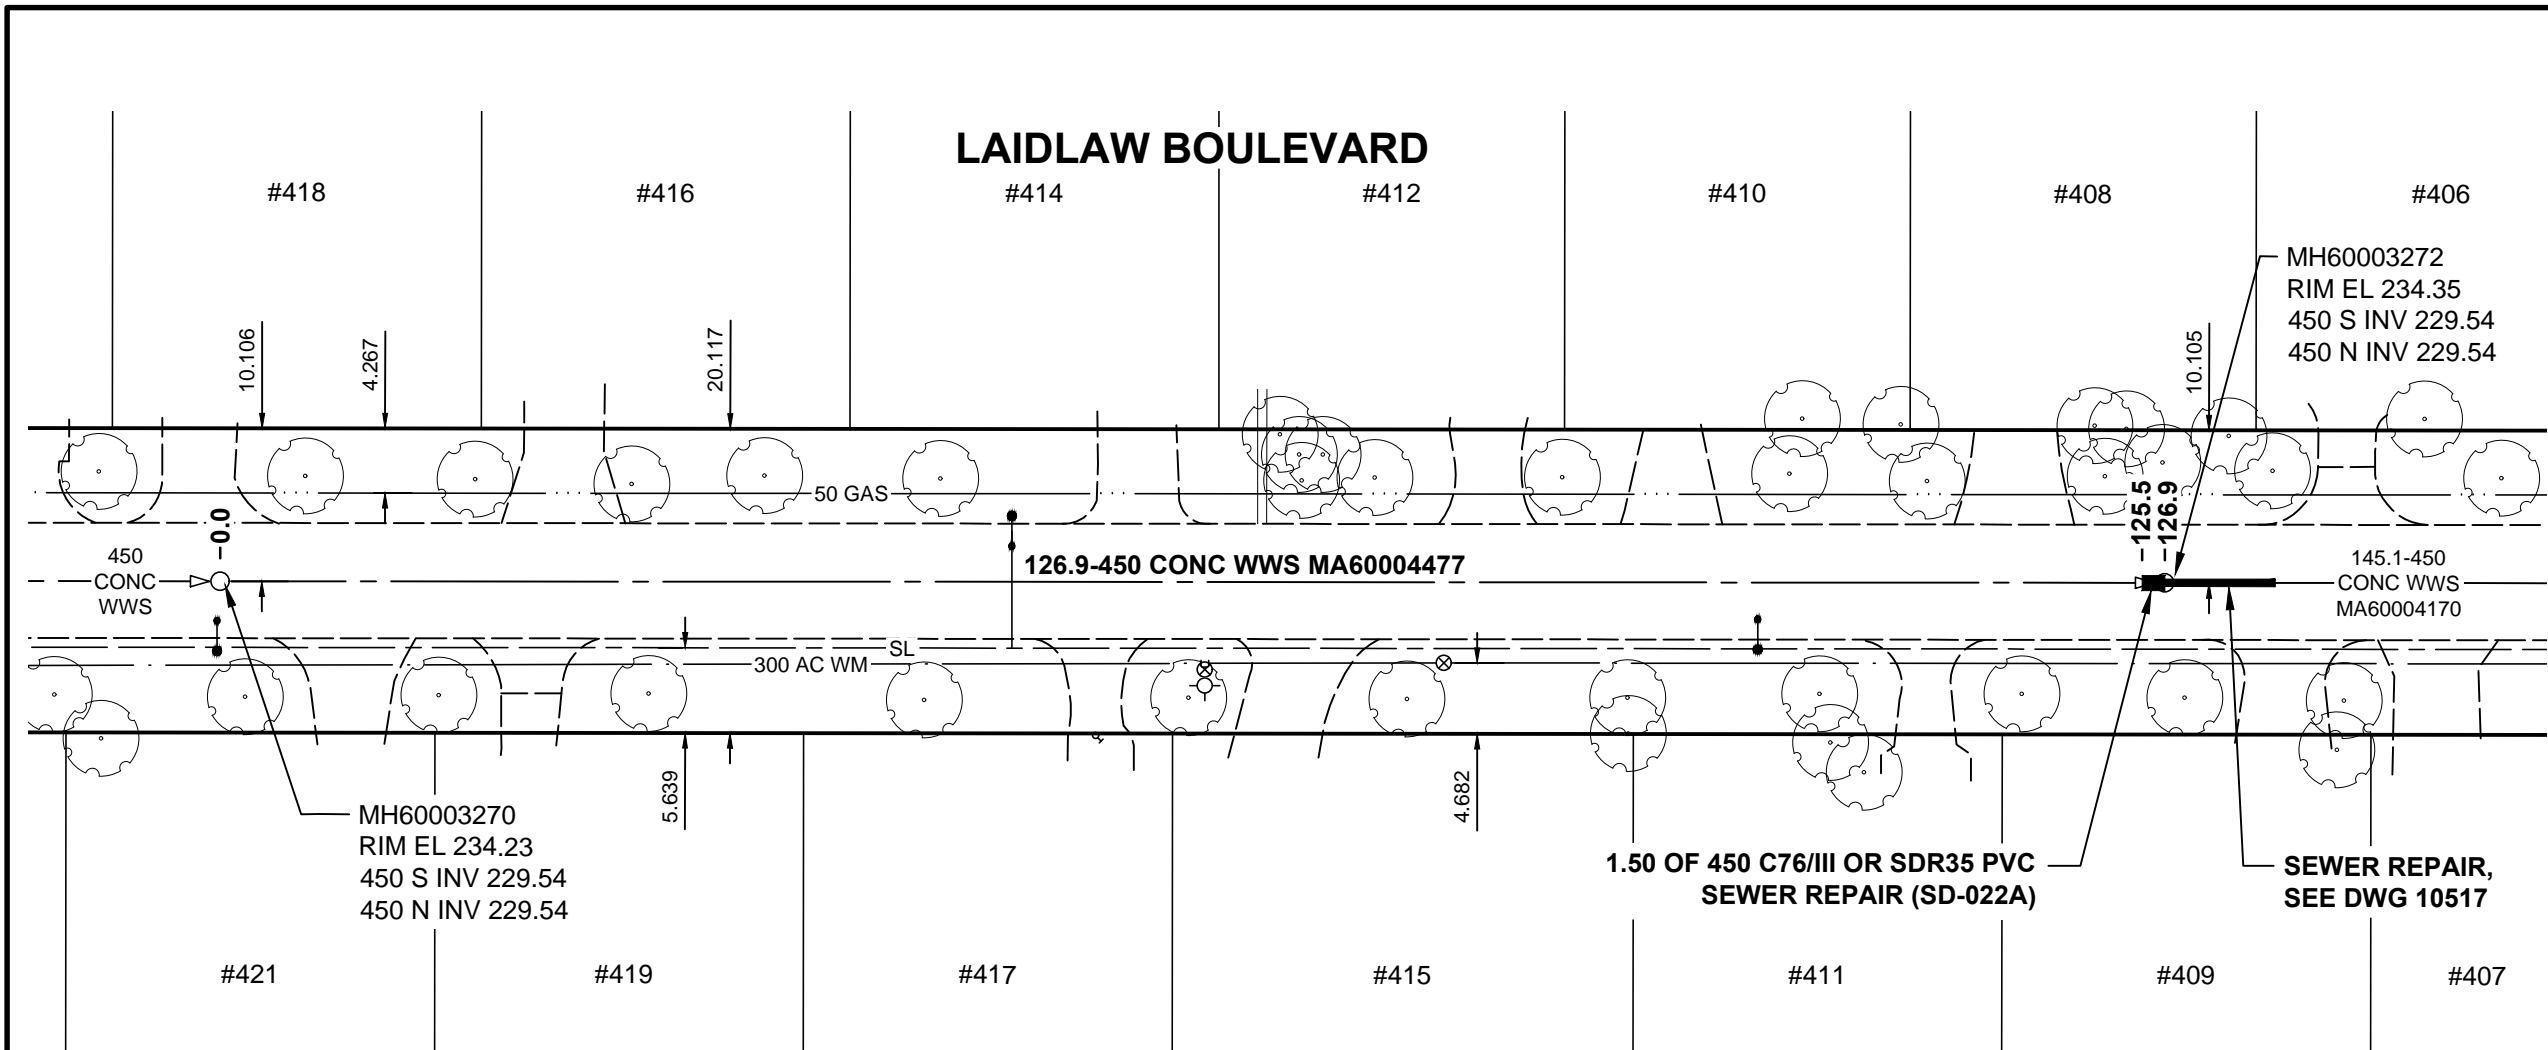

SEWER JUNCTION INFORMATION FROM SEWER VIDEO INSPECTION

SEWER ID MA60004477

DISTANCE FROM MH ID MH60003270

DISTANCE	DIAMETER	CLOCK
12.3	150	02
13.2	150	10
28.0	150	02
28.8	150	10
42.9	150	02
43.8	150	10
58.5	150	01
59.4	150	10
74.2	150	01
75.0	150	11
89.1	150	01
89.9	150	11
103.9	150	02
104.6	150	10
119.6	150	02
120.4	150	10

LIDLAW BOULEVARD

126.9-450 CONC WWS MA60004477

1.50 OF 450 C76/III OR SDR35 PVC SEWER REPAIR (SD-022A)

SEWER REPAIR, SEE DWG 10517

SCALE: 1:500



METRIC

WHOLE NUMBERS INDICATE MILLIMETRES
DECIMALIZED NUMBERS INDICATE METRES

APECM
Certificate of Authorization
MORRISON HERSHFIELD
No. 1736 Date: 13/05/01

BID OPPORTUNITY No. 289-2013

LOCATION APPROVED UNDERGROUND STRUCTURES

SUPR. U/G STRUCTURES	DATE

NOTE:
LOCATION OF UNDERGROUND STRUCTURES AS SHOWN ARE BASED ON THE BEST INFORMATION AVAILABLE BUT NO GUARANTEE IS GIVEN THAT ALL EXISTING UTILITIES ARE SHOWN OR THAT THE GIVEN LOCATIONS ARE EXACT. CONFIRMATION OF EXISTENCE AND EXACT LOCATION OF ALL SERVICES MUST BE OBTAINED FROM THE INDIVIDUAL UTILITIES BEFORE PROCEEDING WITH CONSTRUCTION.

BM ELEV	50-044 233.724m		
No.	REVISIONS	YY/MM/DD	BY
0	ISSUED FOR CONSTRUCTION	13/05/01	CSF

MORRISON HERSHFIELD

DESIGNED BY	SC	CHECKED BY	CSF
DRAWN BY	DML	APPROVED BY	BWB
HOR. SCALE	1:500	RELEASED FOR CONSTRUCTION	
VERT. SCALE			
DATE	13/04/22	DATE	MAY 1/13

PROFESSIONAL'S SEAL

CONSULTANT DRAWING No.
W130003-C-001_RX.dwg

THE CITY OF WINNIPEG
Winnipeg WATER AND WASTE DEPARTMENT

2013 LOCAL STREET PACKAGE
LIDLAW BOULEVARD
450 CONC WWS POINT REPAIR
1st MH N OF MOUNTBATTEN AV TO
2nd MH N OF MOUNTBATTEN AV

SHEET	OF
1	3
CITY DRAWING NUMBER	
10516	