



NOTE: CHAINAGES SHOWN ARE ALONG E. R. OF AMY ST.

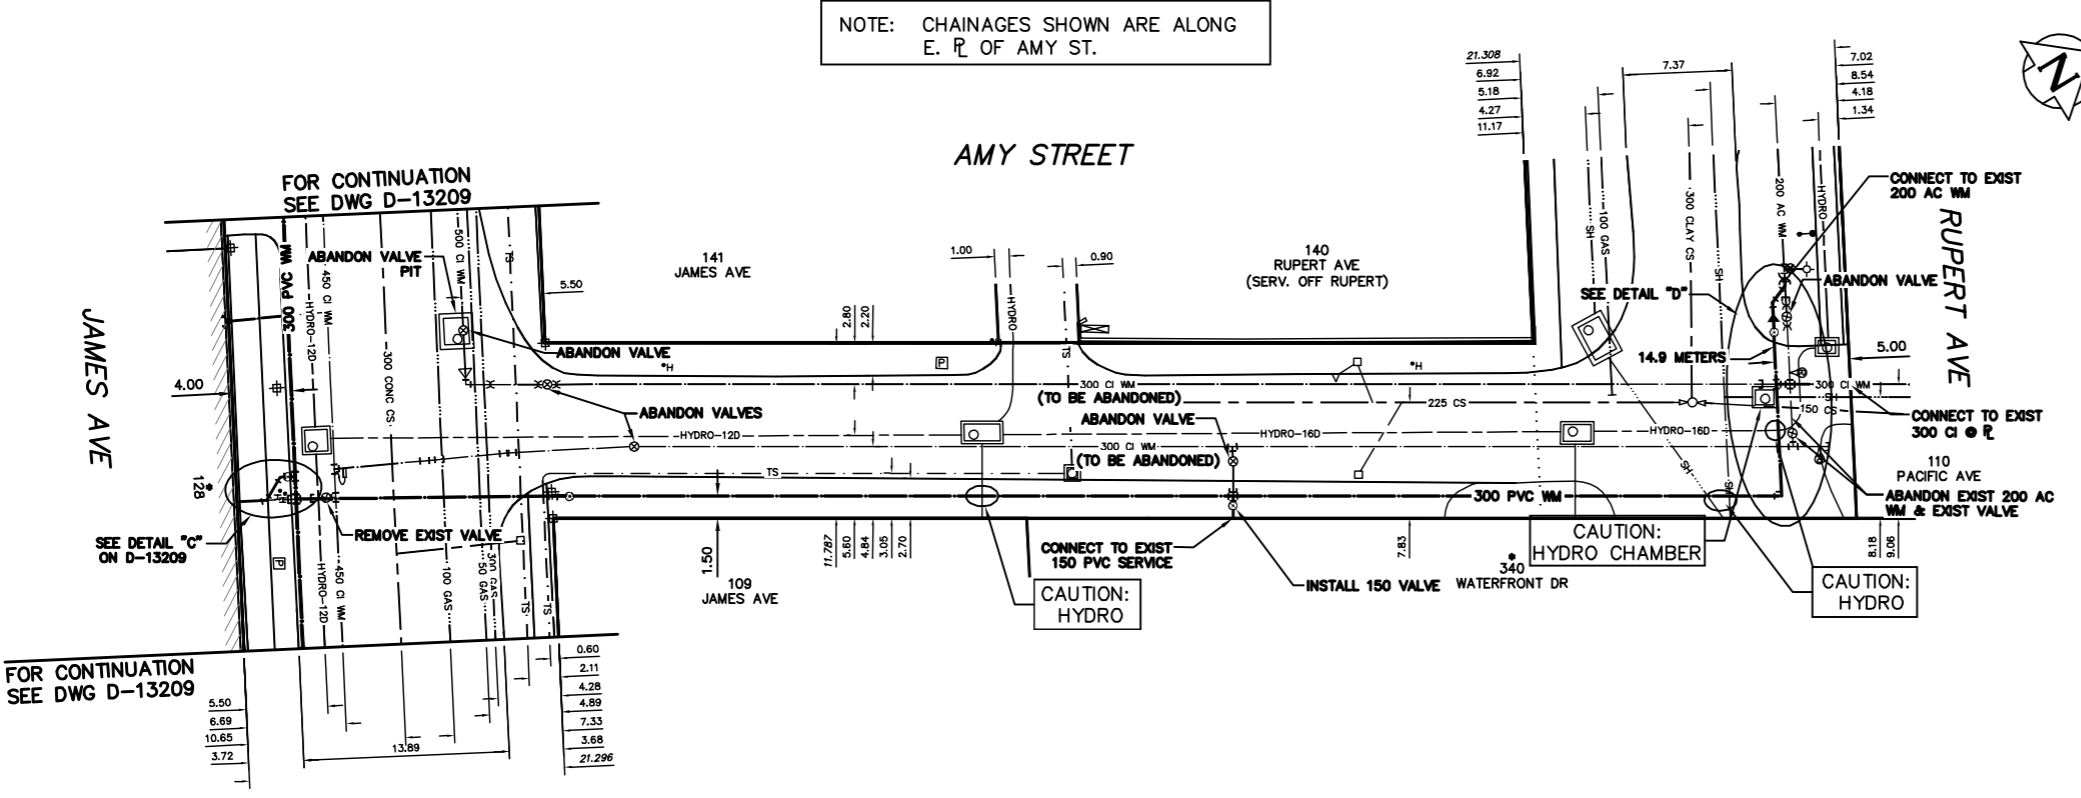

WATER SERVICE INFORMATION					
ADDRESS	SIZE (mm) MATERIAL (STREET)	SIZE (mm) MATERIAL (PROP.)	SHORT & LONG MEASUREMENT	CORP. LOCATION	REMARKS
109 JAMES AVE COMMERCIAL	-	-	-	-	-
128 JAMES AVE COMMERCIAL	12 LEAD	12 LEAD	24.41 WEL BLDG	0.2 W OF S/C	SERV. OFF JAMES RENEW SERVICE TO R
128 JAMES AVE COMMERCIAL	150 PVC	150 PVC	31.98 WEL BERTHA	OPP VALVE	SERV. OFF JAMES RENEW SERVICE TO R
128 JAMES AVE COMMERCIAL	38 SPRINKLER	38 SPRINKLER	12.10 WEL BLDG	OPP VALVE	SERV. OFF JAMES RENEW SERVICE TO R
141 JAMES AVE COMMERCIAL	38 COPPER	38 COPPER	7.82 WEL BLDG	0.9 W OF S/C	SERV. OFF JAMES RENEW SERVICE TO R
141 JAMES AVE COMMERCIAL	-	-	27.50 EEL LILY	OPP VALVE	SERV. OFF JAMES RENEW SERVICE TO R
141 JAMES AVE COMMERCIAL	-	-	8.22 WEL BLDG	OPP VALVE	SERV. OFF JAMES RENEW SERVICE TO R
141 JAMES AVE COMMERCIAL	-	-	0.85 EEL LILY	OPP VALVE	SERV. OFF JAMES RENEW SERVICE TO R
340 WATERFRONT DR COMMERCIAL	150 PVC	150 PVC	6.33 NSL BLDG	OPP VALVE	SERV. OFF AMY RENEW TO R
110 PACIFIC AVE COMMERCIAL	25 COPPER	25 COPPER	20.88 SSL RUPERT	OPP S/C	SERV. OFF AMY RENEW TO R
110 PACIFIC AVE COMMERCIAL	25 COPPER	25 COPPER	2.35 NSL BLDG	OPP S/C	SERV. OFF AMY RENEW TO R
110 PACIFIC AVE COMMERCIAL	25 COPPER	25 COPPER	9.45 NSL RUPERT	OPP S/C	SERV. OFF AMY RENEW TO R

* SERVICES TO BE RENEWED TO R. ALL OTHERS TO BE RECONNECTED

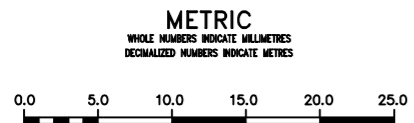

<p>WARNING</p> <p>IF POWER EQUIPMENT OR EXPLOSIVES ARE TO BE USED FOR EXCAVATION ON THIS PROJECT THE CONTRACTOR MUST:</p> <ol style="list-style-type: none"> NOTIFY THE GAS COMPANY OF THE PROPOSED LOCATION OF EXCAVATION. TAKE PRECAUTION TO AVOID DAMAGE TO GAS COMPANY INSTALLATIONS. <p>SEE PROVINCIAL REGULATION 210/72 FOR DETAILS</p>	<p>LOCATION APPROVED UNDERGROUND STRUCTURES</p> <p>SUPV. U/G STRUCTURES COMMITTEE DATE</p> <p>NOTE: LOCATION OF UNDERGROUND STRUCTURES AS SHOWN ARE BASED ON THE BEST INFORMATION AVAILABLE BUT NO GUARANTEE IS GIVEN THAT ALL EXISTING UTILITIES ARE SHOWN OR THAT THE GIVEN LOCATIONS ARE EXACT. CONFIRMATION OF EXISTENCE AND EXACT LOCATION OF ALL SERVICES MUST BE OBTAINED FROM THE INDIVIDUAL UTILITIES BEFORE PROCEEDING WITH CONSTRUCTION.</p>	<p>B.M. ELEV.</p> <p>CONSTRUCTION COMPLETION DATE: YYYY MM DD</p> <table border="1"> <tr><th>NO.</th><th>REVISIONS</th><th>DATE</th><th>BY</th></tr> <tr><td> </td><td> </td><td> </td><td> </td></tr> </table>	NO.	REVISIONS	DATE	BY					<p>DESIGNED BY: TS</p> <p>DRAWN BY: CJH/RS</p> <p>SCALE: HORIZONTAL 1:250, VERTICAL 1:50</p> <p>DATE: 2013 04 19</p>	<p>CHECKED BY: SC</p> <p>APPROVED BY: KZ</p> <p>RELEASED FOR CONSTRUCTION</p> <p>DATE: </p>	<p>ENGINEER'S SEAL</p> <p>ORIGINAL SIGNED BY K.R. ZUREK 13.04.19</p>	<p>THE CITY OF WINNIPEG</p> <p>WATER AND WASTE DEPARTMENT</p> <p>ENGINEERING DIVISION</p> <p>2013 WATER RENEWALS</p>	<p>SHEET 4 OF 10</p> <p>CITY DRAWING NUMBER</p> <p>D-13204</p>
			NO.	REVISIONS	DATE	BY									
<p>CONSULTANT DRAWING NUMBER</p>		<p>BID OPPORTUNITY: 304-2013</p> <p>CONTRACT NUMBER: 7</p>	<p>FILE PATH: R:\DRAWINGS\WATER\RENEWAL\2013_RENEWALS\CONT 7\</p> <p>FILE NAME: BERTHA_LILLY_JAMES_AMY.dwg</p>												