
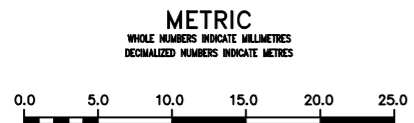
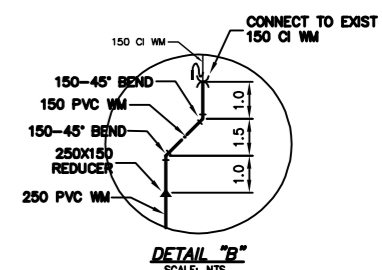


NOTE: CHAINAGES SHOWN ARE ALONG N. P. OF NOTRE DAME AVE.

WATER SERVICE INFORMATION

ADDRESS	SIZE (mm) MATERIAL (STREET)	SIZE (mm) MATERIAL (PROP.)	SHORT & LONG MEASUREMENT	CORP. LOCATION	REMARKS
265 NOTRE DAME AVE	50 COPPER	50 COPPER	1.35 WEL BLDG	OPP S/C	CONNECTED TO 250 CI WM
265 NOTRE DAME AVE	150 COMMERCIAL	150	0.62 EWL BLDG	OPP VALVE	CONNECTED TO 250 CI WM
265 NOTRE DAME AVE	150 COMMERCIAL	150	0.71 EEL KING	OPP VALVE	CONNECTED TO 250 CI WM
265 NOTRE DAME AVE	150 COMMERCIAL	150	2.97 NNL BLDG	OPP VALVE	SERV. OFF KING RENEW SERVICE
275 NOTRE DAME AVE	38 COMMERCIAL	38	14.86 WEL KING	OPP S/C	RECONNECT SERVICE
351 SMITH ST	20 COMMERCIAL	20	7.54 EWL BLDG	6.4 E OF S/C	RECONNECT SERVICE
33 PRINCESS ST	38 COMMERCIAL	38	9.71 WEL BLDG	OPP S/C	RECONNECT SERVICE
33 PRINCESS ST	150 COMMERCIAL	150	18.33 EEL PRINCESS	OPP VALVE	---
33 PRINCESS ST	150 COMMERCIAL	150	14.36 WEL BLDG	OPP VALVE	---
33 PRINCESS ST	150 COMMERCIAL	150	13.63 EEL PRINCESS	OPP VALVE	---
33 PRINCESS ST	150 COMMERCIAL	150	15.84 NNL BLDG	OPP VALVE	SERV. OFF PRINCESS
33 PRINCESS ST	150 COMMERCIAL	150	15.85 NNL NOTRE DAME	OPP VALVE	---

* SERVICES TO BE RENEWED TO P. ALL OTHERS TO BE RECONNECTED

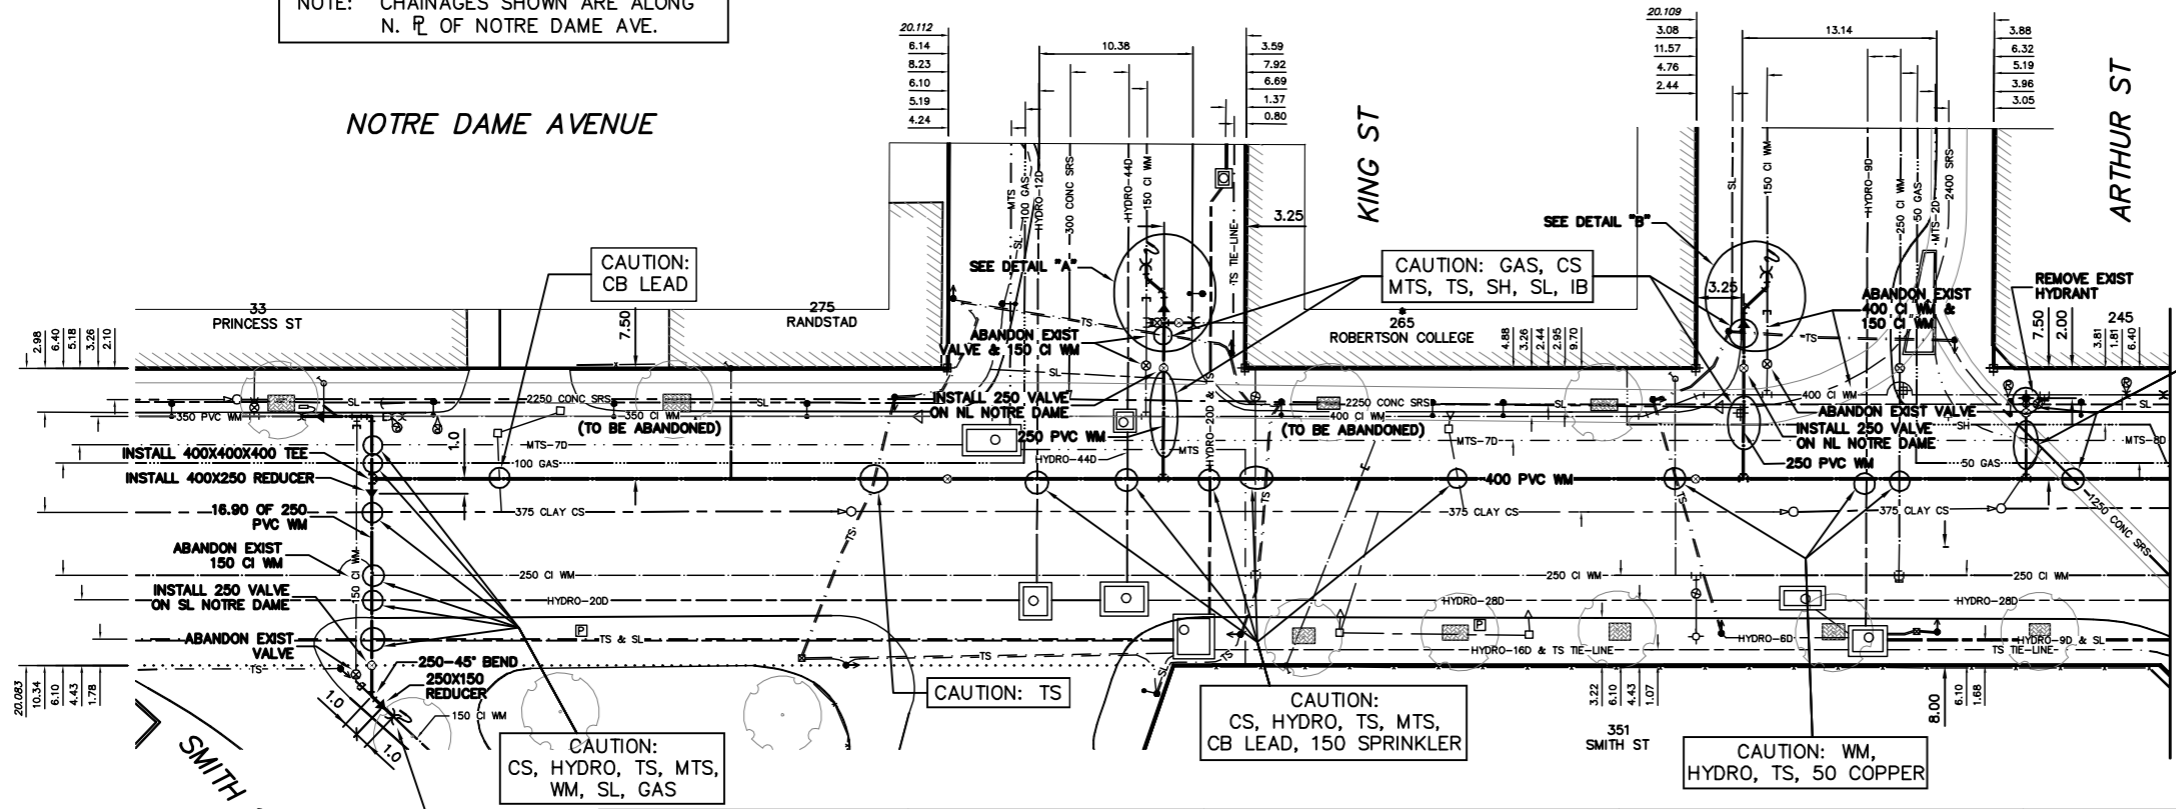

WARNING
IF POWER EQUIPMENT OR EXPLOSIVES ARE TO BE USED FOR EXCAVATION ON THIS PROJECT THE CONTRACTOR MUST:
1) NOTIFY THE GAS COMPANY OF THE PROPOSED LOCATION OF EXCAVATION.
2) TAKE PRECAUTION TO AVOID DAMAGE TO GAS COMPANY INSTALLATIONS.
SEE PROVINCIAL REGULATION 210/72 FOR DETAILS

LOCATION APPROVED UNDERGROUND STRUCTURES
SUPV. U/G STRUCTURES COMMITTEE DATE
NOTE: LOCATION OF UNDERGROUND STRUCTURES AS SHOWN ARE BASED ON THE BEST INFORMATION AVAILABLE BUT NO GUARANTEE IS GIVEN THAT ALL EXISTING UTILITIES ARE SHOWN OR THAT THE GIVEN LOCATIONS ARE EXACT. CONFIRMATION OF EXISTENCE AND EXACT LOCATION OF ALL SERVICES MUST BE OBTAINED FROM THE INDIVIDUAL UTILITIES BEFORE PROCEEDING WITH CONSTRUCTION.

NO.	REVISIONS	DATE	BY

DESIGNED BY	TS	CHECKED BY	SC
DRAWN BY	CJH	APPROVED BY	KZ
SCALE:	HORIZONTAL 1:250	RELEASED FOR CONSTRUCTION	
	VERTICAL 1:50		
DATE	2013 04 19	DATE	

ENGINEER'S SEAL
ORIGINAL SIGNED BY K.R. ZUREK 13.04.19
CONSULTANT DRAWING NUMBER

THE CITY OF WINNIPEG
Winnipeg
WATER AND WASTE DEPARTMENT
ENGINEERING DIVISION
2013 WATER RENEWALS
NOTRE DAME AVENUE
55 W OF KING STREET TO
12 E OF ARTHUR STREET
SHEET 9 OF 10
CITY DRAWING NUMBER
D-13211