
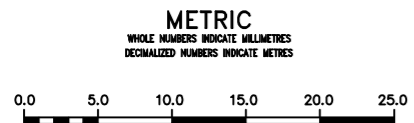


NOTE: CHAINAGES SHOWN ARE ALONG N. R. OF NOTRE DAME AVE.

WATER SERVICE INFORMATION

ADDRESS	SIZE (mm) MATERIAL (STREET)	SIZE (mm) MATERIAL (PROP.)	SHORT & LONG MEASUREMENT	CORP. LOCATION	REMARKS
228 NOTRE DAME AVE	50 COPPER	50 COPPER	20.59 EWL BLDG	0.3 W OF S/C	SERV. OFF GARRY
228 NOTRE DAME AVE	150	150	19.51 EWL BLDG	OPP VALVE	SERV. OFF GARRY
235 NOTRE DAME AVE	100	100	19.25 EEL ELLICE	OPP VALVE	SERV. OFF ALBERT
235 NOTRE DAME AVE	100	100	25.15 NNL NOTRE DAME	OPP VALVE	SERV. OFF ALBERT
235 NOTRE DAME AVE	150	150	26.24 NNL NOTRE DAME	OPP VALVE	SERV. OFF ALBERT
245 NOTRE DAME AVE	20	20	15.29 EWL BLDG	0.3 W OF S/C	RENEW TO R/W/ 25
245 NOTRE DAME AVE	16	20	21.03 EWL BLDG	OPP S/C	RENEW TO R/W/ 25
333 GARRY ST	25	25	20.99 EEL ARTHUR	OPP S/C	COPPER
333 GARRY ST	25	25	25.22 WEL BLDG	0.5 E OF S/C	SERV. OFF NOTRE DAME

* SERVICES TO BE RENEWED TO R. ALL OTHERS TO BE RECONNECTED

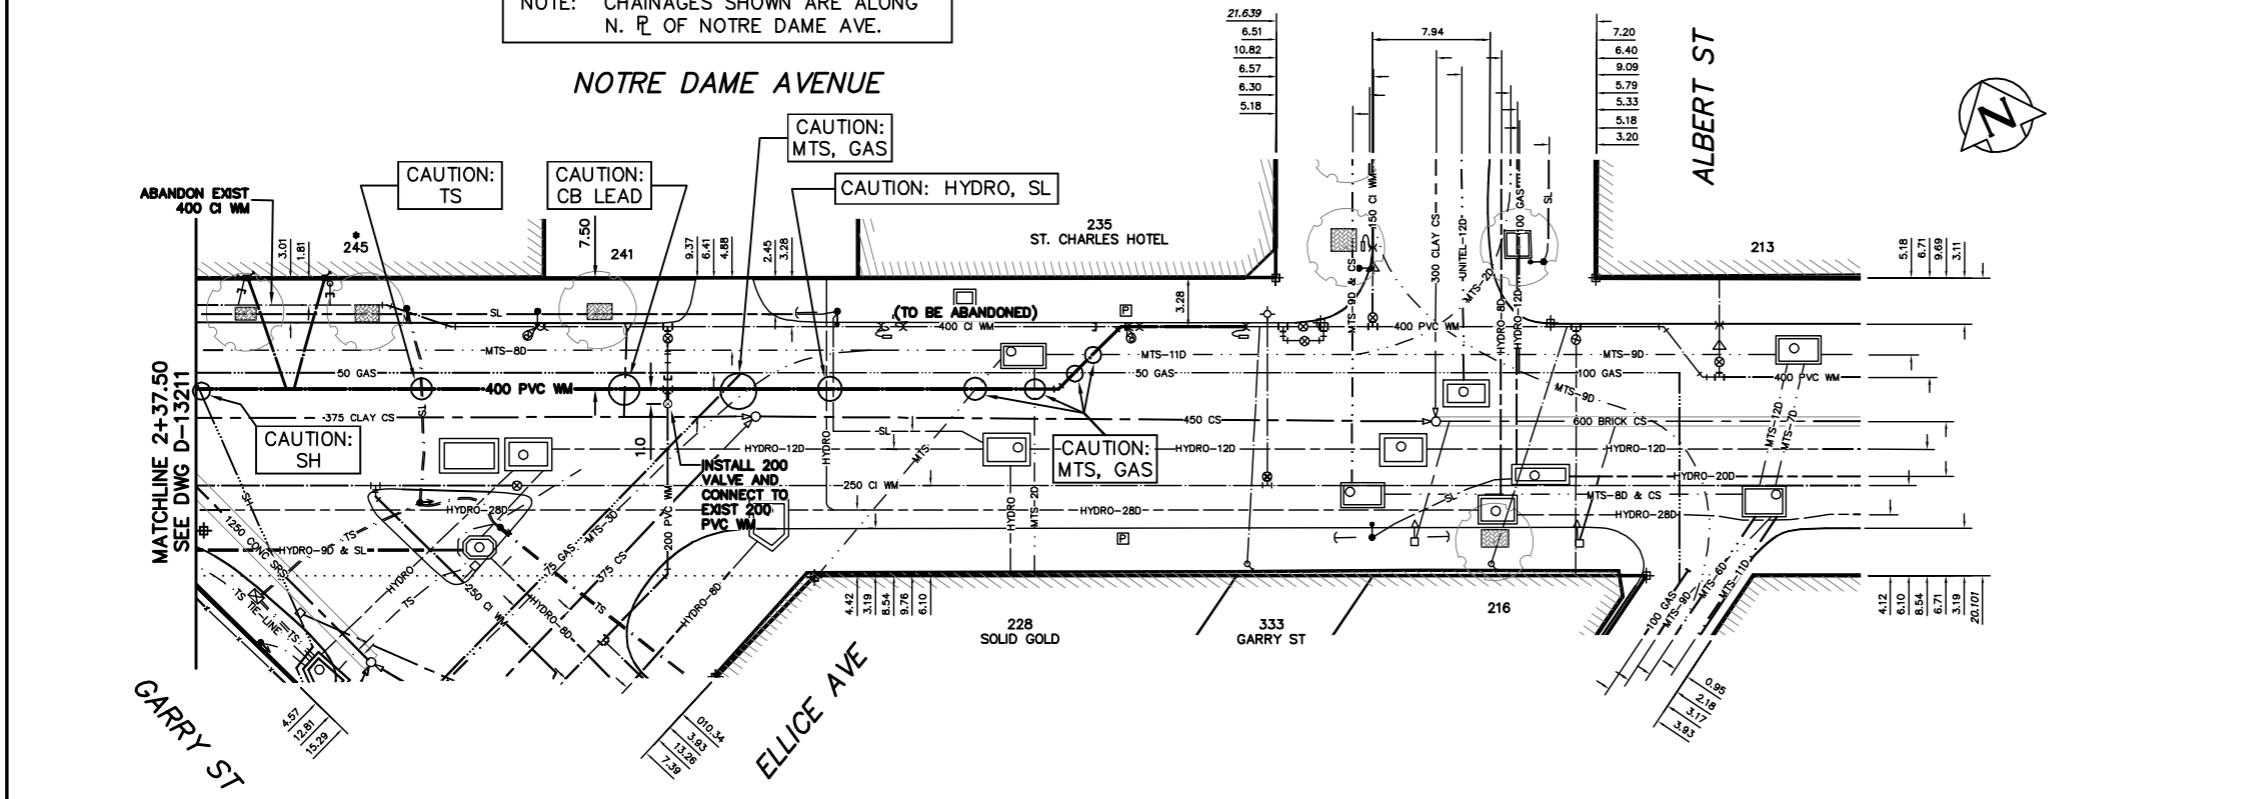

WARNING
 IF POWER EQUIPMENT OR EXPLOSIVES ARE TO BE USED FOR EXCAVATION ON THIS PROJECT THE CONTRACTOR MUST:
 1) NOTIFY THE GAS COMPANY OF THE PROPOSED LOCATION OF EXCAVATION.
 2) TAKE PRECAUTION TO AVOID DAMAGE TO GAS COMPANY INSTALLATIONS.
 SEE PROVINCIAL REGULATION 210/72 FOR DETAILS

LOCATION APPROVED UNDERGROUND STRUCTURES
 SUPV. U/G STRUCTURES COMMITTEE DATE
 NOTE:
 LOCATION OF UNDERGROUND STRUCTURES AS SHOWN ARE BASED ON THE BEST INFORMATION AVAILABLE BUT NO GUARANTEE IS GIVEN THAT ALL EXISTING UTILITIES ARE SHOWN OR THAT THE GIVEN LOCATIONS ARE EXACT. CONFIRMATION OF EXISTENCE AND EXACT LOCATION OF ALL SERVICES MUST BE OBTAINED FROM THE INDIVIDUAL UTILITIES BEFORE PROCEEDING WITH CONSTRUCTION.

B.M. ELEV.			
CONSTRUCTION COMPLETION DATE: YYYY MM DD			
DESIGNED BY	TS		
CHECKED BY	SC		
DRAWN BY	CJH		
APPROVED BY	KZ		
SCALE:			
HORIZONTAL	1:250		
VERTICAL	1:50		
RELEASED FOR CONSTRUCTION			
NO.	REVISIONS	DATE	BY

DATE	2013 04 19
PLOT DATE:	2013 04 19

ENGINEER'S SEAL
 ORIGINAL SIGNED BY K.R. ZUREK 13.04.19
 CONSULTANT DRAWING NUMBER

THE CITY OF WINNIPEG
 WATER AND WASTE DEPARTMENT
 ENGINEERING DIVISION
 2013 WATER RENEWALS
 NOTRE DAME AVENUE
 12 E OF ARTHUR STREET TO ALBERT STREET
 SHEET 10 OF 10
 CITY DRAWING NUMBER
 D-13212