
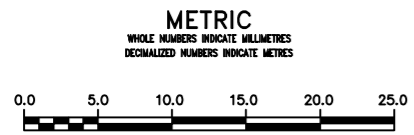


NOTE: CHAINAGES SHOWN ARE ALONG E. R. OF CLIFTON ST.

WATER SERVICE INFORMATION						
ADDRESS	SIZE (mm)	SIZE (mm)	SHORT & LONG MEASUREMENT	CORP. LOCATION	REMARKS	
	MATERIAL (STREET)	MATERIAL (PROP.)				
899 CLIFTON ST	20	20	8.8 SNL HSE	OPP S/C	RECONNECT SERVICE	
902 CLIFTON ST	20	12	83.9 SSL ELLICE	0.3 N OF S/C	RENEW TO R	
903 CLIFTON ST	20	20	2.2 SNL HSE	OPP S/C	RECONNECT SERVICE	
904 CLIFTON ST	20	12	75.4 SSL ELLICE	0.3 N OF S/C	RENEW TO R	
906 CLIFTON ST	16	20	0.2 NNL HSE	OPP S/C	RECONNECT SERVICE	
907 CLIFTON ST	20	20	87.6 SSL ELLICE	2.8 S OF S/C	RENEW TO R	
908 CLIFTON ST	16	20	67.3 SSL ELLICE	2.8 S OF S/C	RENEW TO R	
909 CLIFTON ST	20	20	6.8 NNL HSE	OPP S/C	RECONNECT SERVICE	
910 CLIFTON ST	16	12	67.2 SSL ELLICE	2.9 S OF S/C	RENEW TO R	
911 CLIFTON ST	20	20	5.1 SNL HSE	OPP S/C	RECONNECT SERVICE	
912 CLIFTON ST	20	20	64.5 SSL ELLICE	0.4 S OF S/C	RECONNECT SERVICE	
913 CLIFTON ST	20	20	3.3 NSL HSE	OPP S/C	RECONNECT SERVICE	
914 CLIFTON ST	20	20	57.3 SSL ELLICE	0.2 S OF S/C	RENEW TO R	
915 CLIFTON ST	20	20	7.3 SNL HSE	OPP S/C	RECONNECT SERVICE	
916 CLIFTON ST	20	20	44.7 SSL ELLICE	0.4 N OF S/C	RENEW TO R	
917 CLIFTON ST	20	20	4.0 NSL HSE	OPP S/C	RECONNECT SERVICE	
918 CLIFTON ST	20	20	43.3 SSL ELLICE	0.4 N OF S/C	RENEW TO R	
919 CLIFTON ST	20	20	5.7 SNL HSE	OPP S/C	RECONNECT SERVICE	
920 CLIFTON ST	20	20	31.1 SSL ELLICE	0.2 N OF S/C	RECONNECT SERVICE	
921 CLIFTON ST	20	20	0.7 NSL HSE	OPP S/C	RECONNECT SERVICE	
922 CLIFTON ST	20	20	34.6 SSL ELLICE	0.2 S OF S/C	RENEW TO R	
923 CLIFTON ST	20	20	8.2 SNL HSE	OPP S/C	RECONNECT SERVICE	
924 CLIFTON ST	20	20	21.8 SSL ELLICE	0.4 N OF S/C	RECONNECT SERVICE	
925 CLIFTON ST	20	20	2.7 NSL HSE	OPP S/C	RECONNECT SERVICE	
926 CLIFTON ST	20	20	19.6 SSL ELLICE	0.4 N OF S/C	RECONNECT SERVICE	
927 CLIFTON ST	20	20	7.4 SNL HSE	OPP S/C	RECONNECT SERVICE	
928 CLIFTON ST	20	20	8.6 SSL ELLICE	0.8 S OF S/C	RECONNECT SERVICE	
929 CLIFTON ST	20	20	5.0 NSL HSE	OPP S/C	RECONNECT SERVICE	
930 CLIFTON ST	20	20	5.5 SSL ELLICE	0.8 S OF S/C	RECONNECT SERVICE	

* SERVICES TO BE RENEWED TO R. ALL OTHERS TO BE RECONNECTED

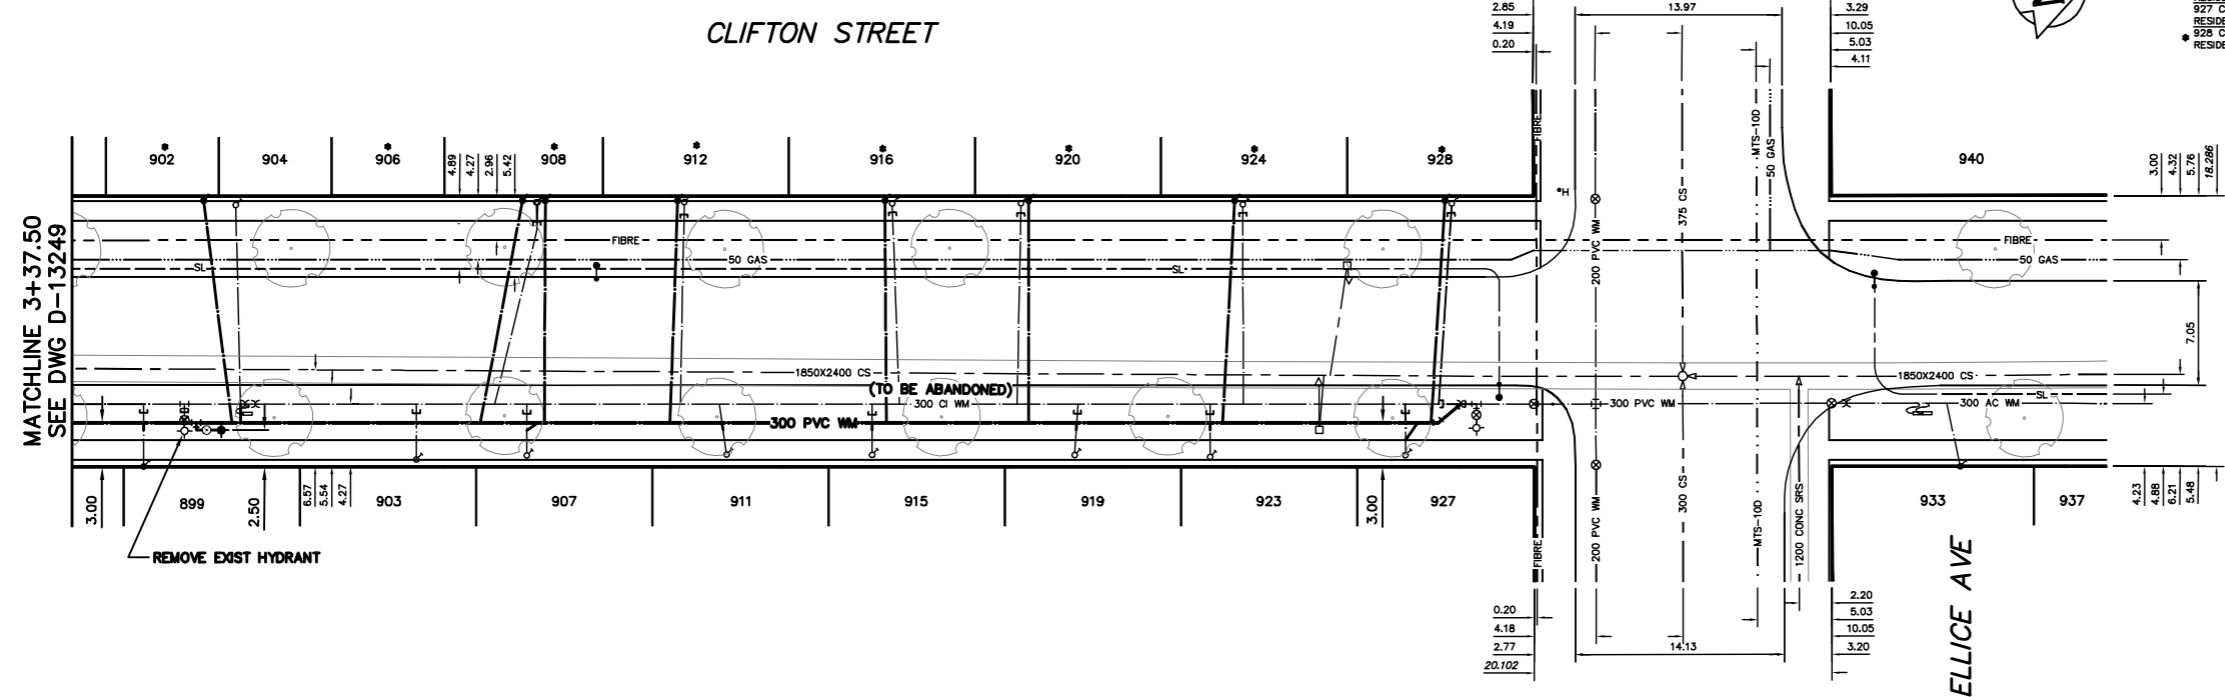

WARNING
IF POWER EQUIPMENT OR EXPLOSIVES ARE TO BE USED FOR EXCAVATION ON THIS PROJECT THE CONTRACTOR MUST:
1) NOTIFY THE GAS COMPANY OF THE PROPOSED LOCATION OF EXCAVATION.
2) TAKE PRECAUTION TO AVOID DAMAGE TO GAS COMPANY INSTALLATIONS.
SEE PROVINCIAL REGULATION 210/72 FOR DETAILS

LOCATION APPROVED UNDERGROUND STRUCTURES
SUPV. U/G STRUCTURES COMMITTEE DATE
NOTE:
LOCATION OF UNDERGROUND STRUCTURES AS SHOWN ARE BASED ON THE BEST INFORMATION AVAILABLE BUT NO GUARANTEE IS GIVEN THAT ALL EXISTING UTILITIES ARE SHOWN OR THAT THE GIVEN LOCATIONS ARE EXACT. CONFIRMATION OF EXISTENCE AND EXACT LOCATION OF ALL SERVICES MUST BE OBTAINED FROM THE INDIVIDUAL UTILITIES BEFORE PROCEEDING WITH CONSTRUCTION.

NO.	REVISIONS	DATE	BY

DESIGNED BY	MK	CHECKED BY	SC
DRAWN BY	CJH/RS	APPROVED BY	KZ
SCALE:		RELEASED FOR CONSTRUCTION	
HORIZONTAL	1:250		
VERTICAL	1:50		
		K.R. ZUREK	
DATE	2013 05 27	DATE	13-05-28

ENGINEER'S SEAL
ORIGINAL SIGNED BY S.R.J. COUNROYER 13-05-27
CONSULTANT DRAWING NUMBER

THE CITY OF WINNIPEG
Winnipeg
WATER AND WASTE DEPARTMENT
ENGINEERING DIVISION
2013 WATER RENEWALS
CLIFTON STREET
237.5 N OF ST MATTHEWS AVENUE TO ELLICE AVENUE
SHEET 8 OF 11
CITY DRAWING NUMBER
D-13250