

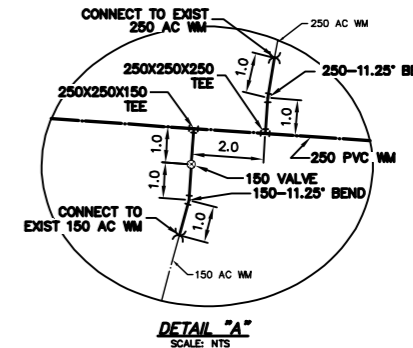


WATER SERVICE INFORMATION					
ADDRESS	SIZE (mm) MATERIAL (STREET)	SIZE (mm) MATERIAL (PROP.)	SHORT & LONG MEASUREMENT	CORP. LOCATION	REMARKS
2278 PORTAGE AVE RESIDENTIAL	-	-	OPP EHL	-	RECONNECT SERVICE
2270 PORTAGE AVE RESIDENTIAL	-	-	70.61 EWL MOUNT ROYAL CR 6.4 WPHL	-	RECONNECT SERVICE
70.93 EWL MOUNT ROYAL CR	-	-	-	-	-

• SERVICES TO BE RENEWED TO R. ALL OTHERS TO BE RECONNECTED

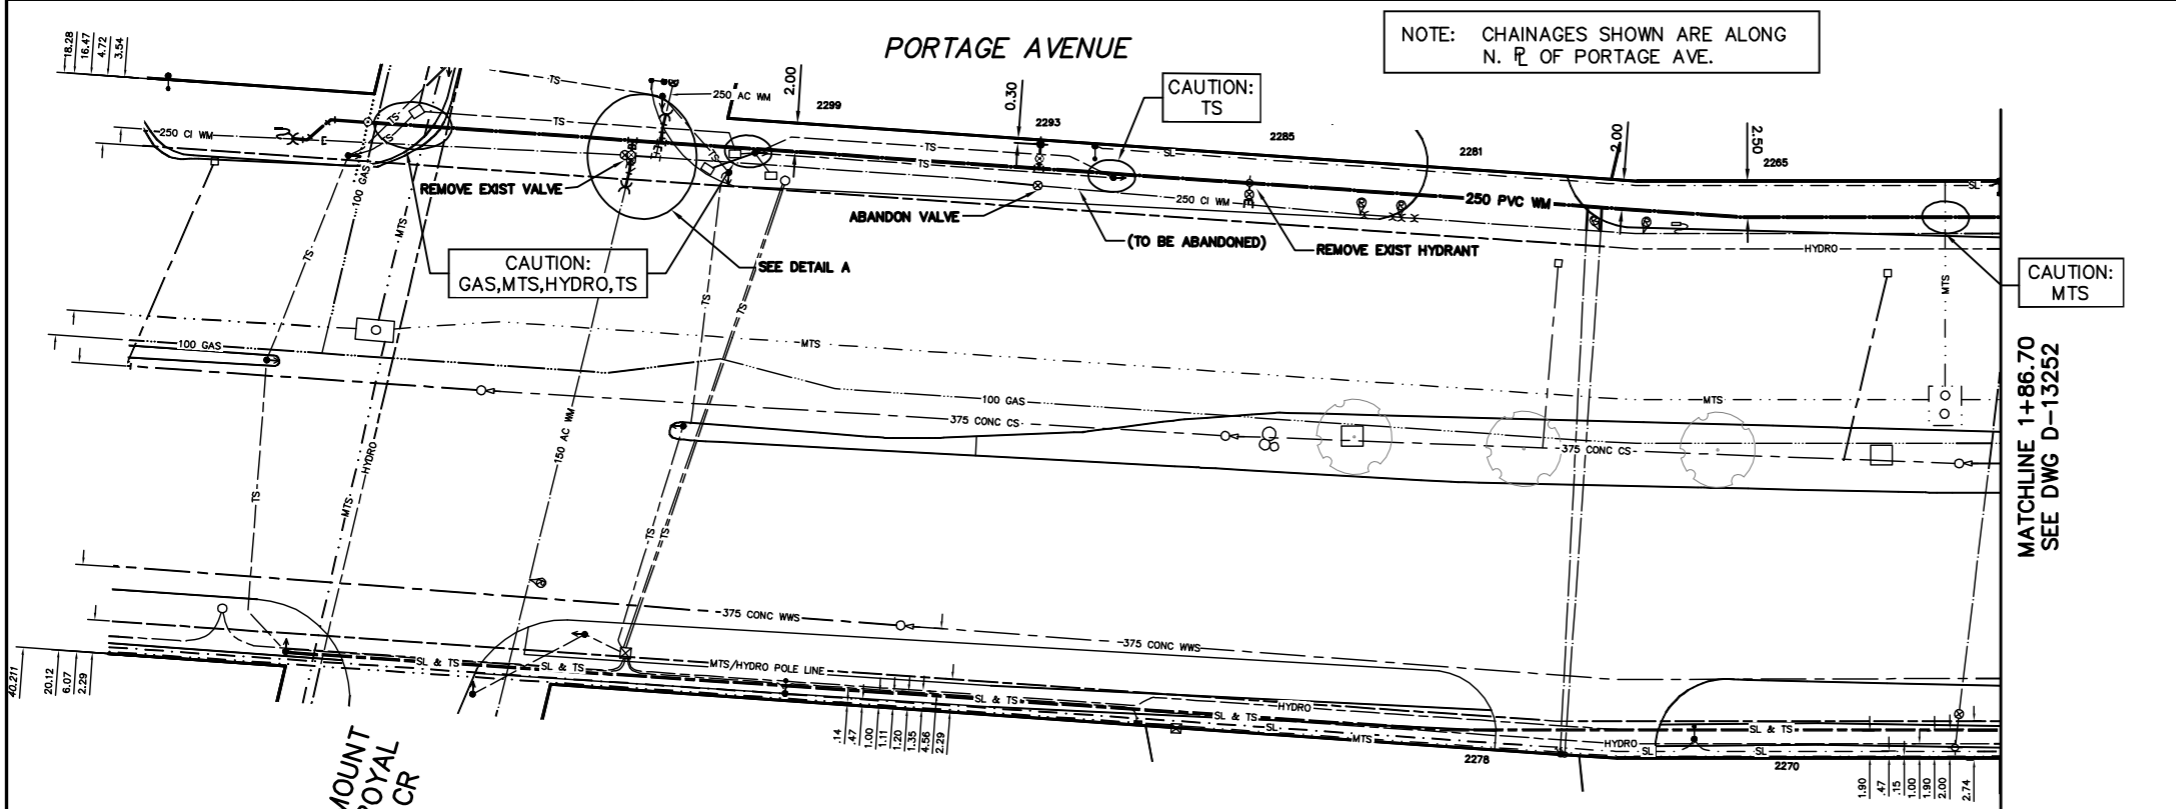

VALVES TO BE COUNTER-CLOCKWISE TO CLOSE (RED OPERATING NUT)

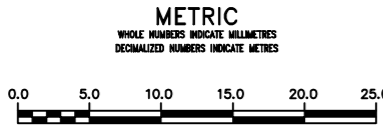

WARNING
IF POWER EQUIPMENT OR EXPLOSIVES ARE TO BE USED FOR EXCAVATION ON THIS PROJECT THE CONTRACTOR MUST:
1) NOTIFY THE GAS COMPANY OF THE PROPOSED LOCATION OF EXCAVATION.
2) TAKE PRECAUTION TO AVOID DAMAGE TO GAS COMPANY INSTALLATIONS.
SEE PROVINCIAL REGULATION 210/72 FOR DETAILS

LOCATION APPROVED UNDERGROUND STRUCTURES
SUPV. U/G STRUCTURES COMMITTEE DATE
NOTE: LOCATION OF UNDERGROUND STRUCTURES AS SHOWN ARE BASED ON THE BEST INFORMATION AVAILABLE BUT NO GUARANTEE IS GIVEN THAT ALL EXISTING UTILITIES ARE SHOWN OR THAT THE GIVEN LOCATIONS ARE EXACT. CONFIRMATION OF EXISTENCE AND EXACT LOCATION OF ALL SERVICES MUST BE OBTAINED FROM THE INDIVIDUAL UTILITIES BEFORE PROCEEDING WITH CONSTRUCTION.

B.M. ELEV.	
CONSTRUCTION COMPLETION DATE: YYYY MM DD	
DESIGNED BY	MK
CHECKED BY	SC
DRAWN BY	RS
APPROVED BY	KZ
SCALE:	
HORIZONTAL	1:250
VERTICAL	1:50
RELEASED FOR CONSTRUCTION	
DATE	2013 05 27
DATE	13-05-28
NO.	REVISIONS
DATE	BY
DATE	2013 05 27
DATE	2013 05 28

ENGINEER'S SEAL
ORIGINAL SIGNED BY S.R.J. COURNOYER 13-05-27
CONSULTANT DRAWING NUMBER
K.R. ZUREK

THE CITY OF WINNIPEG
WATER AND WASTE DEPARTMENT
ENGINEERING DIVISION
2013 WATER RENEWALS
PORTAGE AVENUE
MOUNT ROYAL CRESCENT TO
88 E OF MOUNT ROYAL CRESCENT

SHEET 9 OF 11
CITY DRAWING NUMBER
D-13251
FILE PATH: R:\DRAWINGS\WATER\RENEWAL\2013_RENEWALS\CONT 5\
FILE NAME: PORTAGE.dwg