


WATER SERVICE INFORMATION					
ADDRESS	SIZE (mm)	SIZE (mm)	SHORT & LONG MEASUREMENT	CORP. LOCATION	REMARKS
	(STREET)	(PROP.)			
1064 BURROWS AVE	16	12	74.7 WWL SGT TOMMY PRINCE	OPP OF SC	RENEW TO PROPERTY WITH 20 CU
1047 BURROWS AVE	16	12	0.7 WWL	3.1 W OF SC	RENEW TO PROPERTY WITH 20 CU
1060 BURROWS AVE	20	20	1.9 EEHL	OPP OF S/C	RECONNECT SERVICE
1058 BURROWS AVE	20	20	49.4 WWL SGT TOMMY PRINCE	0.3 W OF S/C	RECONNECT SERVICE
1052 BURROWS AVE	20	20	39.7 WWL SGT TOMMY PRINCE	2.1 E OF S/C	RECONNECT SERVICE
1048 BURROWS AVE	20	20	1.9 WEHL	1.0 N OF S/C	RECONNECT SERVICE
1043 BURROWS AVE	16	12	59.7 WWL SGT TOMMY PRINCE	OPP S/C	RENEW TO PROPERTY WITH 20 CU
1041 BURROWS AVE	20	12	0.6 EEHL	OPP OF S/C	RENEW TO PROPERTY WITH 20 CU
1039 BURROWS AVE	20	20	59.5 WWL SGT TOMMY PRINCE	2.7 E OF S/C	RENEW TO PROPERTY WITH 20 CU
1035 BURROWS AVE	20	20	47.8 WWL SGT TOMMY PRINCE	OPP OF S/C	RENEW TO PROPERTY WITH 20 CU
1033 BURROWS	20	12	34.5 WWL SGT TOMMY PRINCE	1.7 E OF S/C	RENEW TO PROPERTY WITH 20 CU
RESIDENTIAL	CU	LEAD	22.8 WWL SGT TOMMY PRINCE		RENEW TO PROPERTY WITH 20 CU


* SERVICES TO BE RENEWED TO R. ALL OTHERS TO BE RECONNECTED

NOTE: CHAINAGES SHOWN ARE ALONG S. R. OF BURROWS AVE.

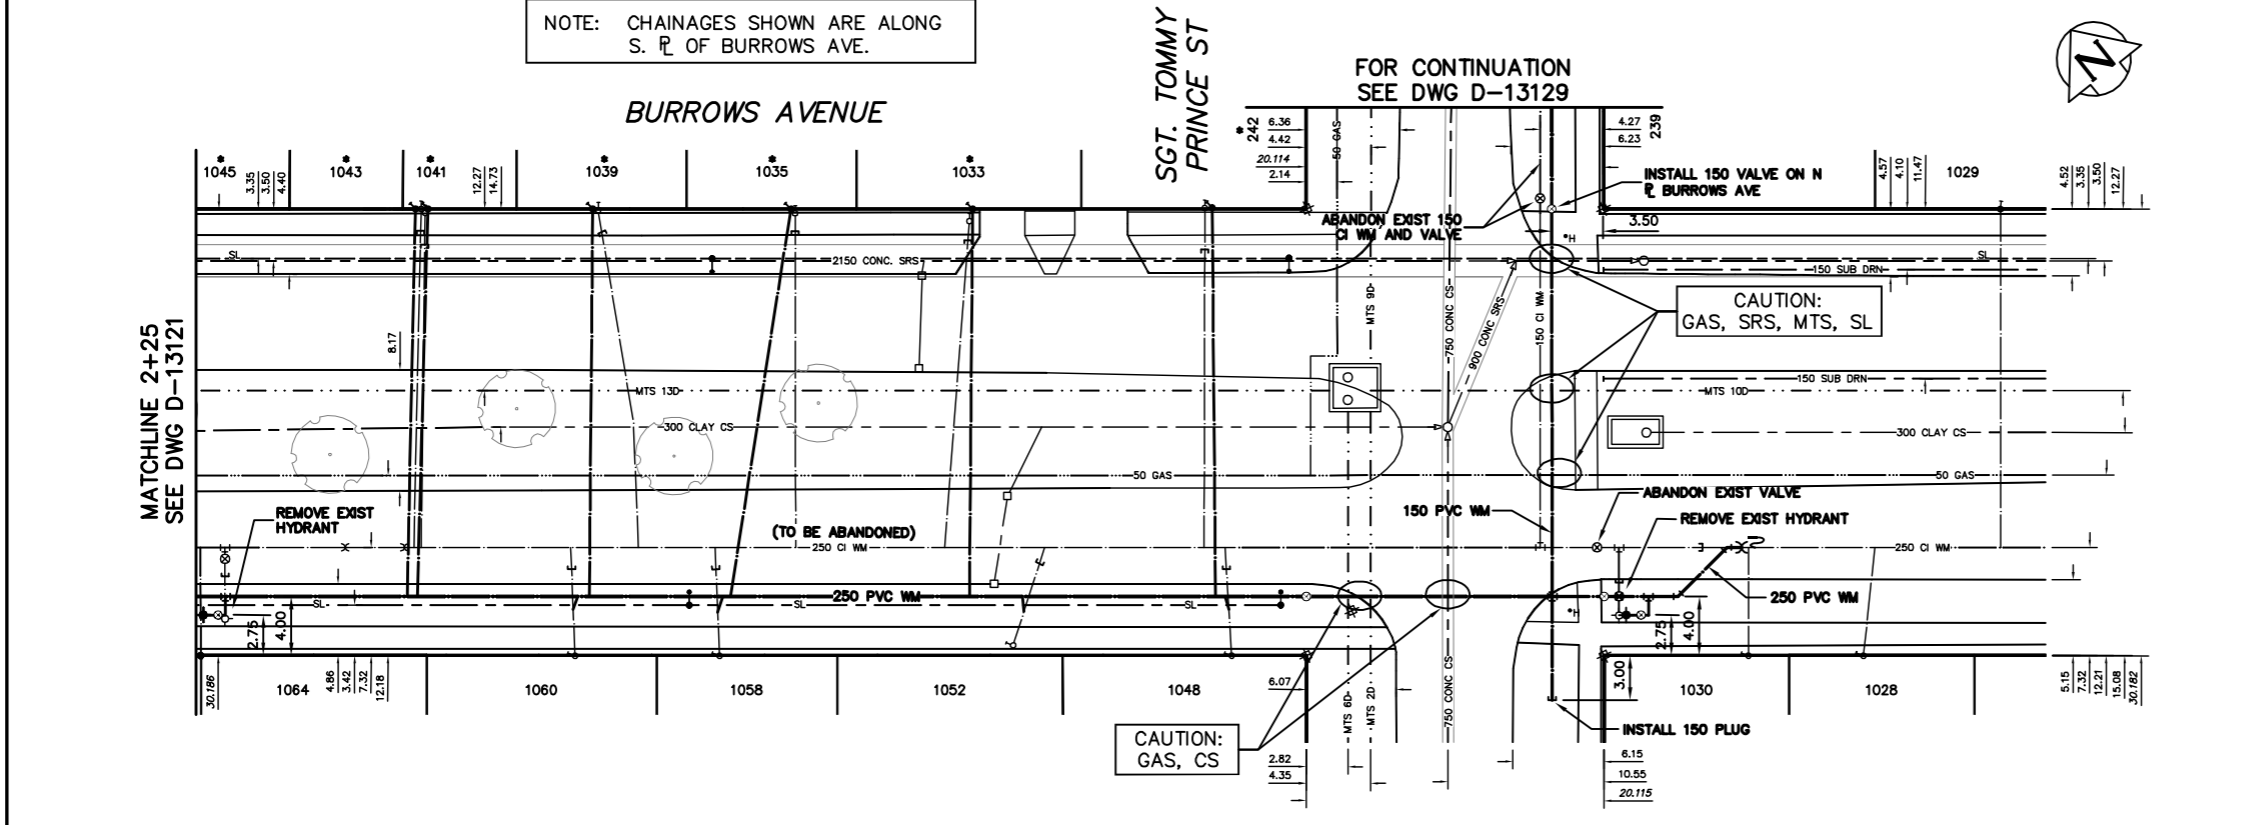

MATCHLINE 2+25 SEE DWG D-13121

FOR CONTINUATION SEE DWG D-13129

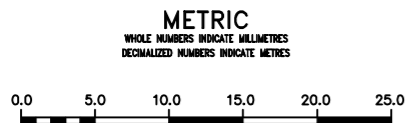

WARNING
IF POWER EQUIPMENT OR EXPLOSIVES ARE TO BE USED FOR EXCAVATION ON THIS PROJECT THE CONTRACTOR MUST:
1) NOTIFY THE GAS COMPANY OF THE PROPOSED LOCATION OF EXCAVATION.
2) TAKE PRECAUTION TO AVOID DAMAGE TO GAS COMPANY INSTALLATIONS.
SEE PROVINCIAL REGULATION 210/72 FOR DETAILS

LOCATION APPROVED UNDERGROUND STRUCTURES
SUPV. U/G STRUCTURES COMMITTEE DATE
NOTE:
LOCATION OF UNDERGROUND STRUCTURES AS SHOWN ARE BASED ON THE BEST INFORMATION AVAILABLE BUT NO GUARANTEE IS GIVEN THAT ALL EXISTING UTILITIES ARE SHOWN OR THAT THE GIVEN LOCATIONS ARE EXACT. CONFIRMATION OF EXISTENCE AND EXACT LOCATION OF ALL SERVICES MUST BE OBTAINED FROM THE INDIVIDUAL UTILITIES BEFORE PROCEEDING WITH CONSTRUCTION.

B.M. ELEV.	
CONSTRUCTION COMPLETION DATE: YYYY MM DD	
DESIGNED BY	LA
CHECKED BY	SC
DRAWN BY	RS/CJH
APPROVED BY	KZ
SCALE:	
HORIZONTAL	1:250
VERTICAL	1:50
RELEASED FOR CONSTRUCTION	K.R. ZUREK
DATE	2013 04 24
DATE	13.04.24
PLOT DATE:	2013 04 24

ENGINEER'S SEAL	
ORIGINAL SIGNED BY S.R.J. COURNOYER 13-04-21	
CONSULTANT DRAWING NUMBER	

THE CITY OF WINNIPEG
WATER AND WASTE DEPARTMENT
ENGINEERING DIVISION

2013 WATER RENEWALS

BURROWS AVENUE
75 W OF SGT. TOMMY PRINCE STREET TO SGT. TOMMY PRINCE STREET

SHEET 3 OF 10
CITY DRAWING NUMBER D-13122