


0+00.55 CONNECT TO EXIST 150 CI WM
 0+70.55 INSTALL 150-45° BEND
 0+71.88 INSTALL 150-45° BEND
 0+75
 0+77.78 ABANDON EXIST VALVE
 0+78.885 W E POWERS ST & INSTALL 150 VALVE
 0+85.05 EXIST 200X200X150X150 CROSS
 0+86.00 INSTALL 250X250X150X150 CROSS
 0+87.78 ABANDON EXIST VALVE
 1+00 E POWERS ST
 1+01.93 REMOVE EXIST HYDRANT
 1+25
 1+43.50 INSTALL 150X150X150 TEE
 1+45.00 INSTALL HYDRANT (S0-007)
 1+50
 1+75
 1+90.80 INSTALL 150 VALVE
 2+00 MATCHLINE

NOTE: CHAINAGES SHOWN ARE ALONG N. E. OF PERTH AVE.

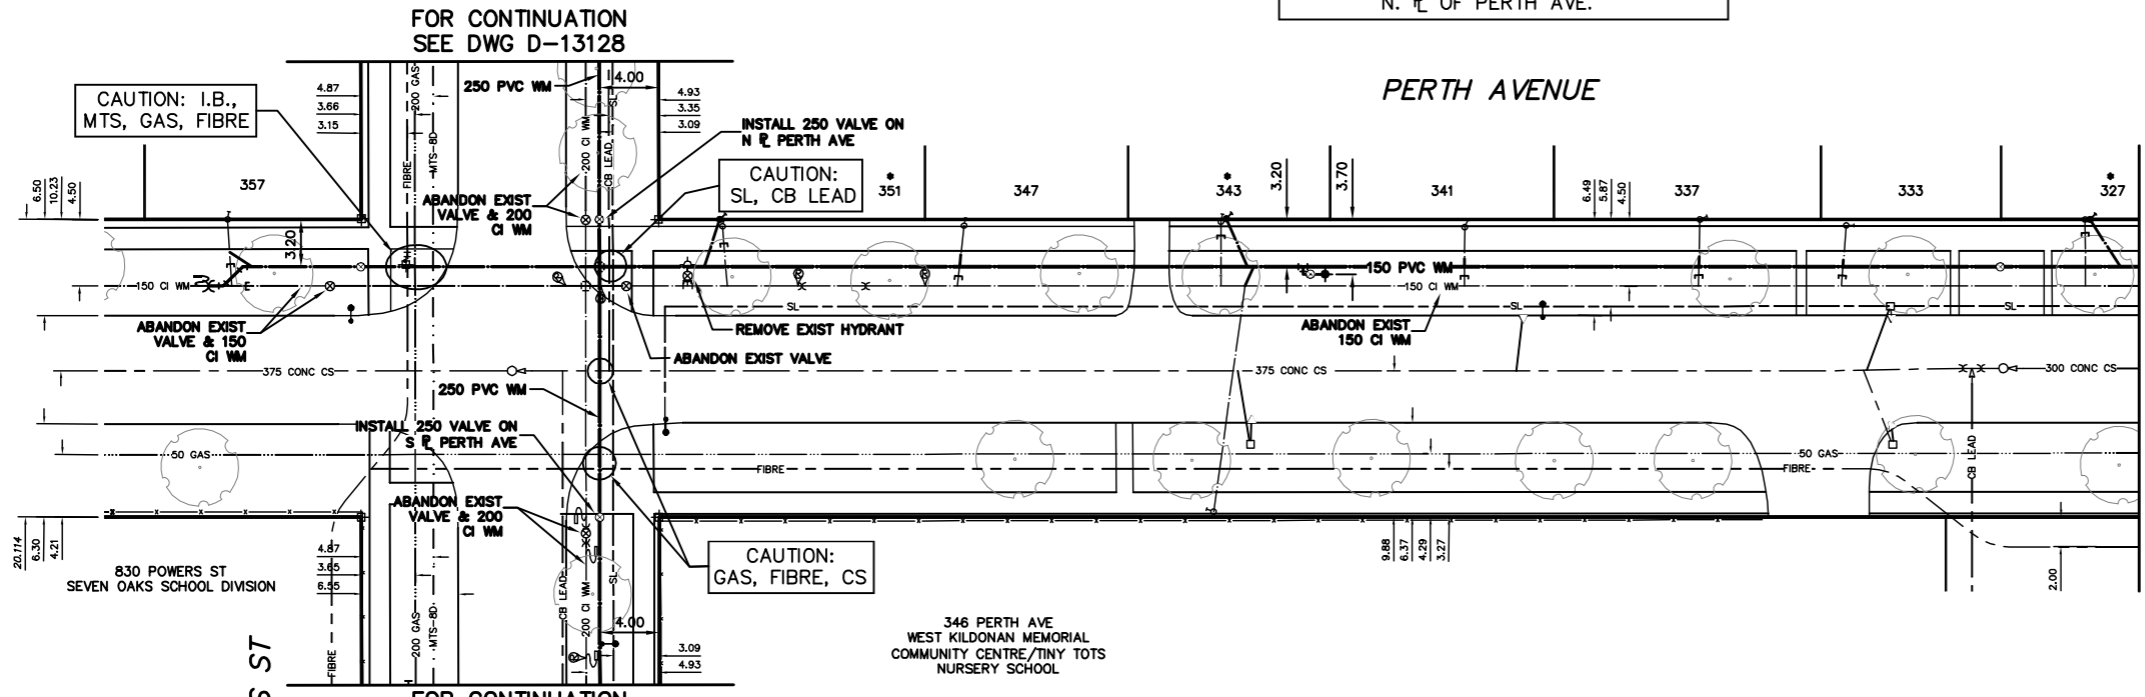


FOR CONTINUATION SEE DWG D-13128

FOR CONTINUATION SEE DWG D-13128

MATCHLINE 2+00 SEE DWG D-13126

FOR WATER SERVICE TABLE SEE DWG D-13126

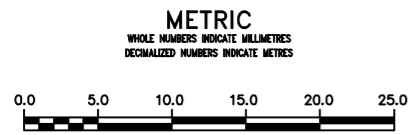

WARNING
 IF POWER EQUIPMENT OR EXPLOSIVES ARE TO BE USED FOR EXCAVATION ON THIS PROJECT THE CONTRACTOR MUST:
 1) NOTIFY THE GAS COMPANY OF THE PROPOSED LOCATION OF EXCAVATION.
 2) TAKE PRECAUTION TO AVOID DAMAGE TO GAS COMPANY INSTALLATIONS.
 SEE PROVINCIAL REGULATION 210/72 FOR DETAILS

LOCATION APPROVED UNDERGROUND STRUCTURES
 SUPV. U/G STRUCTURES COMMITTEE DATE
 NOTE:
 LOCATION OF UNDERGROUND STRUCTURES AS SHOWN ARE BASED ON THE BEST INFORMATION AVAILABLE BUT NO GUARANTEE IS GIVEN THAT ALL EXISTING UTILITIES ARE SHOWN OR THAT THE GIVEN LOCATIONS ARE EXACT. CONFIRMATION OF EXISTENCE AND EXACT LOCATION OF ALL SERVICES MUST BE OBTAINED FROM THE INDIVIDUAL UTILITIES BEFORE PROCEEDING WITH CONSTRUCTION.

B.M. ELEV.	
CONSTRUCTION COMPLETION DATE: YYYY MM DD	
DESIGNED BY	RD
CHECKED BY	SC
DRAWN BY	CJH
APPROVED BY	KZ
SCALE:	
HORIZONTAL	1:250
VERTICAL	1:50
RELEASED FOR CONSTRUCTION	K.R. ZUREK
DATE	2013 04 24
DATE	13.04.24
NO.	REVISIONS
DATE	BY
DATE	2013 04 24
DATE	2013 04 24

ENGINEER'S SEAL
ORIGINAL SIGNED BY S.R.J. COURNOYER 13-04-21
 CONSULTANT DRAWING NUMBER
 RELEASED FOR CONSTRUCTION
 K.R. ZUREK
 DATE 13.04.24

THE CITY OF WINNIPEG
 WATER AND WASTE DEPARTMENT
 ENGINEERING DIVISION
 2013 WATER RENEWALS
 PERTH AVENUE
 POWERS STREET TO
 100 E OF POWERS STREET

SHEET 6 OF 10
 CITY DRAWING NUMBER
 D-13125