
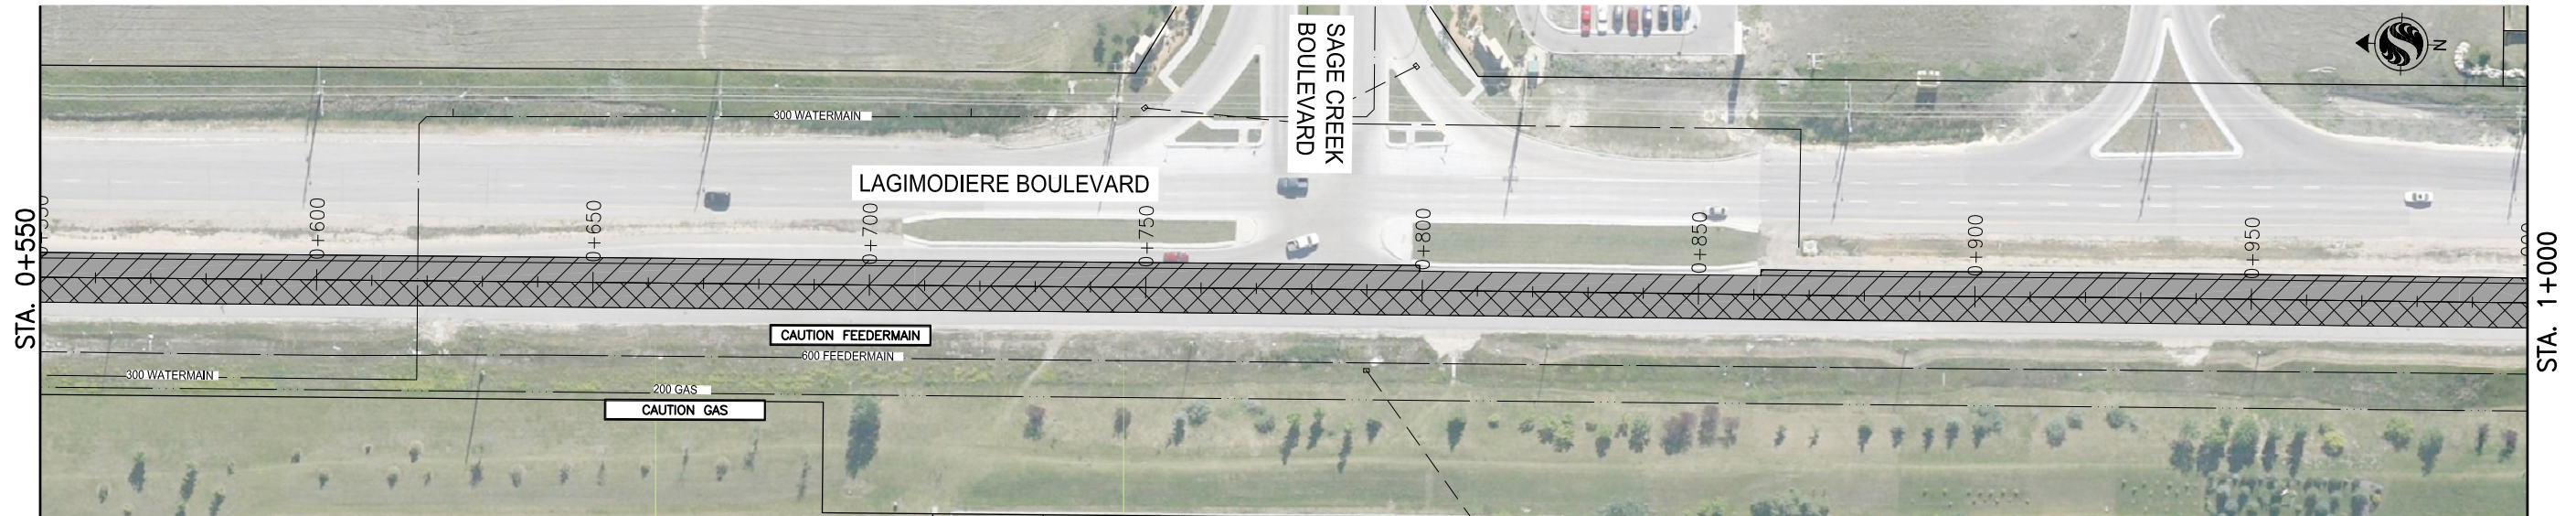


BID OPPORTUNITY NO.: 402-2013

2013 STREETS MAINTENANCE PRESERVATION PROGRAM

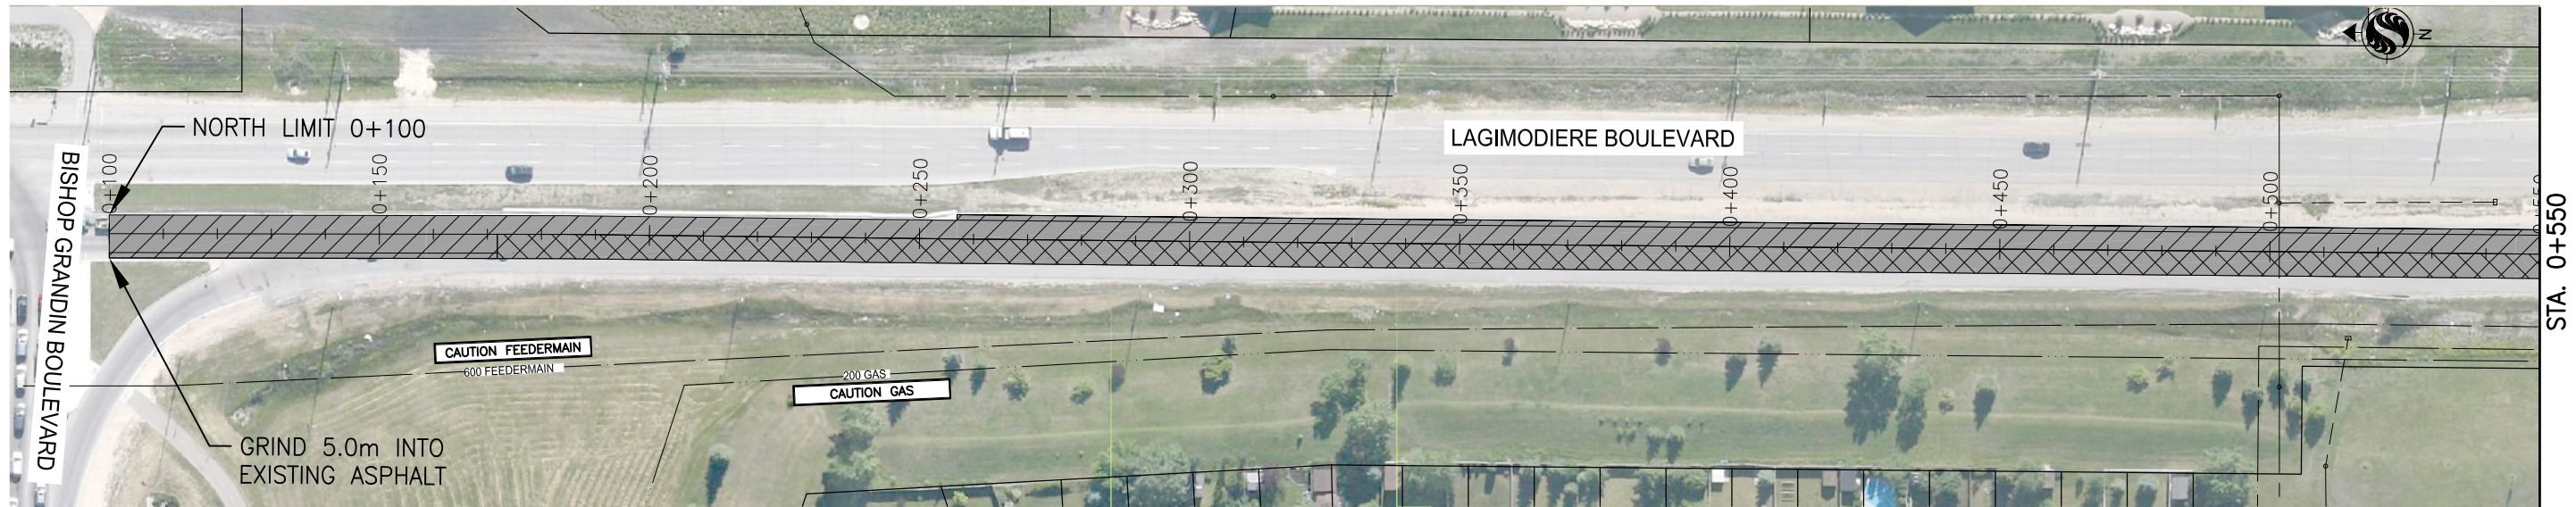

METRIC

WHOLE NUMBERS INDICATE MILLIMETRES
DECIMALIZED NUMBERS INDICATE METRES



Certificate of Authorization

Stantec Consulting Ltd.

No. 1301

- LEGEND**
- DIAMOND GRINDING**
 - DIAMOND GRINDING W/ SLURRY DEPOSITED ON SIDE SLOPES**

NOTE:
LOCATION OF UNDERGROUND STRUCTURES AS SHOWN ARE BASED ON THE BEST INFORMATION AVAILABLE BUT NO GUARANTEE IS GIVEN THAT ALL EXISTING UTILITIES ARE SHOWN OR THAT THE GIVEN LOCATIONS ARE EXACT. CONFIRMATION OF EXISTENCE AND EXACT LOCATION OF ALL SERVICES MUST BE OBTAINED FROM THE INDIVIDUAL UTILITIES BEFORE PROCEEDING WITH CONSTRUCTION.

B.M. ELEV.			
NO.	REVISIONS	DATE	BY
1	ISSUED FOR TENDER	13/05/17	S.B.C.
0	ISSUED FOR REVIEW	13/04/16	V.M.M.

Stantec Consulting Ltd.
905 Waverley Street, Winnipeg, Manitoba
Tel 204-489-5900 Fax 204-453-9012

DESIGNED BY	B.Q.D.	CHECKED BY	D.J.M.
DRAWN BY	B.Q.D.	APPROVED BY	S.B.C.
HOR. SCALE:	1:1250	RELEASED FOR CONSTRUCTION:	
VERTICAL:	--	DATE	13.04.09

ENGINEER'S SEAL
PROVINCE OF MANITOBA
REGISTERED PROFESSIONAL ENGINEER
S.B. COOK
MEMBER 10056
CONSULTANT DRAWING NO.
C-201

THE CITY OF WINNIPEG
PUBLIC WORKS DEPARTMENT
STREETS MAINTENANCE DIVISION

LAGIMODIERE BOULEVARD SB
BISHOP GRANDIN BLVD. TO WARDE AVE.
STA. 0+100 TO STA. 1+000
DIAMOND GRINDING

SHEET	OF
1	3
CAD FILE DRAWING NUMBER	
06030c-201-xxx.DWG	
CITY DRAWING NUMBER	