
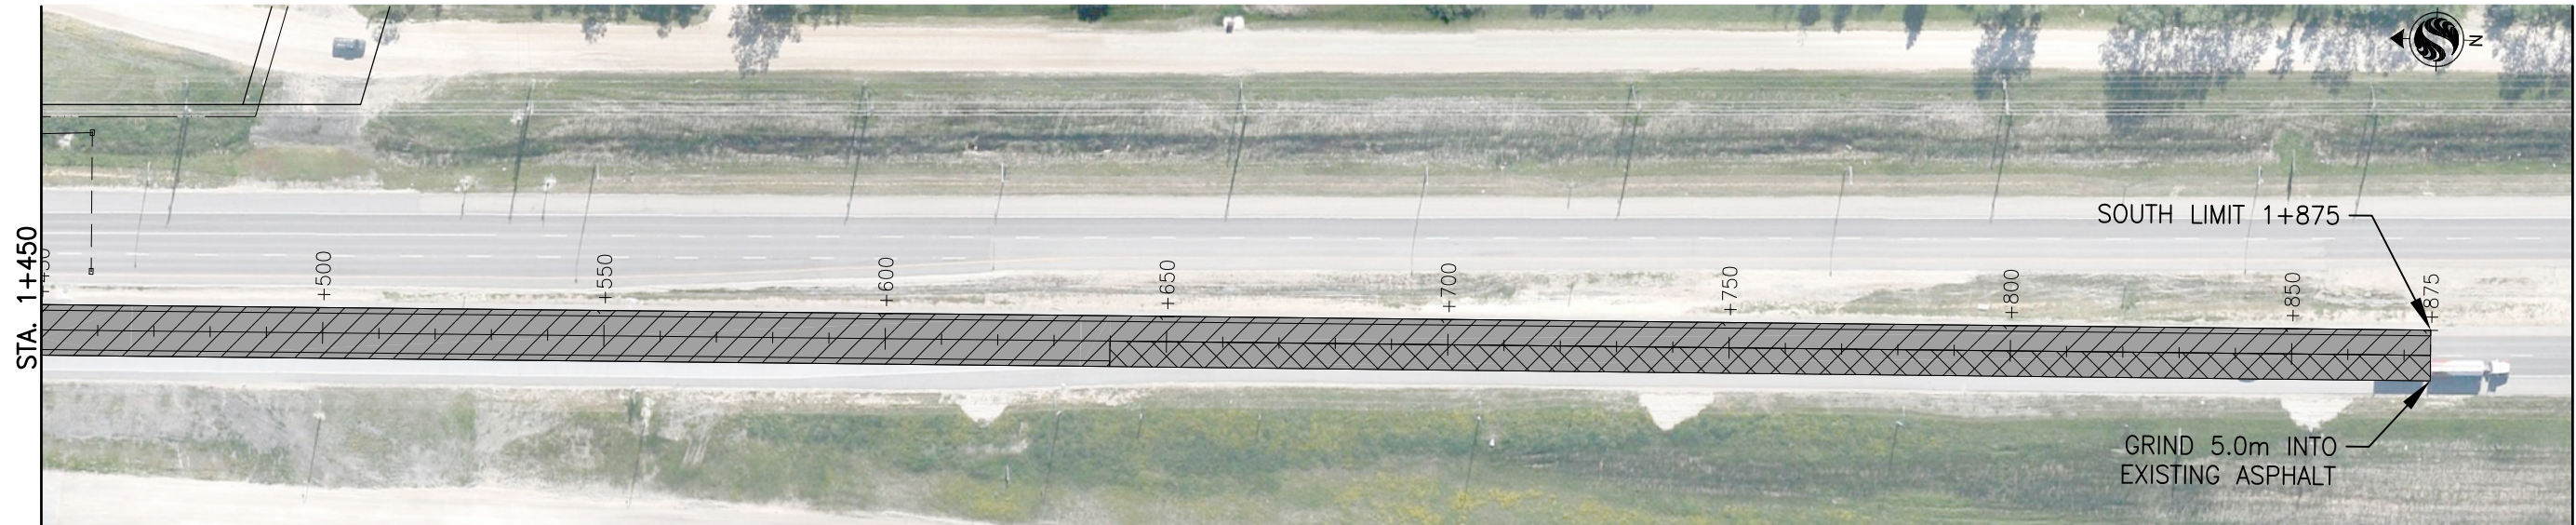


BID OPPORTUNITY NO.: 402-2013

2013 STREETS MAINTENANCE PRESERVATION PROGRAM

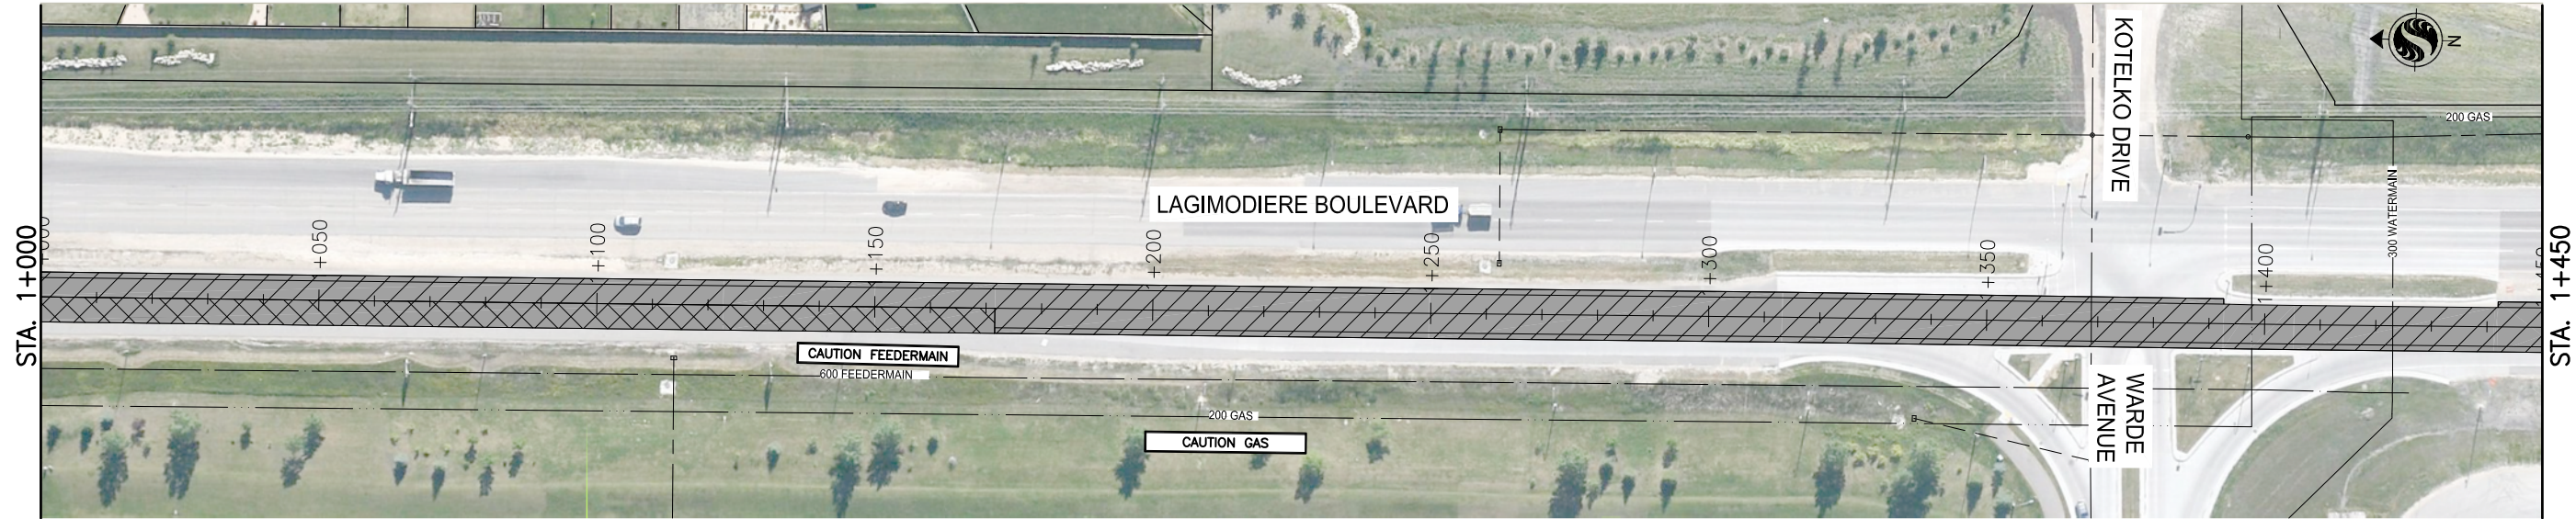

**METRIC**

WHOLE NUMBERS INDICATE MILLIMETRES  
DECIMALIZED NUMBERS INDICATE METRES



Certificate of Authorization

Stantec Consulting Ltd.

No. 1301

**LEGEND**  
**DIAMOND GRINDING**  
**DIAMOND GRINDING W/ SLURRY DEPOSITED ON SIDE SLOPES**

**NOTE:**  
 LOCATION OF UNDERGROUND STRUCTURES AS SHOWN ARE BASED ON THE BEST INFORMATION AVAILABLE BUT NO GUARANTEE IS GIVEN THAT ALL EXISTING UTILITIES ARE SHOWN OR THAT THE GIVEN LOCATIONS ARE EXACT. CONFIRMATION OF EXISTENCE AND EXACT LOCATION OF ALL SERVICES MUST BE OBTAINED FROM THE INDIVIDUAL UTILITIES BEFORE PROCEEDING WITH CONSTRUCTION.

B.M. ELEV.			
1	ISSUED FOR TENDER	13/05/17	S.B.C.
0	ISSUED FOR REVIEW	13/04/16	V.M.M.
NO.	REVISIONS	DATE	BY

**Stantec Consulting Ltd.**  
 905 Waverley Street, Winnipeg, Manitoba  
 Tel 204-489-5900 Fax 204-453-9012

DESIGNED BY	B.Q.D.	CHECKED BY	D.J.M.
DRAWN BY	B.Q.D.	APPROVED BY	S.B.C.
HOR. SCALE:	1:1250	RELEASED FOR CONSTRUCTION:	
VERTICAL:	--	DATE	
DATE	13.04.09	DATE	

ENGINEER'S SEAL  
 PROVINCE OF MANITOBA  
  
 REGISTERED PROFESSIONAL ENGINEER  
 CONSULTANT DRAWING NO.  
**C-202**

**THE CITY OF WINNIPEG**  
 PUBLIC WORKS DEPARTMENT  
 STREETS MAINTENANCE DIVISION

**Winnipeg**

**LAGIMODIERE BOULEVARD SB**  
 BISHOP GRANDIN BLVD. TO WARDE AVE.  
 STA. 1+000 TO STA. 1+875  
 DIAMOND GRINDING

SHEET	OF
2	3
CAD FILE DRAWING NUMBER	
06030c-201-xxx.DWG	
CITY DRAWING NUMBER	