



SECTION LOOKING AWAY FROM COMMUTOR CHAMBER
SECTION C-C

SECTION LOOKING TOWARDS COMMUTOR CHAMBER
SECTION D-D

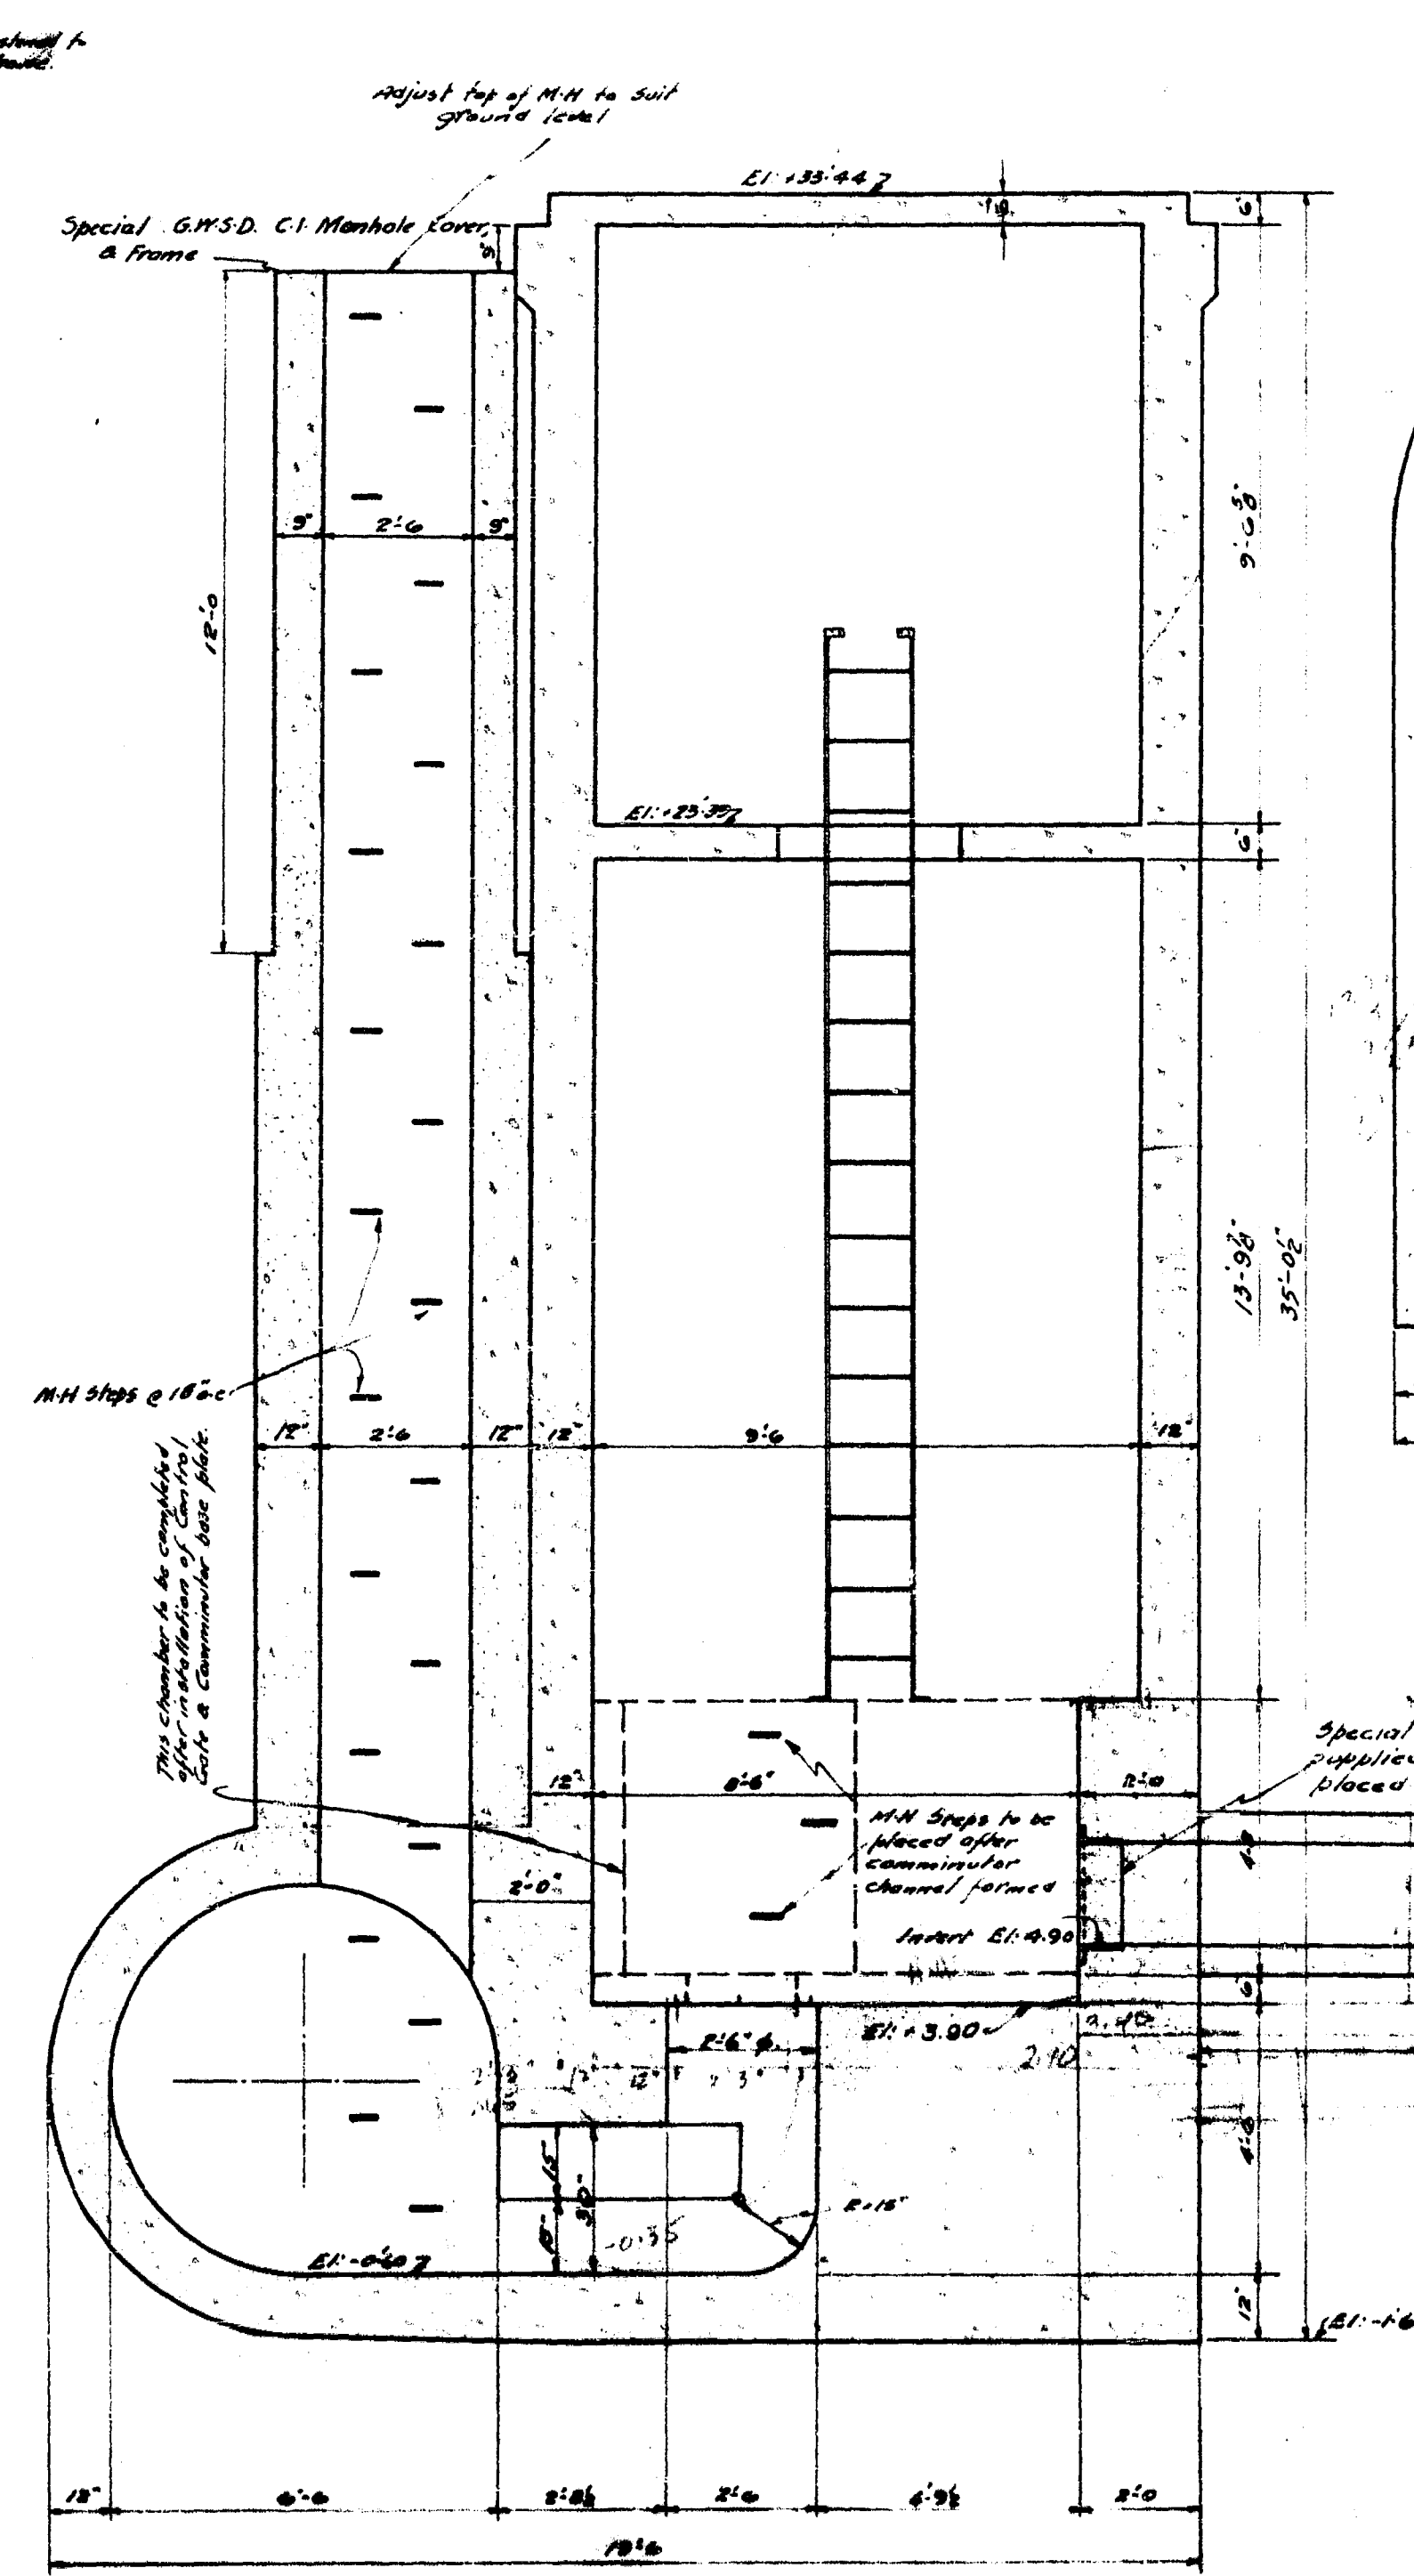

COMMUTOR CHAMBER END WALL
SECTION G-G

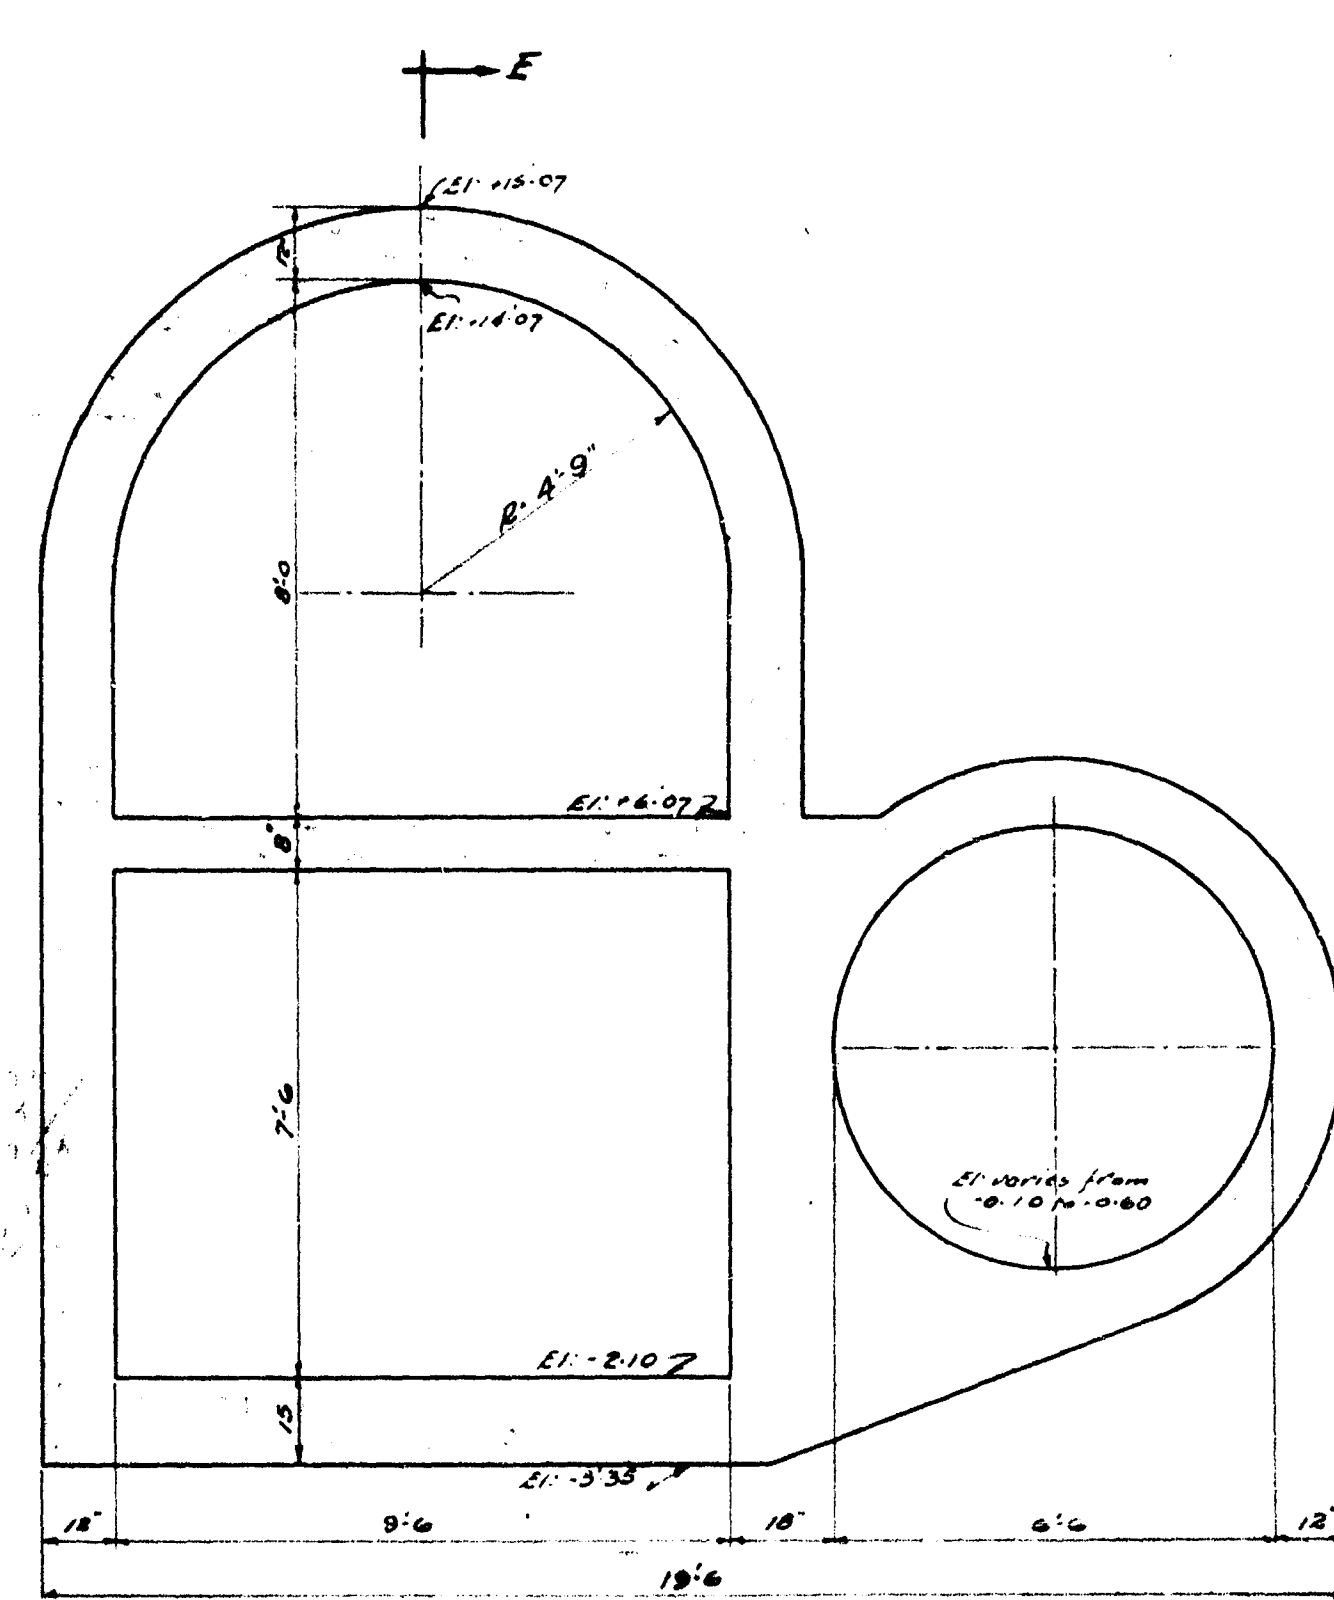

SECTION F-F

Notes: [Material to be supplied & installed by contractor where shown or located as directed by Engineer.]
 LADDERS: Sizes: 2 1/2" x 16" apart
 Rungs: 3/4" x 14" apart
 SAFETY GATES: 1 1/2" See Draw. No. 136 for detail
 GRATES: 3/4" Eye bolts (gate) with 4" x 4" washers
 CONTROL HOSE CONNECTIONS: 3" x 6" (1/2") 2 1/2" by brass pipe, 2" dia. for detail
 WATER PIPE CONNECTION: 1/2" x 6" (1/2") 1 1/2" by brass pipe, 1 1/2" dia. for detail
 REINFORCING STEEL: Sizes & spacing to be given later by Engineer
 Finish on all floors
 Holes for electric conduits to be made by this Contractor as directed by Engineer

REVISIONS
See Location of Sections
See Draw. No. 136

GREATER WINNEPEG SANITARY DISTRICT

TITLE: Commutor Chamber

DATE: May 18 1906

DESIGNED BY: [Signature]

CHECKED BY: [Signature]

APPROVED BY: [Signature]

SCALE: 1/4" = 1'-0"