




CONTINUED ON SHEET 002

FUSE SCHEDULE				
TB	IDENTIFIER	SIZE	RATED CURRENT	
	F10	5x20mm	1A	
	F11	5x20mm	5A	
	F12	5x20mm	3A	
TB10	F13	5x20mm	1A	
ыло	F14	5x20mm	1A	
	F15	5x20mm	1A	
	F16	5x20mm	1A	
	F17	5x20mm	1A	
	F20	5x20mm	3A	
TB11	F21	5x20mm	1A	
	F22	5x20mm	1A	

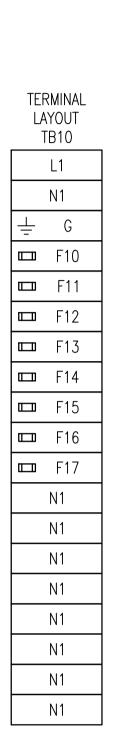

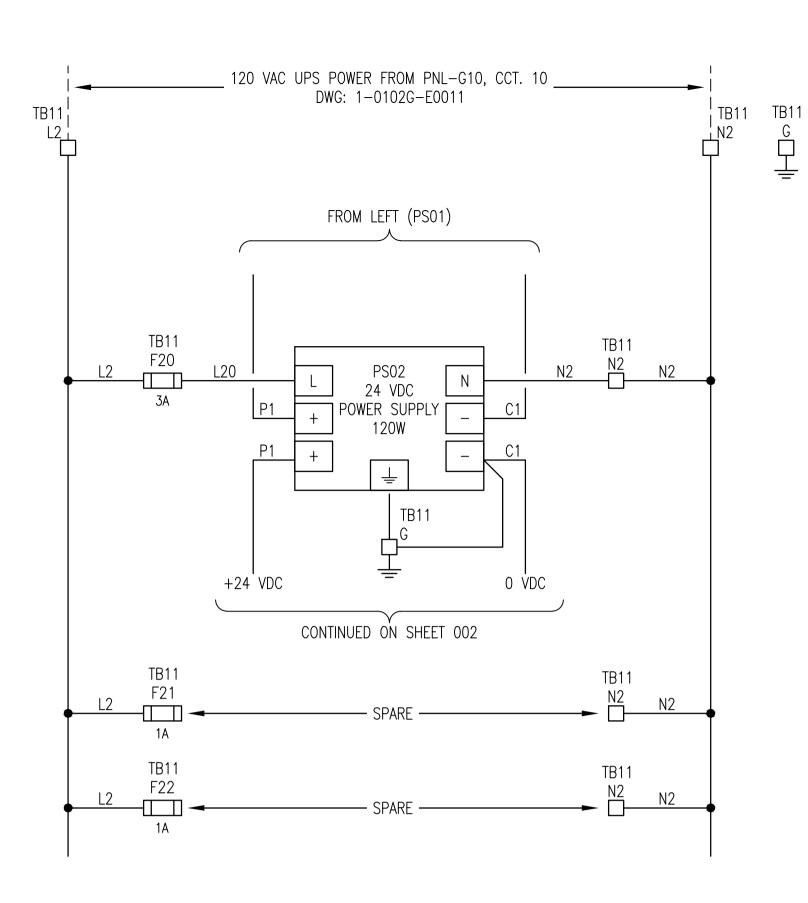

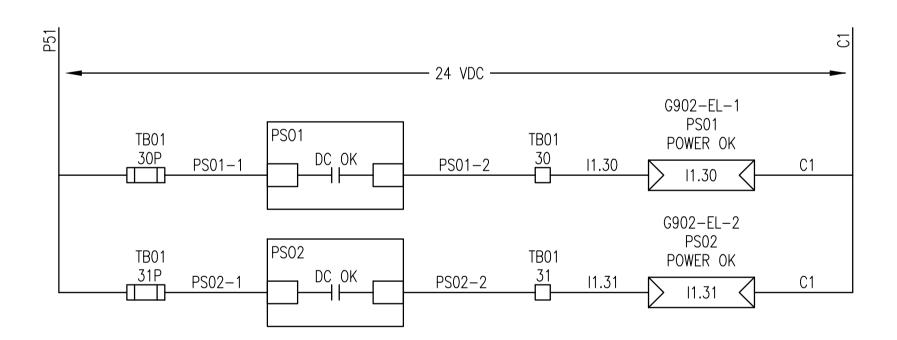

						SNC+LAVALIN	SNC–LAVALIN INC. 148 Nature Park Way Winnipeg, MB, Canada R3P 0X7 204–786–8080	ENGINEER'S SEAL	Winnipeg	THE CITY C WATER AND WA			
						designed by: T. CHURCH	CHECKED BY: C. REIMER			NATER POLLUTION (ENTRE	
						drawn by: MJ. PERSSON	APPROVED BY: C. REIMER			ILATION & MISC UF R DISTRIBUTION SC			
Certificate of Authorization						scale: NTS	RELEASED FOR CONSTRUCTION BY: N. HARRINGTON			LCP-G2			
SNC-Lavalin Inc.	01	ISSUED FOR TENDER, BID OPP. 42-2013	2013/01/15	TMC	CJR	DATE: 2012/01/31	DATE: 2012/08/31		CITY DRAWING NUMBER		SHEET	REV.	SIZE
No. 4489	00	ISSUED FOR TENDER, BID OPP. 545-2012	2012/08/31	ТМС	CJR	CONSULTANT NO .: 11257				10100			
	NO.	REVISIONS	DATE	DESIGN	CHECK	112577	2-0116-48DD-0109		1-0102G		001 -0102G-A010	UI 08-001-0	A I D1.dwg



1. 24VDC POWER SUPPLIES TO BE CAPABLE OF PARALLEL OPERATION.

TERMINAL LAYOUT TB11			
L2			
N2			
<u> </u>	G		
	20		
	F21		
	F22		
N2			
N2			
N2			