


| DWG\ | | | | |
|-------------------------------------|----------------|--------------------|--|--|
| General | | | | |
| M:\112577\0116\4ENG\48I&C\DD - Gene | | | | |
| PATH: N | | | | |
| A | DRAWING NUMBER | REFERENCE DRAWINGS | | |

SAVE: 2013/01/15 - 12:47pm : M:\112577\0116\4ENG\48I&C\DD - General DWG\1-0102G-A0112-001-0'

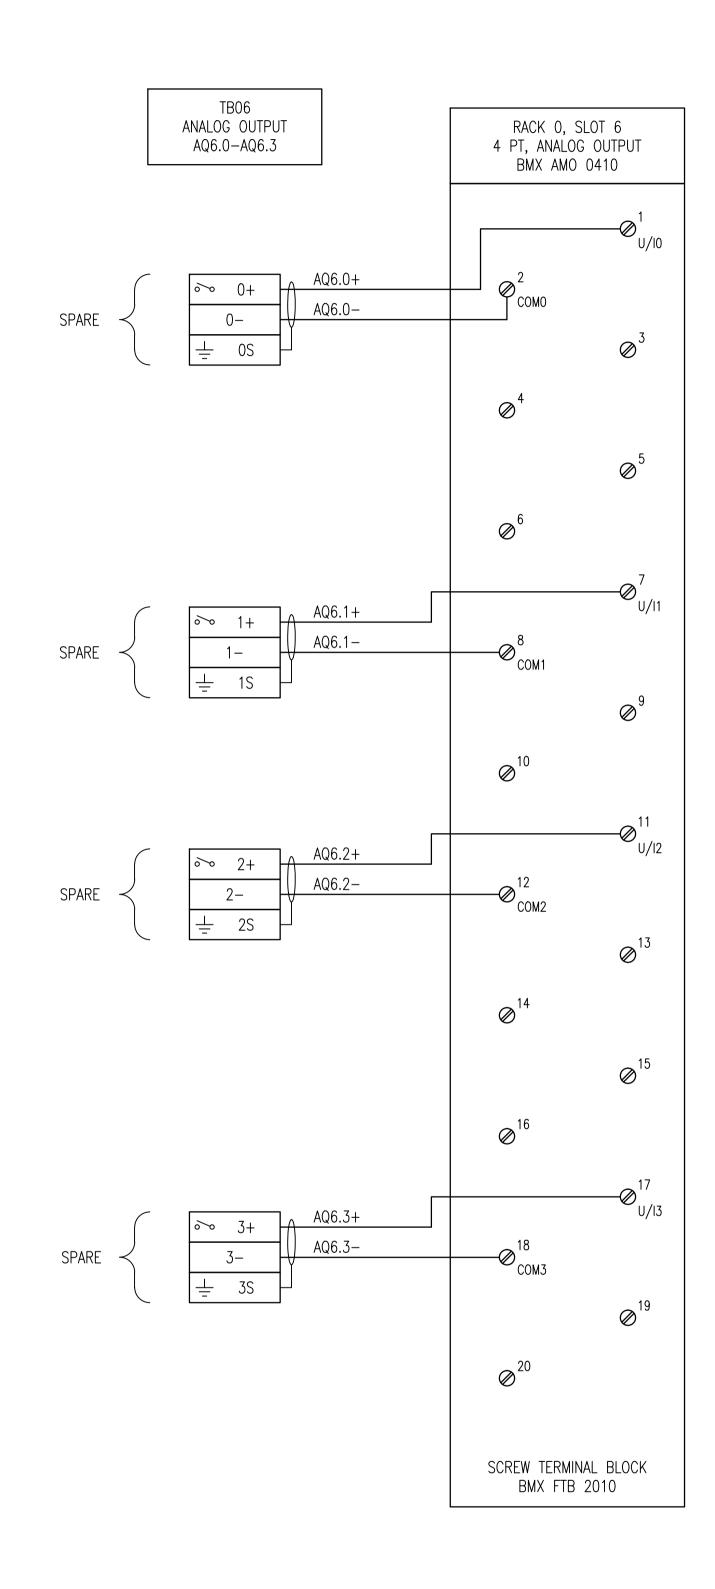

| | | | SNC-LAVALIN INC. 148 Nature Park Way Winnipeg, MB, Canada R3P 0X7 204-786-8080 | ENGINEER'S SEAL Winnipeg THE CITY OF WINN WATER AND WASTE DEPARTM | |
|------------------------------|---|-------------------------------|---|---|-----------------|
| | | DESIGNED BY | CHURCH CHECKED BY: CHURCH C. REIMER | SOUTH END WATER POLLUTION CONTROL CENT | ſRE |
| | | DRAWN BY: S. | COATES APPROVED BY: C. REIMER | VENTILATION & MISC. UPGRADES WIRING DIAGRAM | |
| Certificate of Authorization | | SCALE: | NTS RELEASED FOR CONSTRUCTION BY: N. HARRINGTON | LCP-G2 ANALOG OUTPUTS | |
| SNC-Lavalin Inc. | 01 ISSUED FOR TENDER, BID OPP. 42-2013 | | 0/03/02 date: 2012/08/31 | | |
| No. 4489 | 00 ISSUED FOR TENDER, BID OPP. 545-2012 | 2012/08/31 TMC CJR CONSULTANT | NO.: 110577 0110 1000 0117 | | SHEET REV. SIZE |
| | NO. REVISIONS | DATE DESIGN CHECK | 112577-0116-48DD-0113 | 1-0102G-A0112 001 C |)1 A1 |
| | | | | 1-0102G-A0112-0 | J01-01.dwg |