
## NOTE:

- .01 Contractor is responsible for site verification of all dimensions
- .02 Drawing is not to be scaled for estimating purposes
- .03 All areas given are approximate
- .04 Contractor is responsible for removal and reinstallation of any obstructions such as drains, ducts, conduits, vents, AC components, etc.

## **LEGEND**

## **Building A:**

ROOF AREA 1: Approx 4,860 sq ft ROOF AREA 2: Approx 600 sq ft ROOF AREA 4: Approx 4,886 sq ft

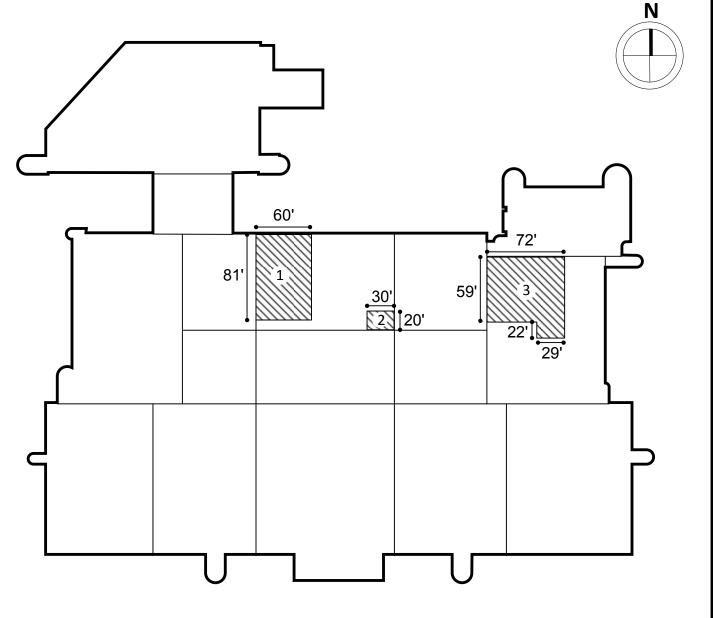



CITY OF WINNIPEG TRANSIT DEPARTMENT 421 OSBORNE STREET WINNIPEG, MB R3L 2A2

PROJECT		SHEET TITLE		
PROVISION OF ROOF REPLACEMENT AT WINNIPEG ROOF REPLACEMENT TRANSIT DEPARTMENT, 421 OSBORNE ST BUILDING A				
DRAWN BY AL	CHECKED BY <b>TVD</b>	DATE 2013-05-22	SCALE NTS	SHEET NO
eFILE 44-2013_Drawing_A-1-R0			PROJECT No <b>44-2013</b>	A-1