


TYPICAL 4.20m LANE CROSS SECTION W / ENVIROGRID
N.T.S

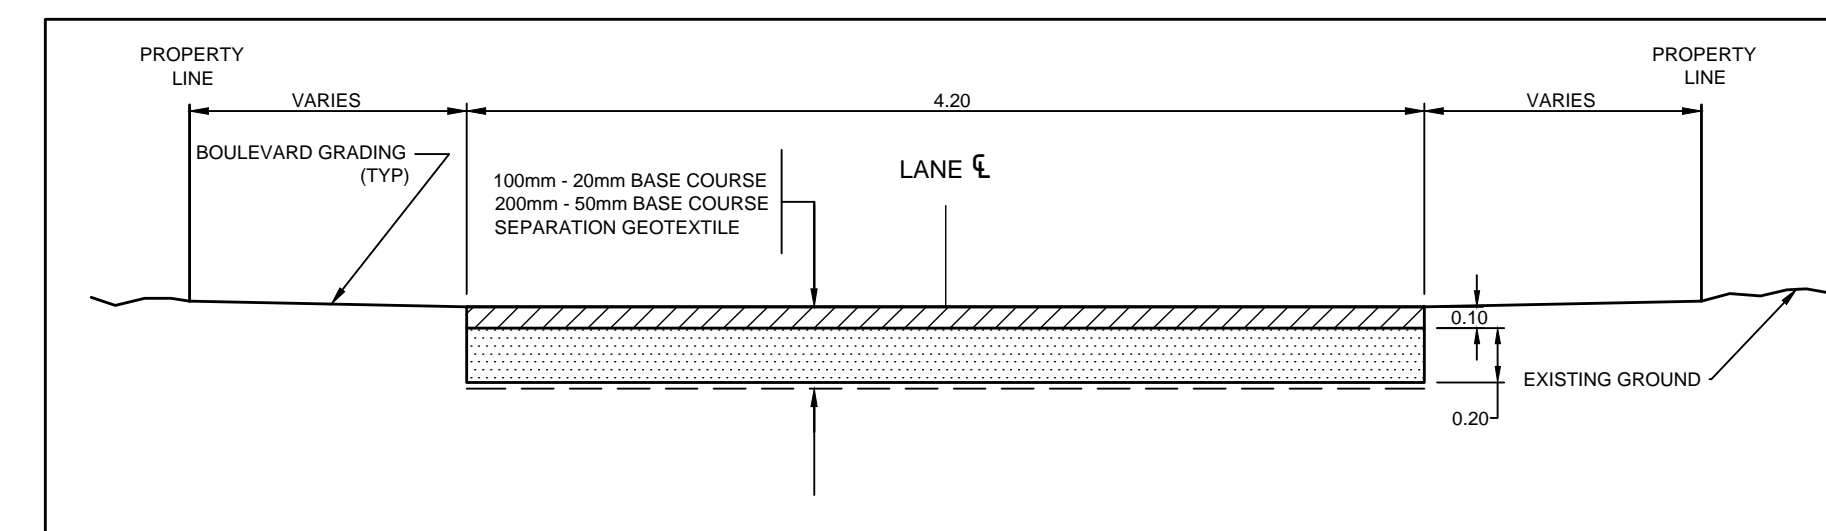

TYPICAL 4.20m LANE CROSS SECTION
N.T.S

"Description of property limits, and existing and/or proposed features relative to these limits as shown on this drawing do not represent a Legal Survey. GENIVAR makes no representation or guarantee that the property limit information is accurate. GENIVAR accepts no responsibility for damages, if any, suffered by any third party as a result of decisions made or actions based on this drawing."



<table border="1"> <tr><td>WATERMAIN</td><td>HYDRANT</td><td>VALVE</td><td>CURB STOP</td><td>WASTE WATER SEWER</td><td>LAND DRAINAGE SEWER</td><td>C.B. LEAD</td><td>MANHOLE</td><td>CATCH BASIN</td><td>GAS</td><td>HYDRO</td></tr> <tr><td>EXISTING</td><td>LEGEND - PLAN</td><td>PROPOSED</td><td>EXISTING</td><td>LEGEND - PLAN</td><td>PROPOSED</td><td>EXISTING</td><td>LEGEND - PROFILE</td><td>PROPOSED</td><td>EXISTING</td><td>LEGEND - PROFILE</td></tr> </table>	WATERMAIN	HYDRANT	VALVE	CURB STOP	WASTE WATER SEWER	LAND DRAINAGE SEWER	C.B. LEAD	MANHOLE	CATCH BASIN	GAS	HYDRO	EXISTING	LEGEND - PLAN	PROPOSED	EXISTING	LEGEND - PLAN	PROPOSED	EXISTING	LEGEND - PROFILE	PROPOSED	EXISTING	LEGEND - PROFILE	<table border="1"> <tr><td>M.T.S.</td><td>TRAFFIC SIGNAL</td><td>CONCRETE/ASPHALT</td><td>SIDEWALK</td><td>CURB RAMP</td><td>PROPERTY LINE</td><td>ELEVATIONS</td><td>TEST HOLE LOCATION</td></tr> <tr><td>EXISTING</td><td>LEGEND - PLAN</td><td>PROPOSED</td><td>EXISTING</td><td>LEGEND - PROFILE</td><td>PROPOSED</td><td>EXISTING</td><td>LEGEND - PROFILE</td></tr> </table>	M.T.S.	TRAFFIC SIGNAL	CONCRETE/ASPHALT	SIDEWALK	CURB RAMP	PROPERTY LINE	ELEVATIONS	TEST HOLE LOCATION	EXISTING	LEGEND - PLAN	PROPOSED	EXISTING	LEGEND - PROFILE	PROPOSED	EXISTING	LEGEND - PROFILE	<table border="1"> <tr><td>WATERMAIN</td><td>VALVE</td><td>LAND DRAINAGE SEWER</td><td>WASTE WATER SEWER</td><td>CENTERLINE</td><td>SOUTH & EAST GUTTER</td><td>NORTH & WEST GUTTER</td></tr> <tr><td>EXISTING</td><td>LEGEND - PROFILE</td><td>PROPOSED</td><td>EXISTING</td><td>LEGEND - PROFILE</td><td>PROPOSED</td><td>EXISTING</td><td>LEGEND - PROFILE</td></tr> </table>	WATERMAIN	VALVE	LAND DRAINAGE SEWER	WASTE WATER SEWER	CENTERLINE	SOUTH & EAST GUTTER	NORTH & WEST GUTTER	EXISTING	LEGEND - PROFILE	PROPOSED	EXISTING	LEGEND - PROFILE	PROPOSED	EXISTING	LEGEND - PROFILE
WATERMAIN	HYDRANT	VALVE	CURB STOP	WASTE WATER SEWER	LAND DRAINAGE SEWER	C.B. LEAD	MANHOLE	CATCH BASIN	GAS	HYDRO	
EXISTING	LEGEND - PLAN	PROPOSED	EXISTING	LEGEND - PLAN	PROPOSED	EXISTING	LEGEND - PROFILE	PROPOSED	EXISTING	LEGEND - PROFILE	
M.T.S.	TRAFFIC SIGNAL	CONCRETE/ASPHALT	SIDEWALK	CURB RAMP	PROPERTY LINE	ELEVATIONS	TEST HOLE LOCATION	
EXISTING	LEGEND - PLAN	PROPOSED	EXISTING	LEGEND - PROFILE	PROPOSED	EXISTING	LEGEND - PROFILE	
WATERMAIN	VALVE	LAND DRAINAGE SEWER	WASTE WATER SEWER	CENTERLINE	SOUTH & EAST GUTTER	NORTH & WEST GUTTER	
EXISTING	LEGEND - PROFILE	PROPOSED	EXISTING	LEGEND - PROFILE	PROPOSED	EXISTING	LEGEND - PROFILE	

LOCATION APPROVED UNDERGROUND STRUCTURES

SUPV. U/G STRUCTURES DATE COMMITTEE

NOTE:
LOCATION OF UNDERGROUND STRUCTURES AS SHOWN ARE BASED ON THE BEST INFORMATION AVAILABLE BUT NO GUARANTEE IS GIVEN THAT ALL EXISTING UTILITIES ARE SHOWN OR THAT THE GIVEN LOCATIONS ARE EXACT. CONFIRMATION OF EXISTENCE AND EXACT LOCATION OF ALL SERVICES MUST BE OBTAINED FROM THE INDIVIDUAL UTILITIES BEFORE PROCEEDING WITH CONSTRUCTION.

B.M. ELEV.			
NO.	REVISIONS	DATE	BY
2	TENDER DRAWINGS	13/05/13	R.H.
1	C.O.W. REVIEW SUBMISSION	30/04/13	R.H.



DESIGNED BY	R.H.	CHECKED BY	S.M.
DRAWN BY	R.H.	APPROVED BY	I.McK.
HOR. SCALE:	1:500	RELEASED FOR CONSTRUCTION	
VERT. SCALE:	-	DATE	APRIL 2013



THE CITY OF WINNIPEG
PUBLIC WORKS DEPARTMENT

Winnipeg

2013 GRANULAR LANE IMPROVEMENT PROGRAM - CONTRACT 2
HAVELOCK AVE LANE
FROM ST. GEORGE RD.
TO ST. ANDREW RD.
GRANULAR LANE

CONTRACTANT DRAWING NO. 131-16739-00-10

DRAWING NO. 444-2013-10
SHEET 10 OF 10