


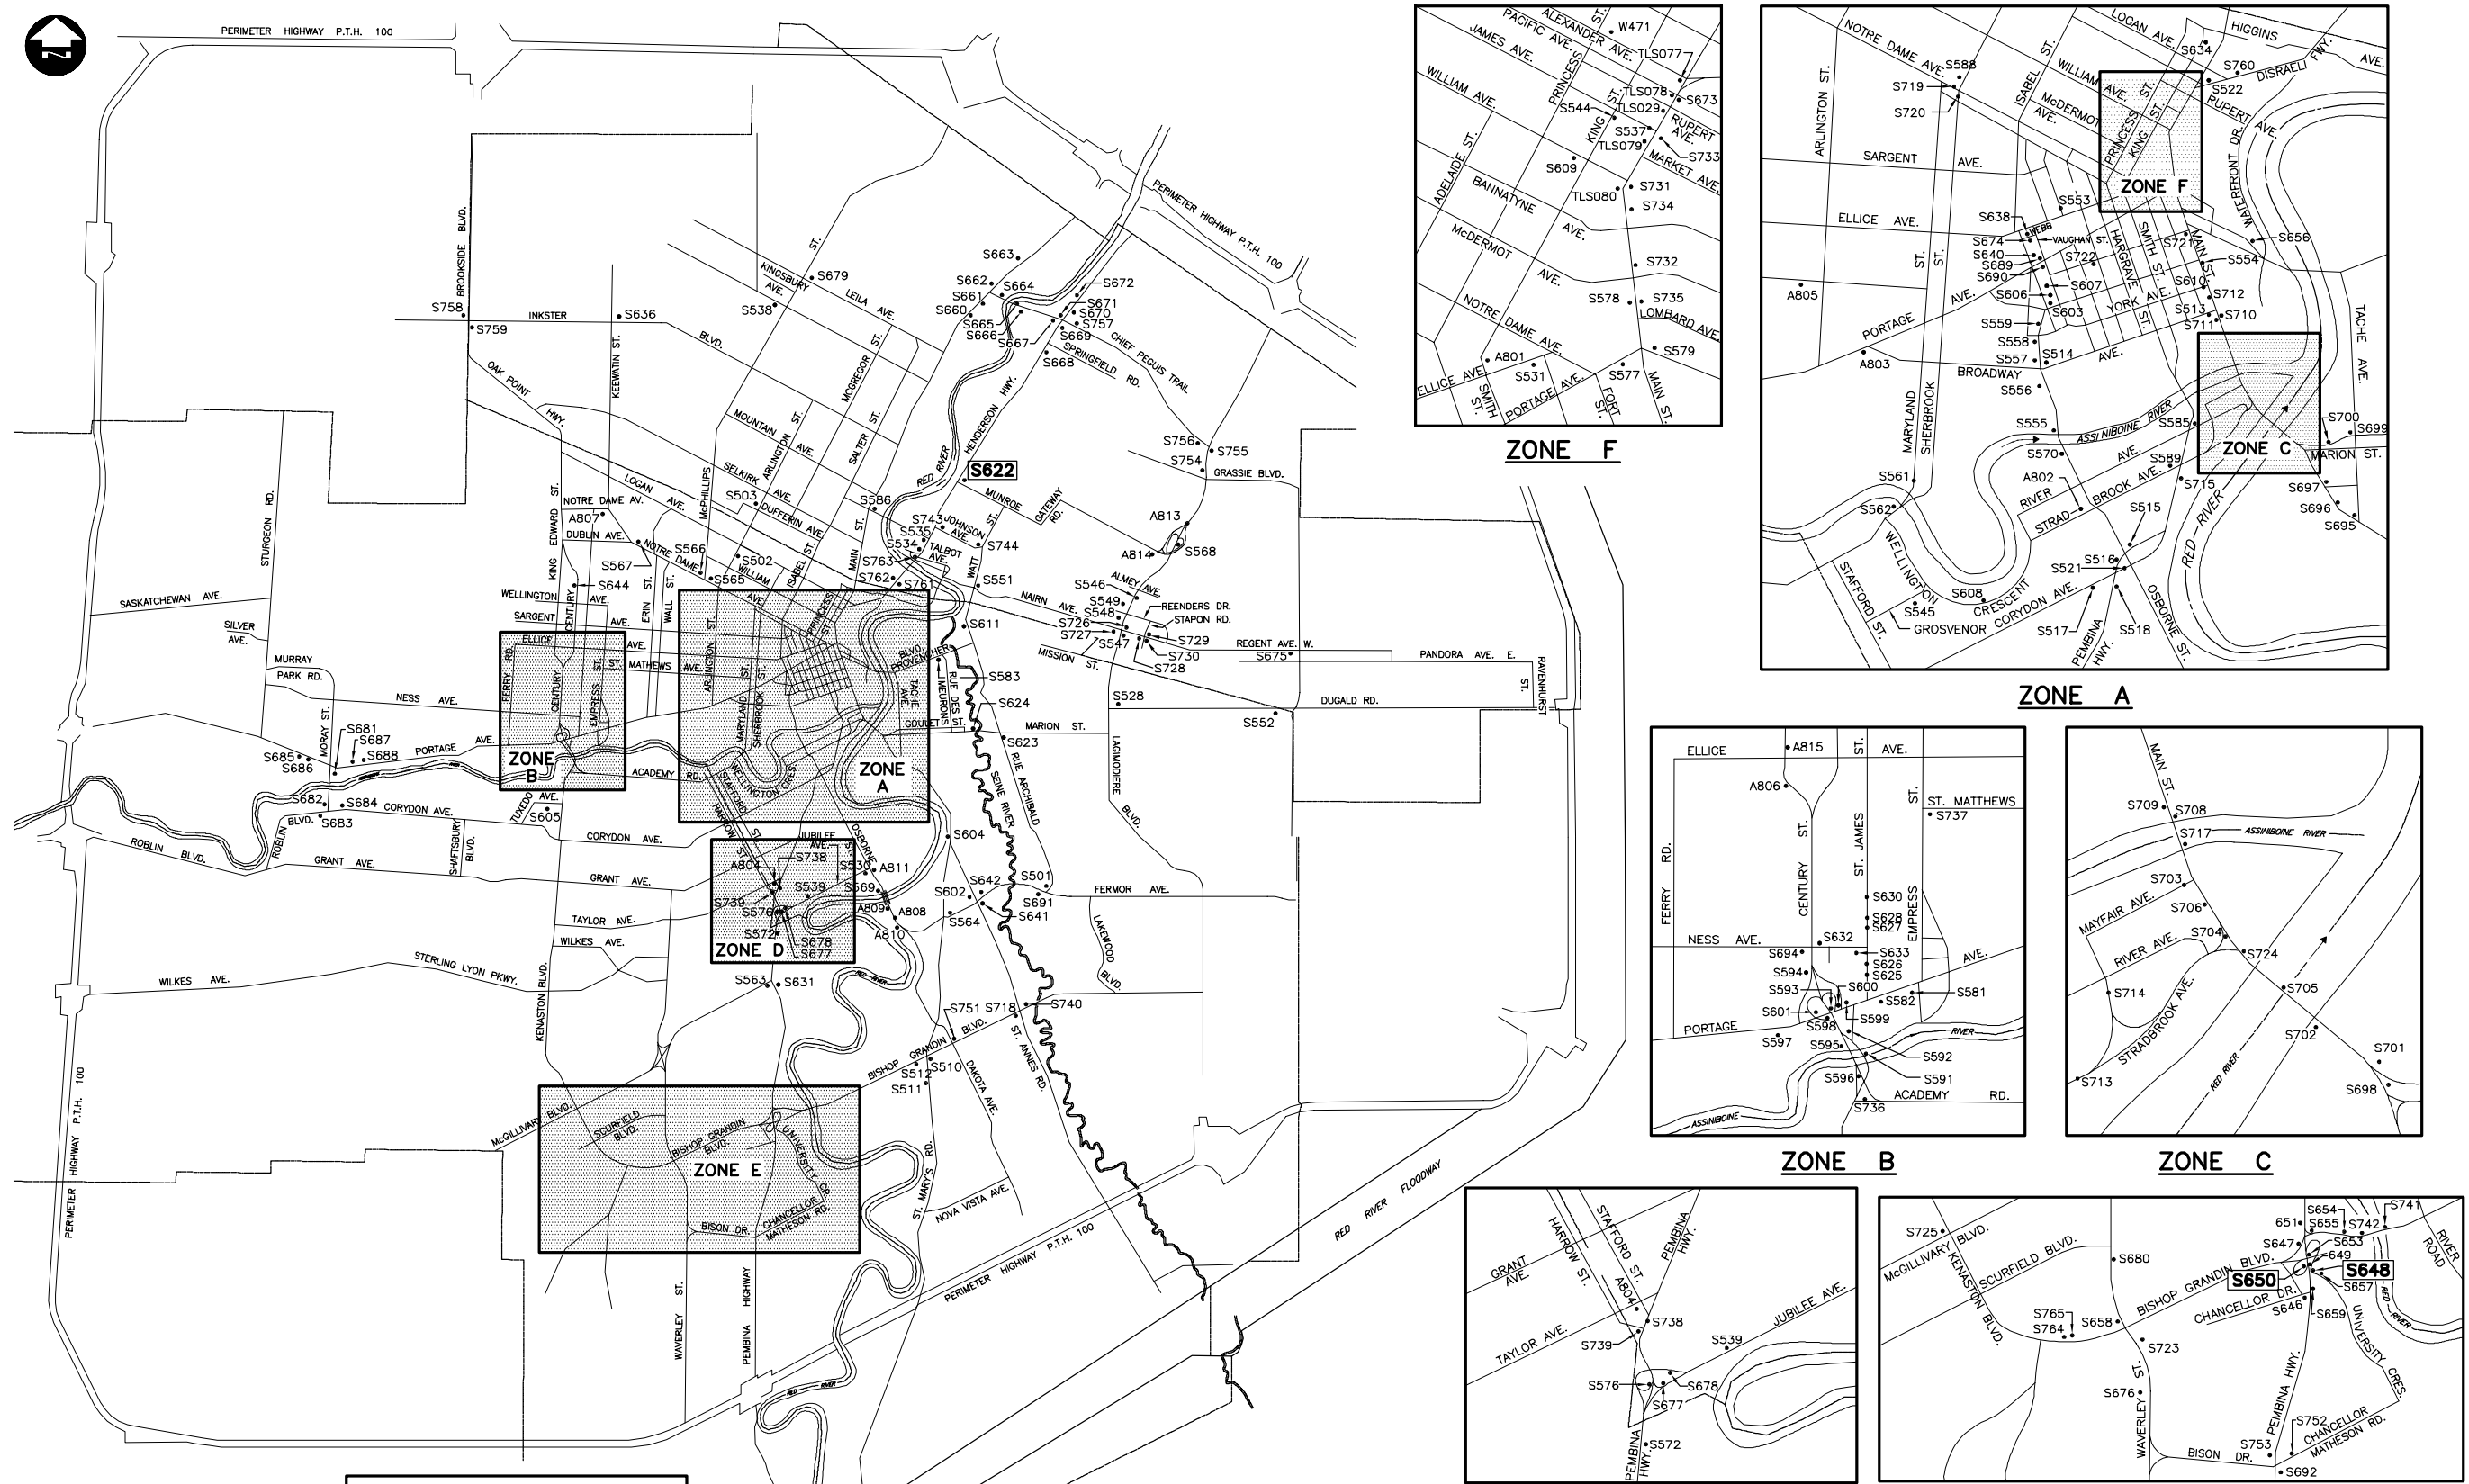

PERIMETER HIGHWAY P.T.H. 100



**LEGEND:**  
 PREFIX "S" - STEEL OHSS  
 PREFIX "A" - ALUMINUM OHSS  
 PREFIX "W" - WOOD POLE OHSS  
 PREFIX "TLS" - TRANSIT LATE STRUCTURE  
 S622 - 2013 MAINTENANCE WORKS WORK SITES



METRIC

WHOLE NUMBERS INDICATE MILLIMETRES  
DECIMALIZED NUMBERS INDICATE METRES

DESIGNED BY CDW	DESIGN TEAM	 <b>DILLON CONSULTING</b>		 <b>THE CITY OF WINNIPEG PUBLIC WORKS DEPARTMENT</b>	CITY DRAWING NUMBER OHSS-13-02
DRAWN BY JD					STEELOVERHEAD SIGN SUPPORT STRUCTURES - 2013 MAINTENANCE WORKS
CHECKED BY SSR		RELEASED FOR CONSTRUCTION VERTICAL B. A. NEIRINCK	CONSULTANT PROJECT NUMBER 13-7409	<b>SITE LOCATIONS</b>	CONSULTANT DRAWING NUMBER N/A
APPROVED BY		HOR. SCALE			
NO. REVISIONS	DATE BY	DATE	05-17-13		

G:\CAD\137409 - City of Winnipeg - OHSS-09-Structural\01-Contract\OHSS-13-02.dwg