



Canada




THE CITY OF WINNIPEG

PUBLIC WORKS DEPARTMENT
ENGINEERING DIVISION

WAVERLEY WEST ARTERIAL ROADS PROJECT (WWARP) PART 3 - CONTRACT 2

ROUTE 90 TO ROUTE 165, OVERPASS (KENASTON BLVD.)
AND ASSOCIATED WORKS


BID OPPORTUNITY NO. 496 - 2013

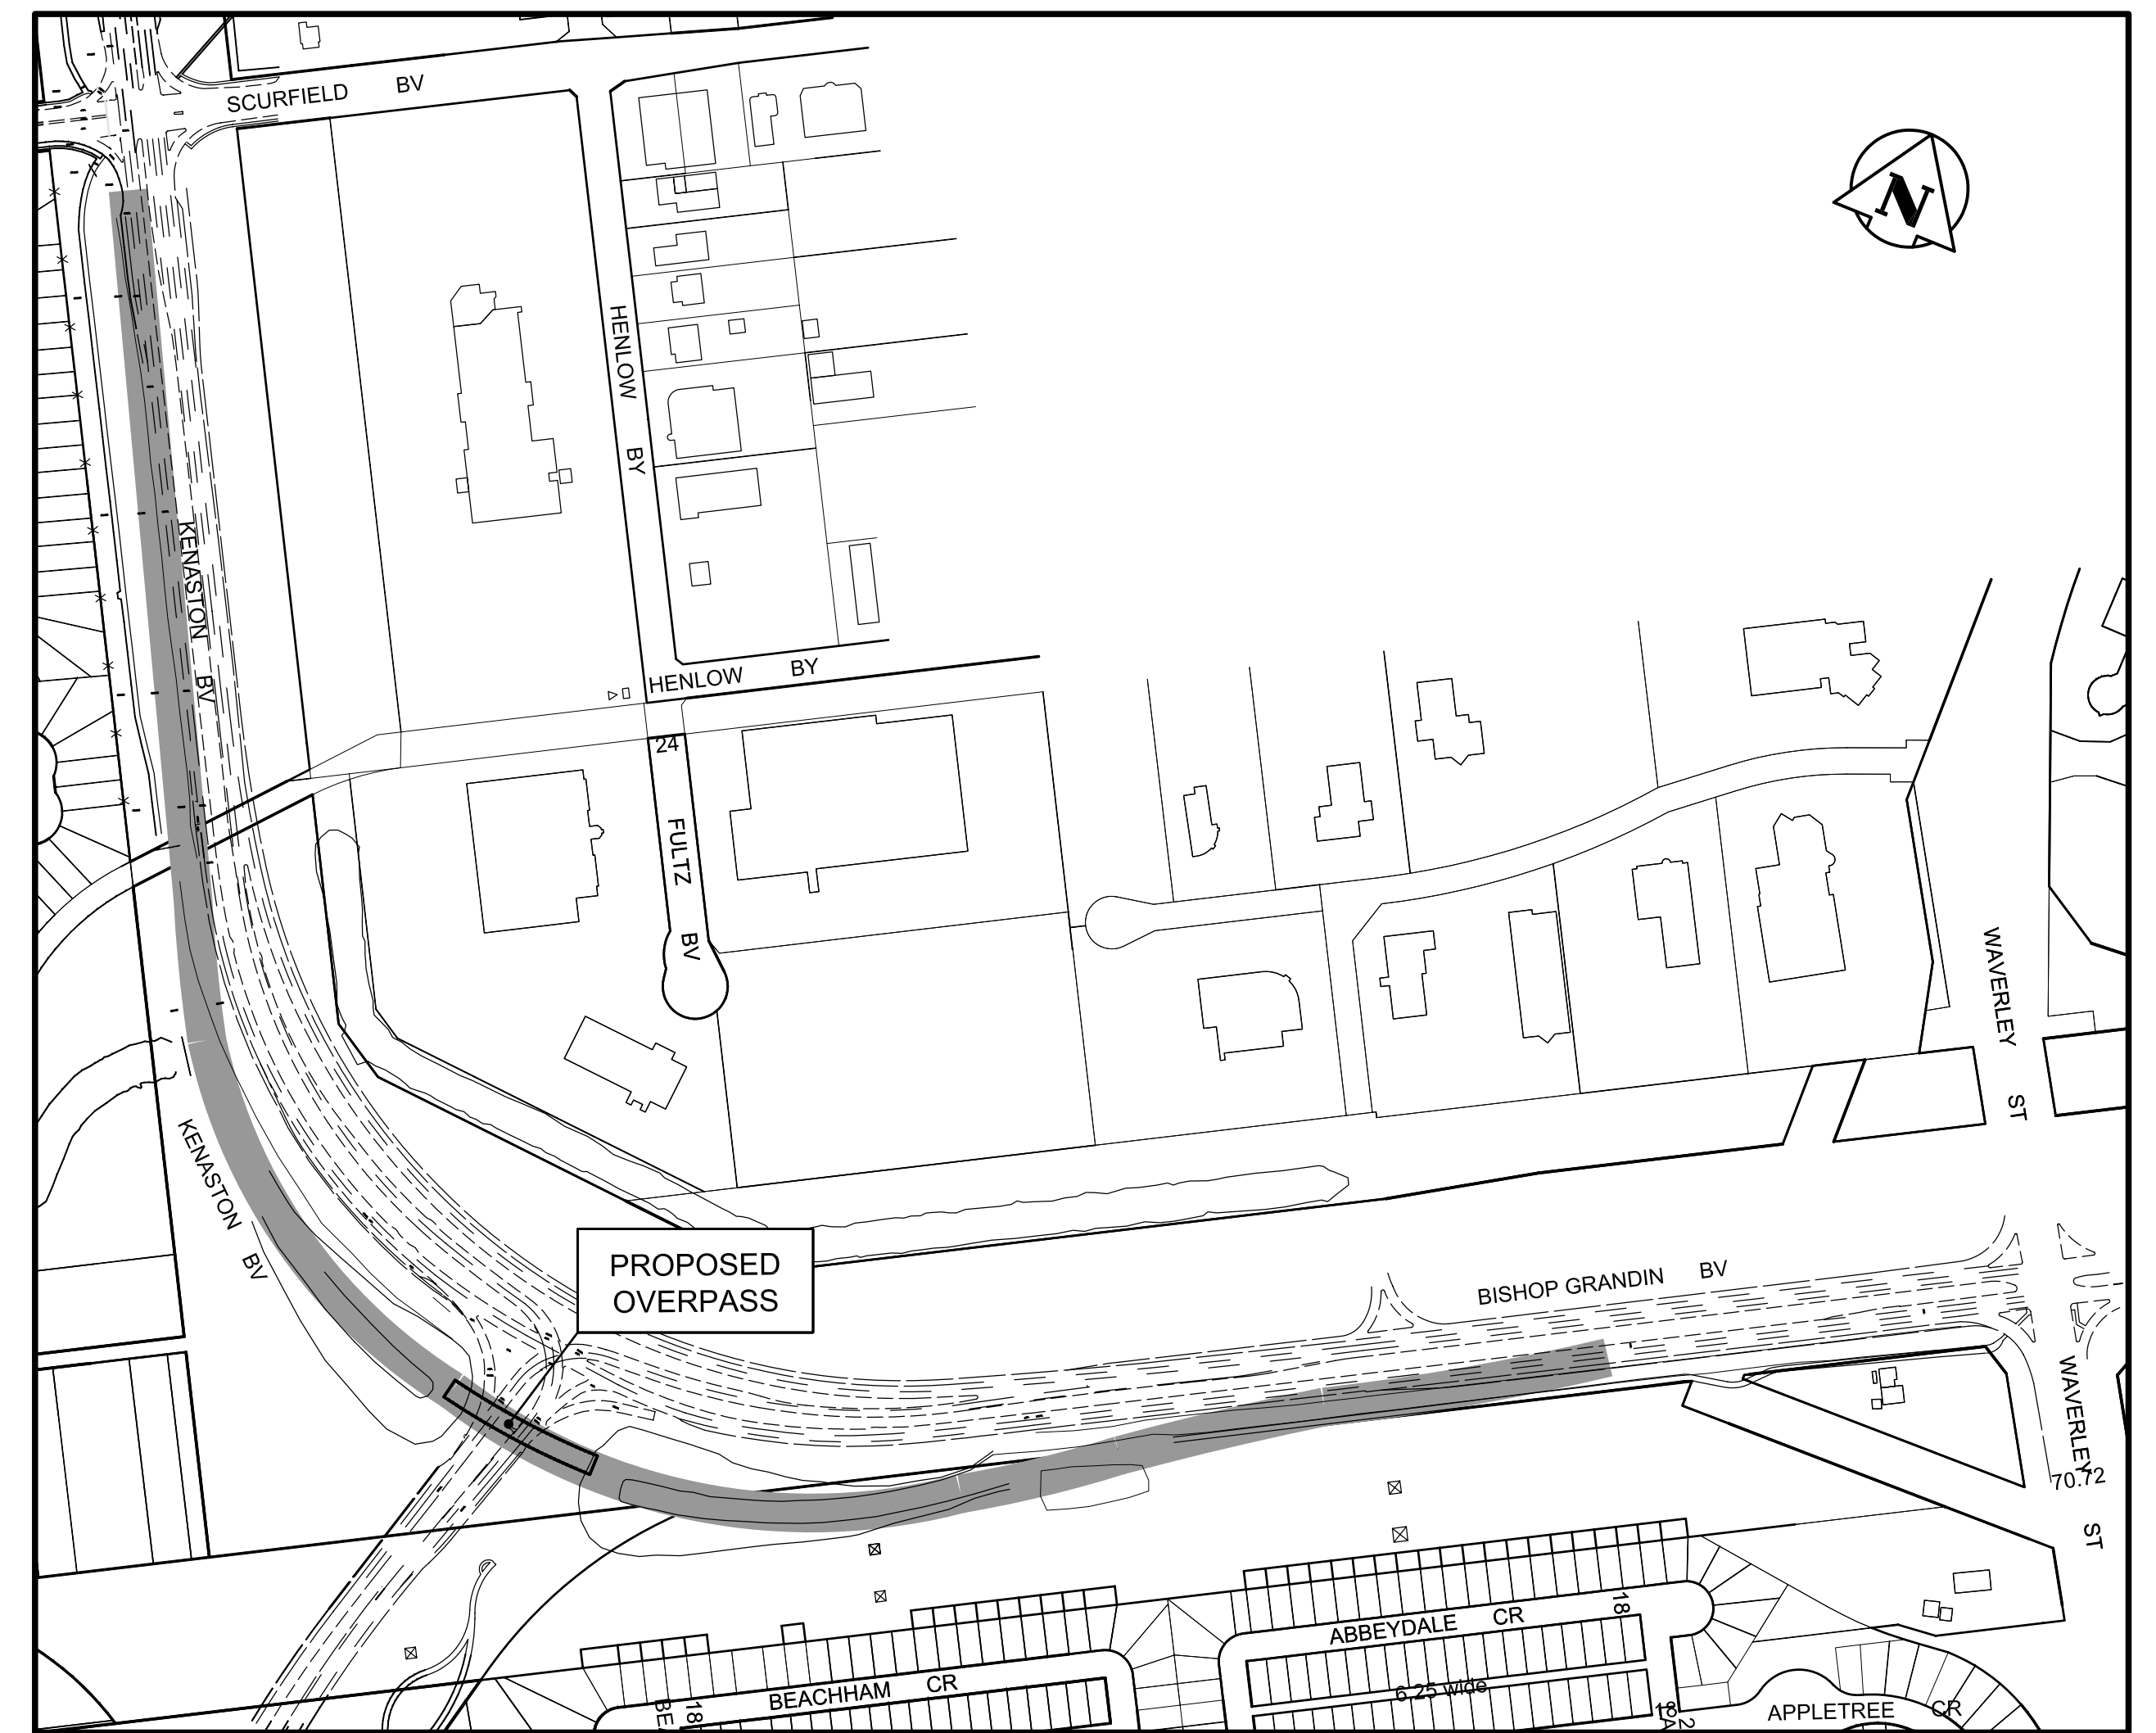

LOCATION PLAN

RELEASED FOR CONSTRUCTION BY:

MICHELLE HARMS, P.ENG. DATE:

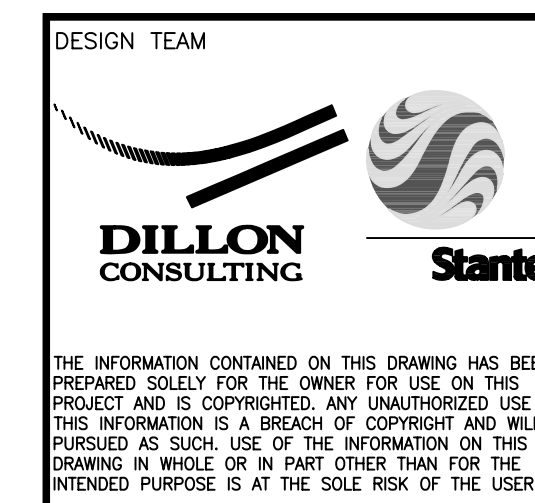

CITY DRAWING No.
B242-13-00

CONSULTANT DRAWING No.