


DECK TOP REINFORCING PLAN
1:150

NOTE:
MAINTAIN STAGGERED SPICING TOP & BOTTOM THROUGH OUT REBAR INSTALLATION

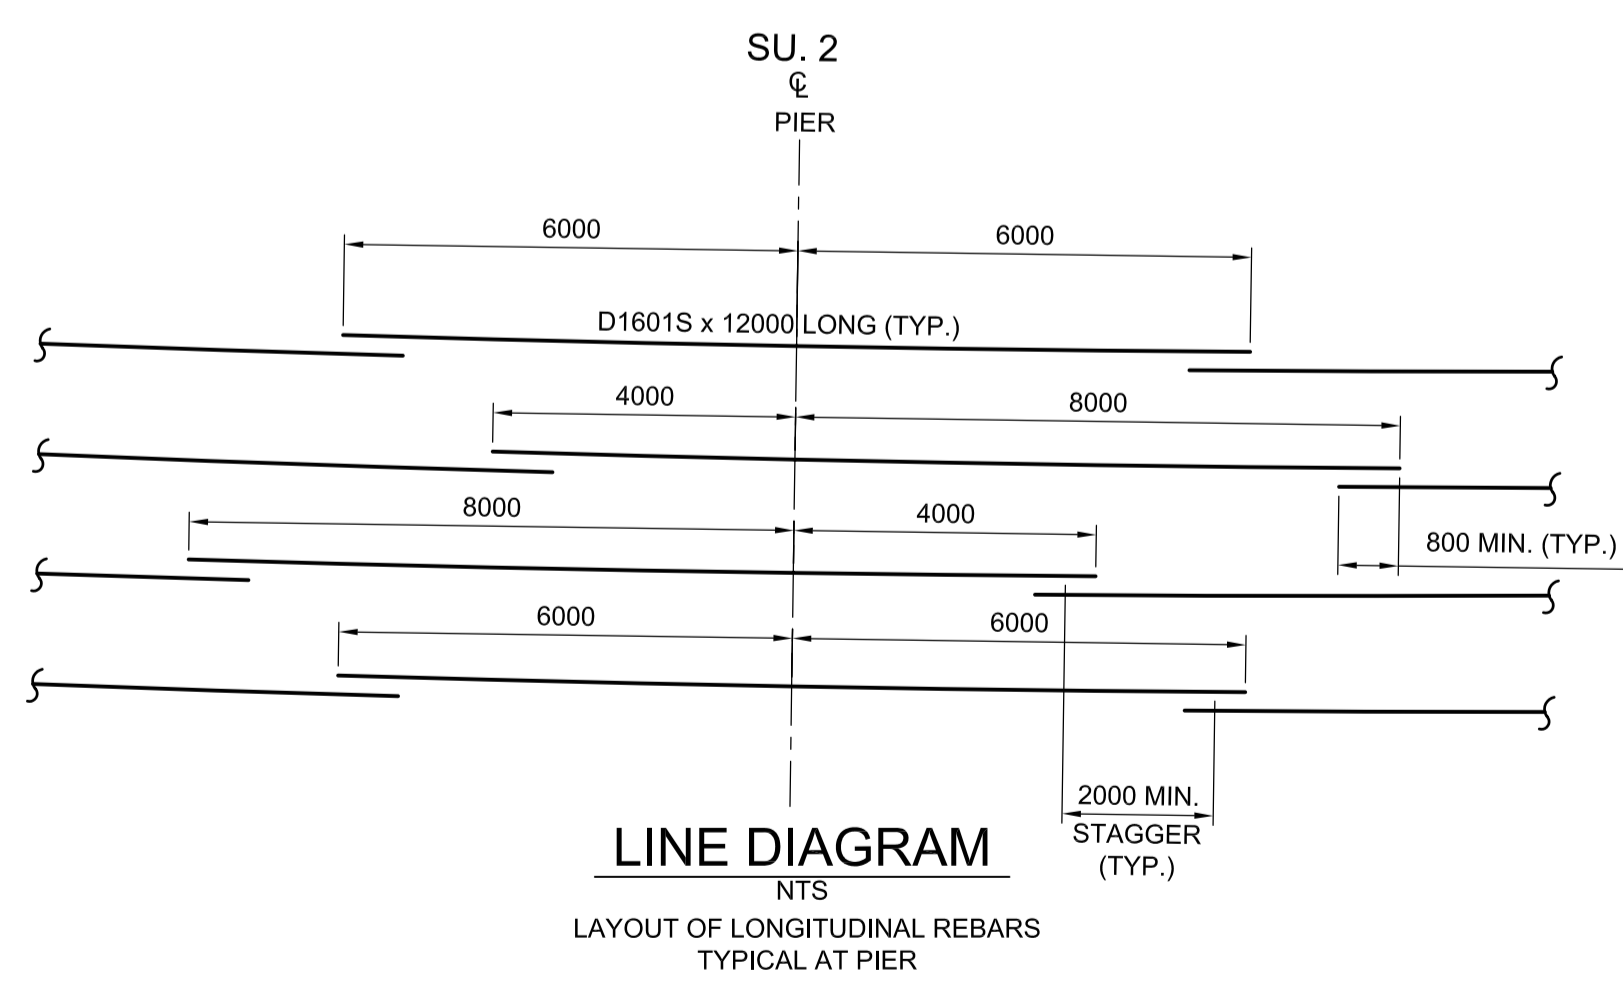

LINE DIAGRAM
NTS
LAYOUT OF LONGITUDINAL REBARS
TYPICAL AT PIER

APEGM
Certificate of Authorization
Dillon Consulting Limited (MB)
No. 1789 Date: 2013/08/01

UNDERGROUND STRUCTURES	B.M. ELEV.	DESIGNED BY	RE
SUPV. U/G STRUCTURES COMMITTEE		DRAWN BY	NBG
		CHECKED BY	SSR
		APPROVED BY	MBL
		HOR. SCALE	AS SHOWN
		VERTICAL	
0 ISSUED FOR TENDER	13/08/08	DATE	2013/08/01
NO. REVISIONS	DATE	BY	DATE

RELEASSED FOR CONSTRUCTION	DATE
DATE	2013/08/01

DILLON CONSULTING

ENGINEER'S SEAL
PROVINCE OF MANITOBA
R. B. ERIC
REGISTERED PROFESSIONAL ENGINEER

ENGINEER'S SEAL
PROVINCE OF MANITOBA
S. S. RIHAL
REGISTERED PROFESSIONAL ENGINEER

THE CITY OF WINNIPEG
PUBLIC WORKS DEPARTMENT

WAVERLEY WEST ARTERIAL ROADS PROJECT (WWARP) PART 3 - CONTRACT 2
ROUTE 90 TO ROUTE 165, OVERPASS (KENASTON BLVD.) AND ASSOCIATED WORKS

CITY DRAWING NUMBER: B242-13-32
SHEET 32 OF 128
CONSULTANT DRAWING NUMBER

DECK SLAB TOP REINFORCING LAYOUT

G:\CAD\126606\Contract\contract_2\Current\Struct_Deck_Slab_Top_Reinforcing_Layout.dwg