




A FINISHED THINKNESS OF RAIL TO BE 2.82mm NOMINAL STEEL AND HOT DIPPED GALVANIZED AFTER FABRICATION

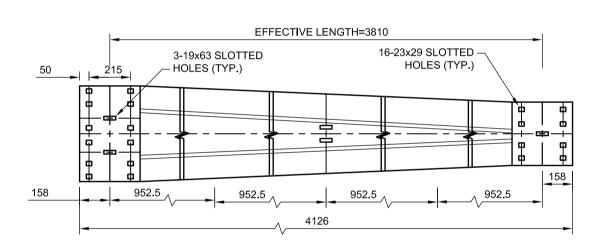


**ELEVATION - TRANSITION-BEAM** 

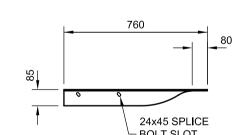



PLAN - THRIE-BEAM TERMINAL CONNECTOR 1:20

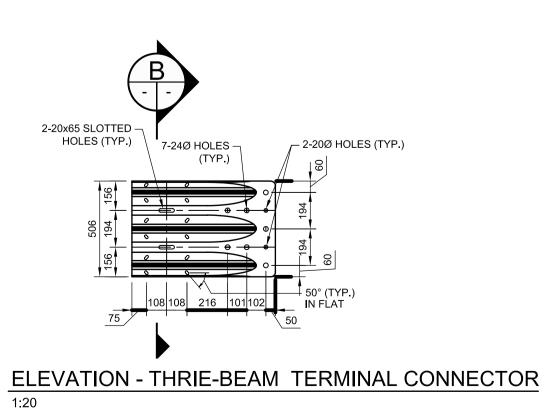

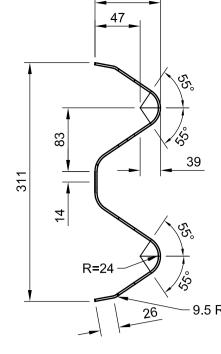




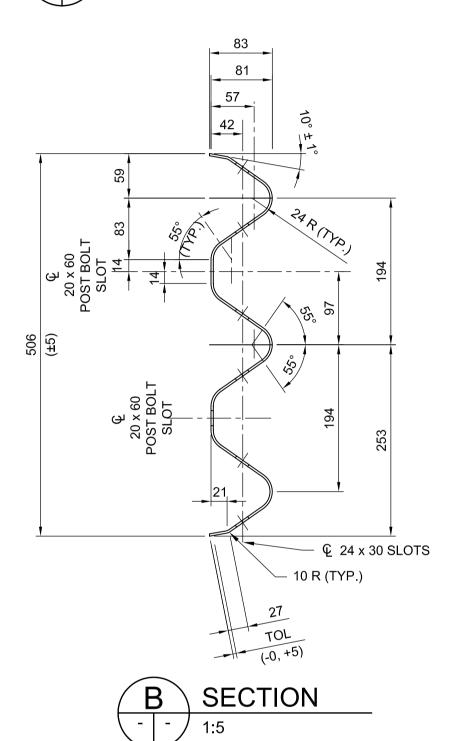

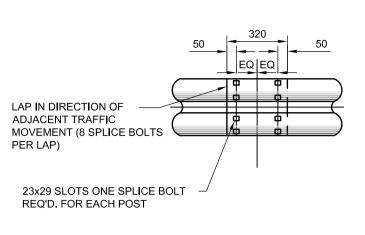

RAIL SPLICE DETAIL

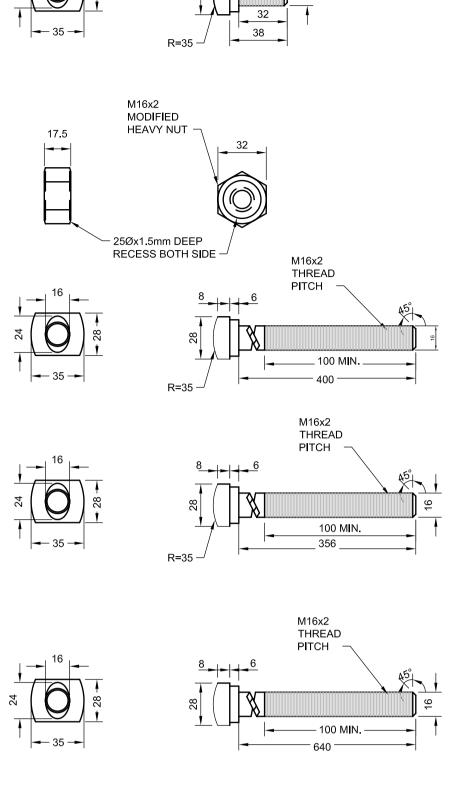

GUARDRAIL BOLT AND RECESSED NUT



	SUPV. U/ COMMITTEE
ion d (MB)	NOTE: LOCATION SHOWN AF AVAILABL THAT THI CONFIRM LOCATIO OBTAINED BEFORE


	UNDERGROUND
	SUPV. U/G STRUCTURES
3)	NOTE:  LOCATION OF UNDERGROSHOWN ARE BASED ON TAVAILABLE. BUT NO GITHAT ALL EXISTING UTIL THAT THE GIVEN LOCATION OF ALL SOBTAINED FROM THE IBEFORE PROCEEDING V

INDERGROUND STRUCTURES	ELEV.		
UPV. U/G STRUCTURES DATE			
OMMITTEE			
IOTE:			
DCATION OF UNDERGROUND STRUCTURES AS HOWN ARE BASED ON THE BEST INFORMATION			
VAILABLE. BUT NO GUARANTEE IS GIVEN HAT ALL EXISTING UTILITIES ARE SHOWN OR			
HAT THE GIVEN LOCATIONS ARE EXACT. ONFIRMATION OF EXISTENCE AND EXACT			
OCATION OF ALL SERVICES MUST BE BTAINED FROM THE INDIVIDUAL UTILITIES	0	ISSUED FO	
EFORE PROCEEDING WITH CONSTRUCTION.	NO.	REVISIONS	

RES		B.M. ELEV.			DESIGNED BY
					DRAWN BY MRD
					CHECKED BY
S AS ATION					APPROVED BY
S AS ATION GIVEN N OR (ACT. XACT T BE LITIES					HOR. SCALE AS SHOWN
T BE ITIES	0	ISSUED FOR TENDER	13/08/08	MBL	VERTICAL
TION.					

**DILLON**CONSULTING RELEASED FOR CONSTRUCTION

ENGINEER'S SEAL

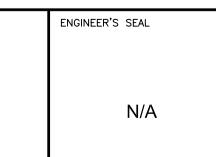



## THE CITY OF WINNIPEG PUBLIC WORKS DEPARTMENT

WAVERLEY WEST ARTERIAL ROADS PROJECT CITY DRAWING NUMBER B242-13-54 (WWARP) PART 3 - CONTRACT 2 ROUTE 90 TO ROUTE 165, OVERPASS (KENASTON BLVD.) SHEET AND ASSOCIATED WORKS CONSULTANT DRAWING NUMBER

APPROACH GUARDRAIL DETAILS 2 OF 2

**APEGI** Certificate of Authorizatio

**Dillon Consulting Limited** No. 1789 Date: 2013/08

DATE BY DATE 2013/08/01

CONSULTANT PROJECT NUMBER 12-6606