


A1 SIZE 23.4" x 33.1" (594mm x 841mm)



THE CITY OF WINNIPEG WATER & WASTE DEPARTMENT ENGINEERING DIVISION

GWWD AQUEDUCT BRIDGING STRUCTURE AT MILE 13.19

BID OPPORTUNITY NO. 498-2013

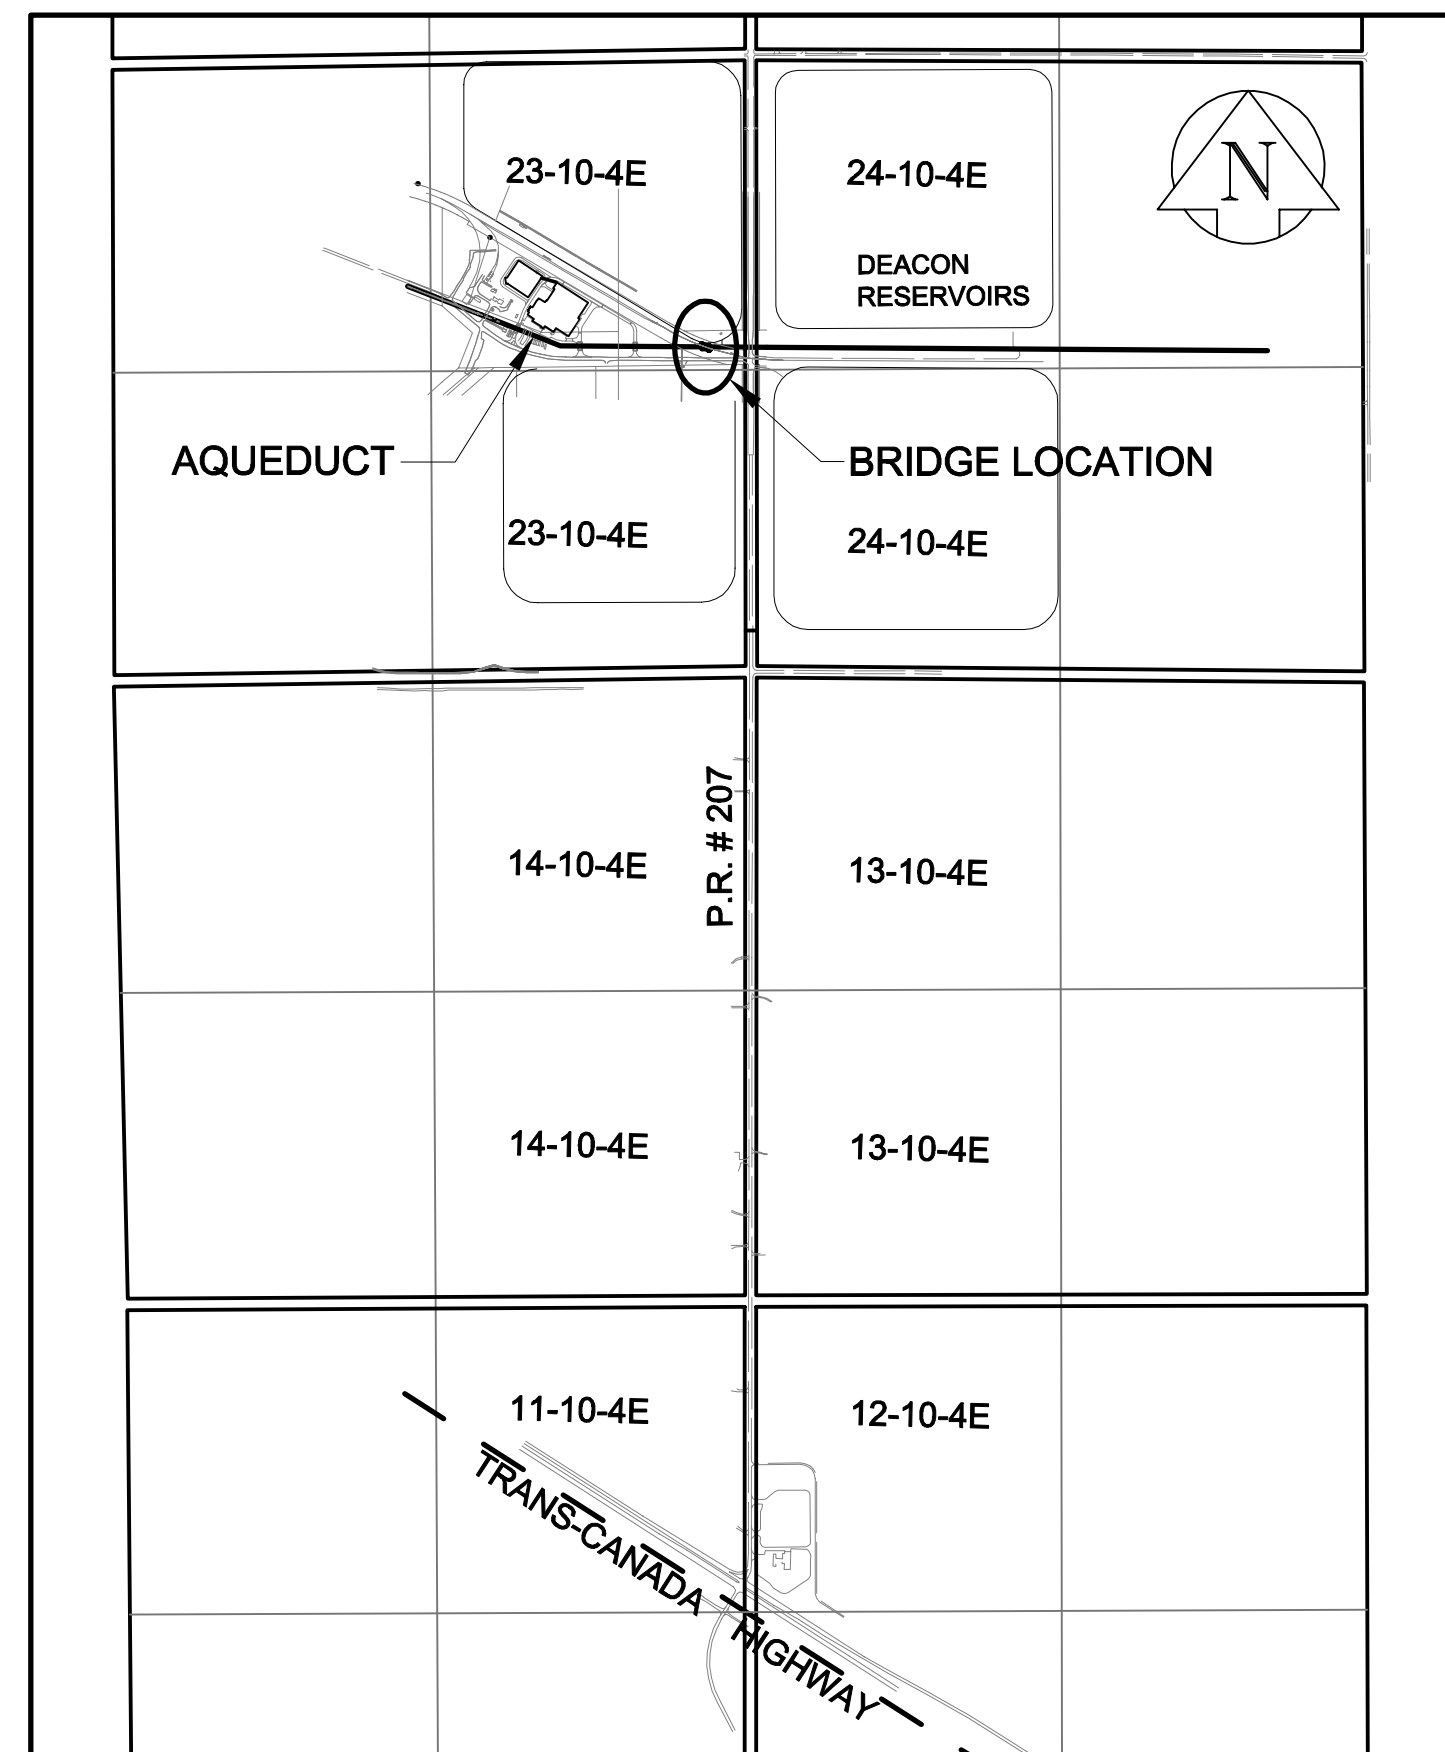

LOCATION PLAN

PLOT: 5/29/2013 1:47:05 PM By: camerokj

AECOM FILE NAME: 60196984-01-S-001-R0X.dwg Saved By: camerokj



RELEASED FOR CONSTRUCTION BY:

JESSICA McCOMBE
PROJECT ENGINEER

DATE

COVER SHEET AND LOCATION PLAN	
CITY DRAWING NO. D-12472	REV C
CONSULTANT NO. 60196984-01-S-001-R0X.dwg	