

A1 SIZE 23.4" x 33.1" (594mm x 841mm)





THE CITY OF WINNIPEG PUBLIC WORKS DEPARTMENT ENGINEERING DIVISION

CITY OF WINNIPEG 2013 LOCAL STREET RENEWAL PROGRAM: MULVEY AVENUE, ROYSE AVENUE AND VARIOUS OTHER LOCATIONS BID OPPORTUNITY NO. 506-2013

DRAWING NO.	DRAWING NAME/TITLE
CT-00	COVER PAGE AND LOCATION PLAN
CT-01	MULVEY AVENUE - COCKBURN STREET NORTH TO HUGO STREET NORTH PLAN/PROFILE
CT-02	ROYSE AVENUE - HUDSON STREET TO STATION 0+105 PLAN/PROFILE
CT-03	ROYSE AVENUE - STATION 0+105 TO STATION 0+235 PLAN/PROFILE
CT-04	ROYSE AVENUE - STATION 0+235 TO PEMBINA HIGHWAY PLAN/PROFILE
CT-05	WOODHAVEN BOULEVARD - ASSINIBOINE AVENUE TO STATION 0+103 PLAN/PROFILE
CT-06	WOODHAVEN BOULEVARD - STATION 0+103 TO STATION 0+233 PLAN/PROFILE
CT-07	WOODHAVEN BOULEVARD - STATION 0+233 TO EMO AVENUE PLAN/PROFILE
CT-08	LODGEPINE BAY - MEADOWOOD DRIVE TO MEADOWOOD DRIVE PLAN/PROFILE
CT-09	WATT STREET - SYDNEY AVENUE TO STATION 0+120 PLAN/PROFILE
CT-10	WATT STREET - STATION 0+120 TO STATION 0+210 PLAN/PROFILE

DRAWING NO.	DRAWING NAME/TITLE
CT-11	WATT STREET - STATION 0+210 TO BRONX AVENUE PLAN/PROFILE
CT-12	SUTHERLAND AVENUE - STEPHENS STREET TO STATION 0+125 PLAN/PROFILE
CT-13	SUTHERLAND AVENUE - STATION 0+125 TO HIGGINS AVENUE PLAN/PROFILE
CT-14	DIPLOMAT DRIVE - LEILA AVENUE TO STATION 0+100 PLAN/PROFILE
CT-15	DIPLOMAT DRIVE - STATION 0+100 TO STATION 0+228 PLAN/PROFILE
CT-16	DIPLOMAT DRIVE - STATION 0+228 TO STATION 0+360 PLAN/PROFILE
CT-17	DIPLOMAT DRIVE - STATION 0+360 TO TEMPLETON AVENUE PLAN/PROFILE
04707-DD-50000-0171- SHT 1 of 3	STREET LIGHTING PROJECT - MULVEY AVENUE, ROYSE AVENUE AND DIPLOMAT DRIVE
04707-DD-50000-0171- SHT 2 of 3	STREET LIGHTING PROJECT - MULVEY AVENUE, ROYSE AVENUE AND DIPLOMAT DRIVE
04707-DD-50000-0171- SHT 3 of 3	STREET LIGHTING PROJECT - MULVEY AVENUE, ROYSE AVENUE AND DIPLOMAT DRIVE

PLOT: 13/06/14 1:30:53 PM By: stepnuk

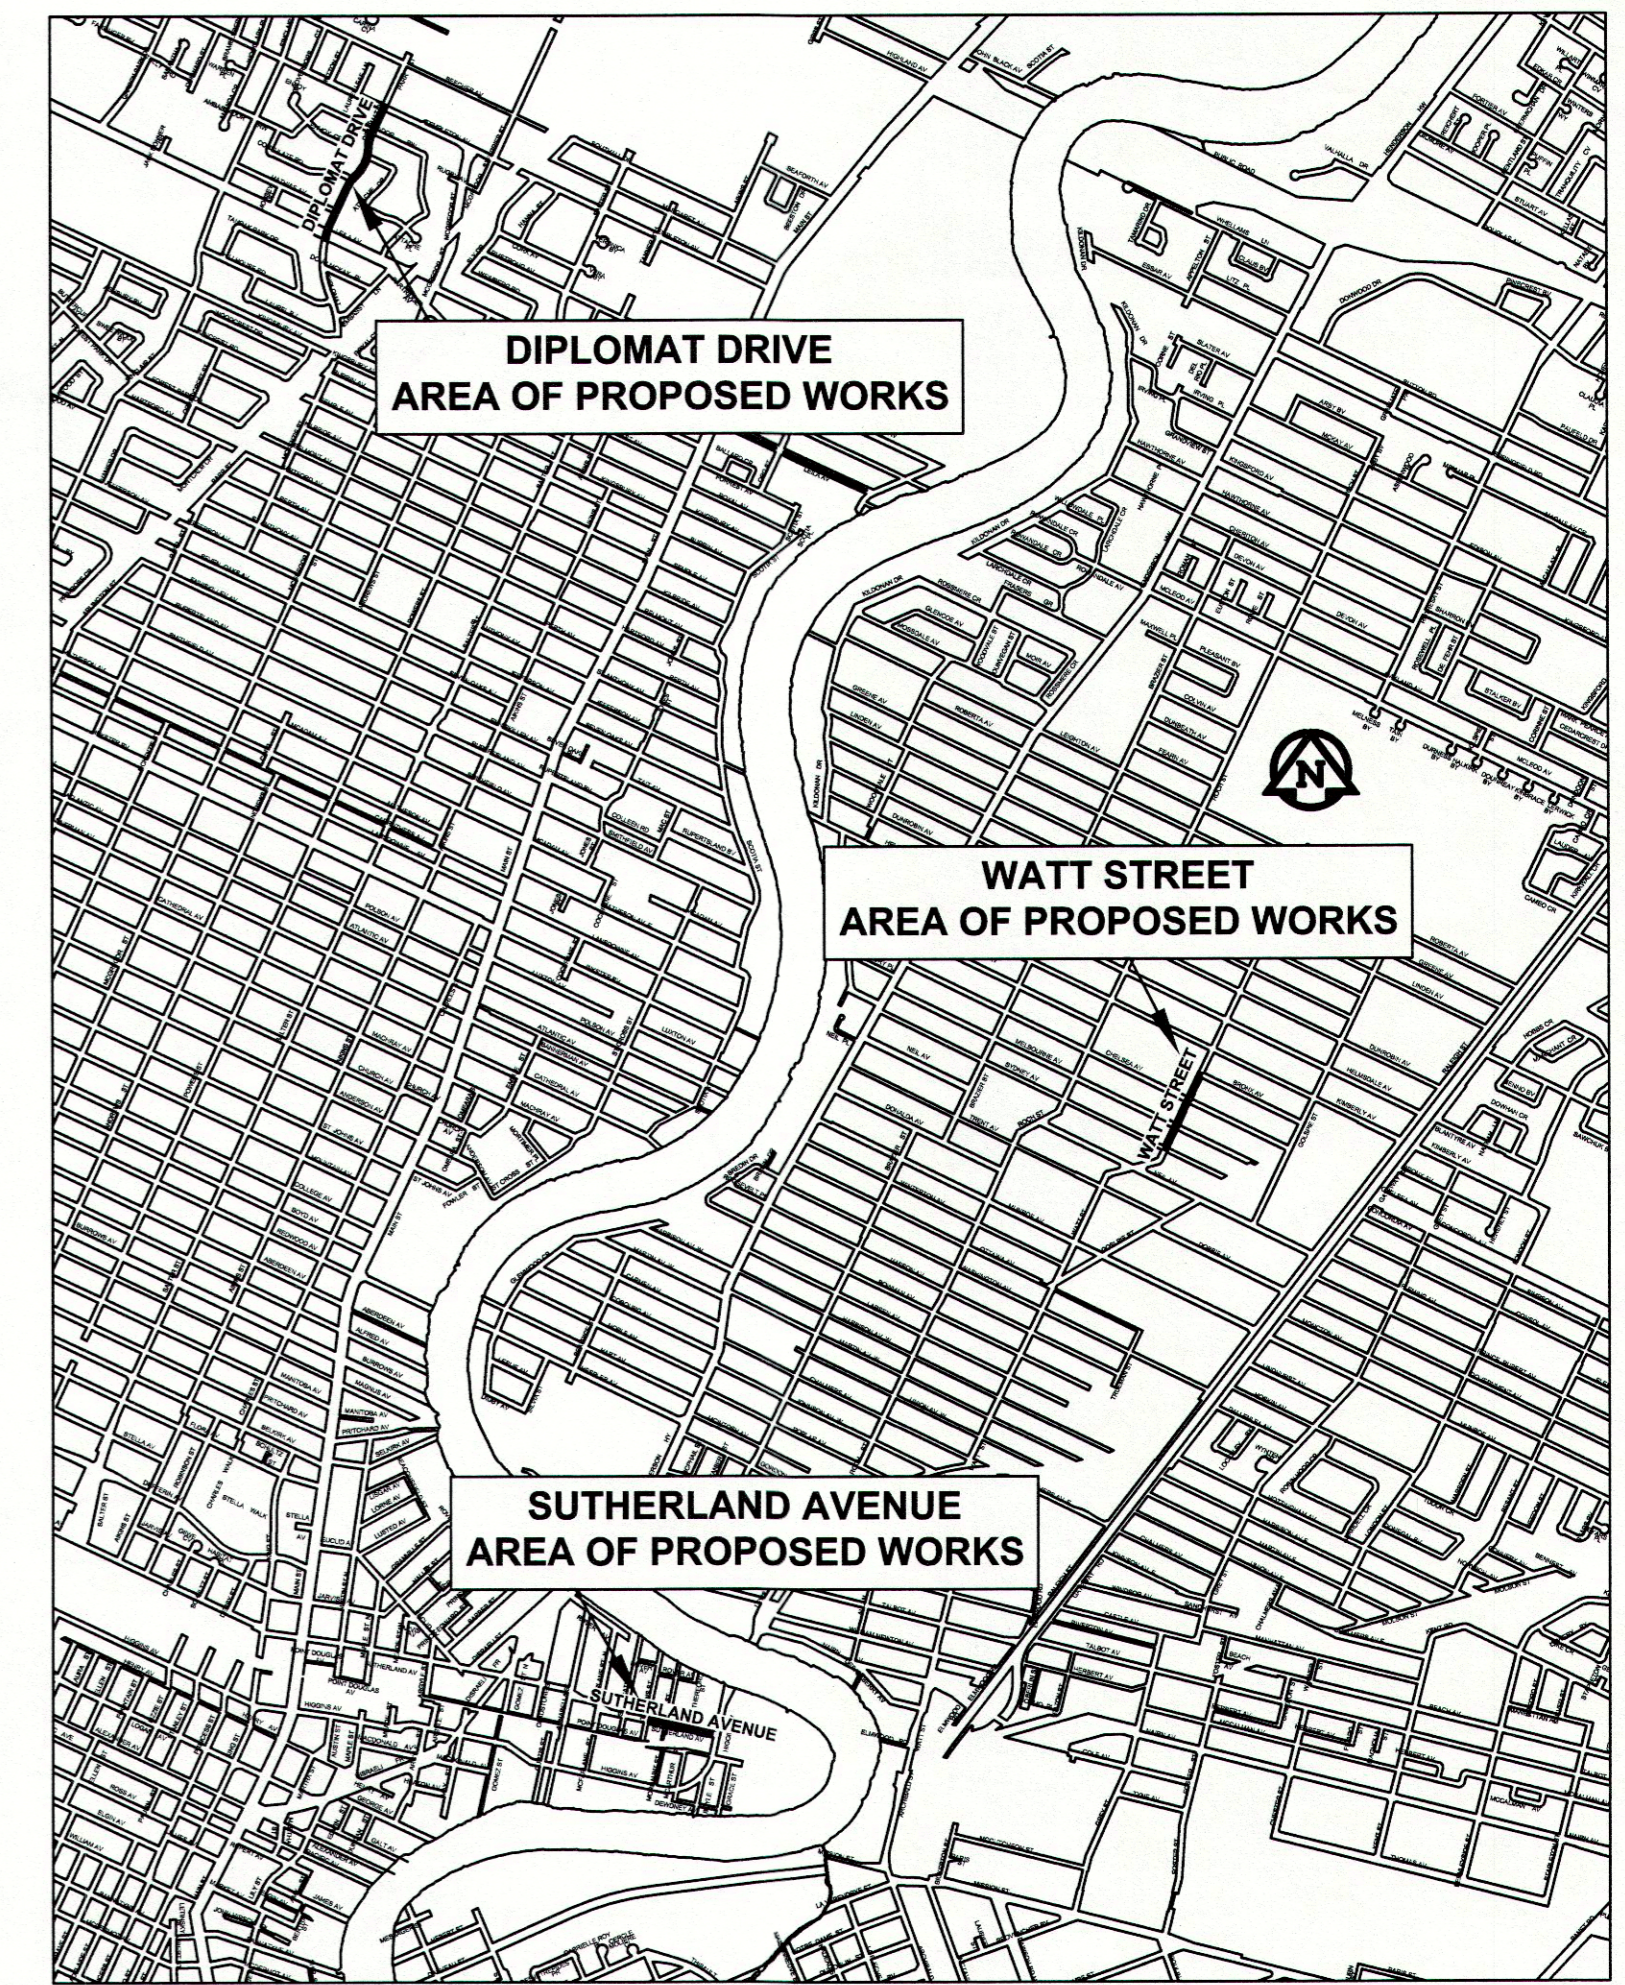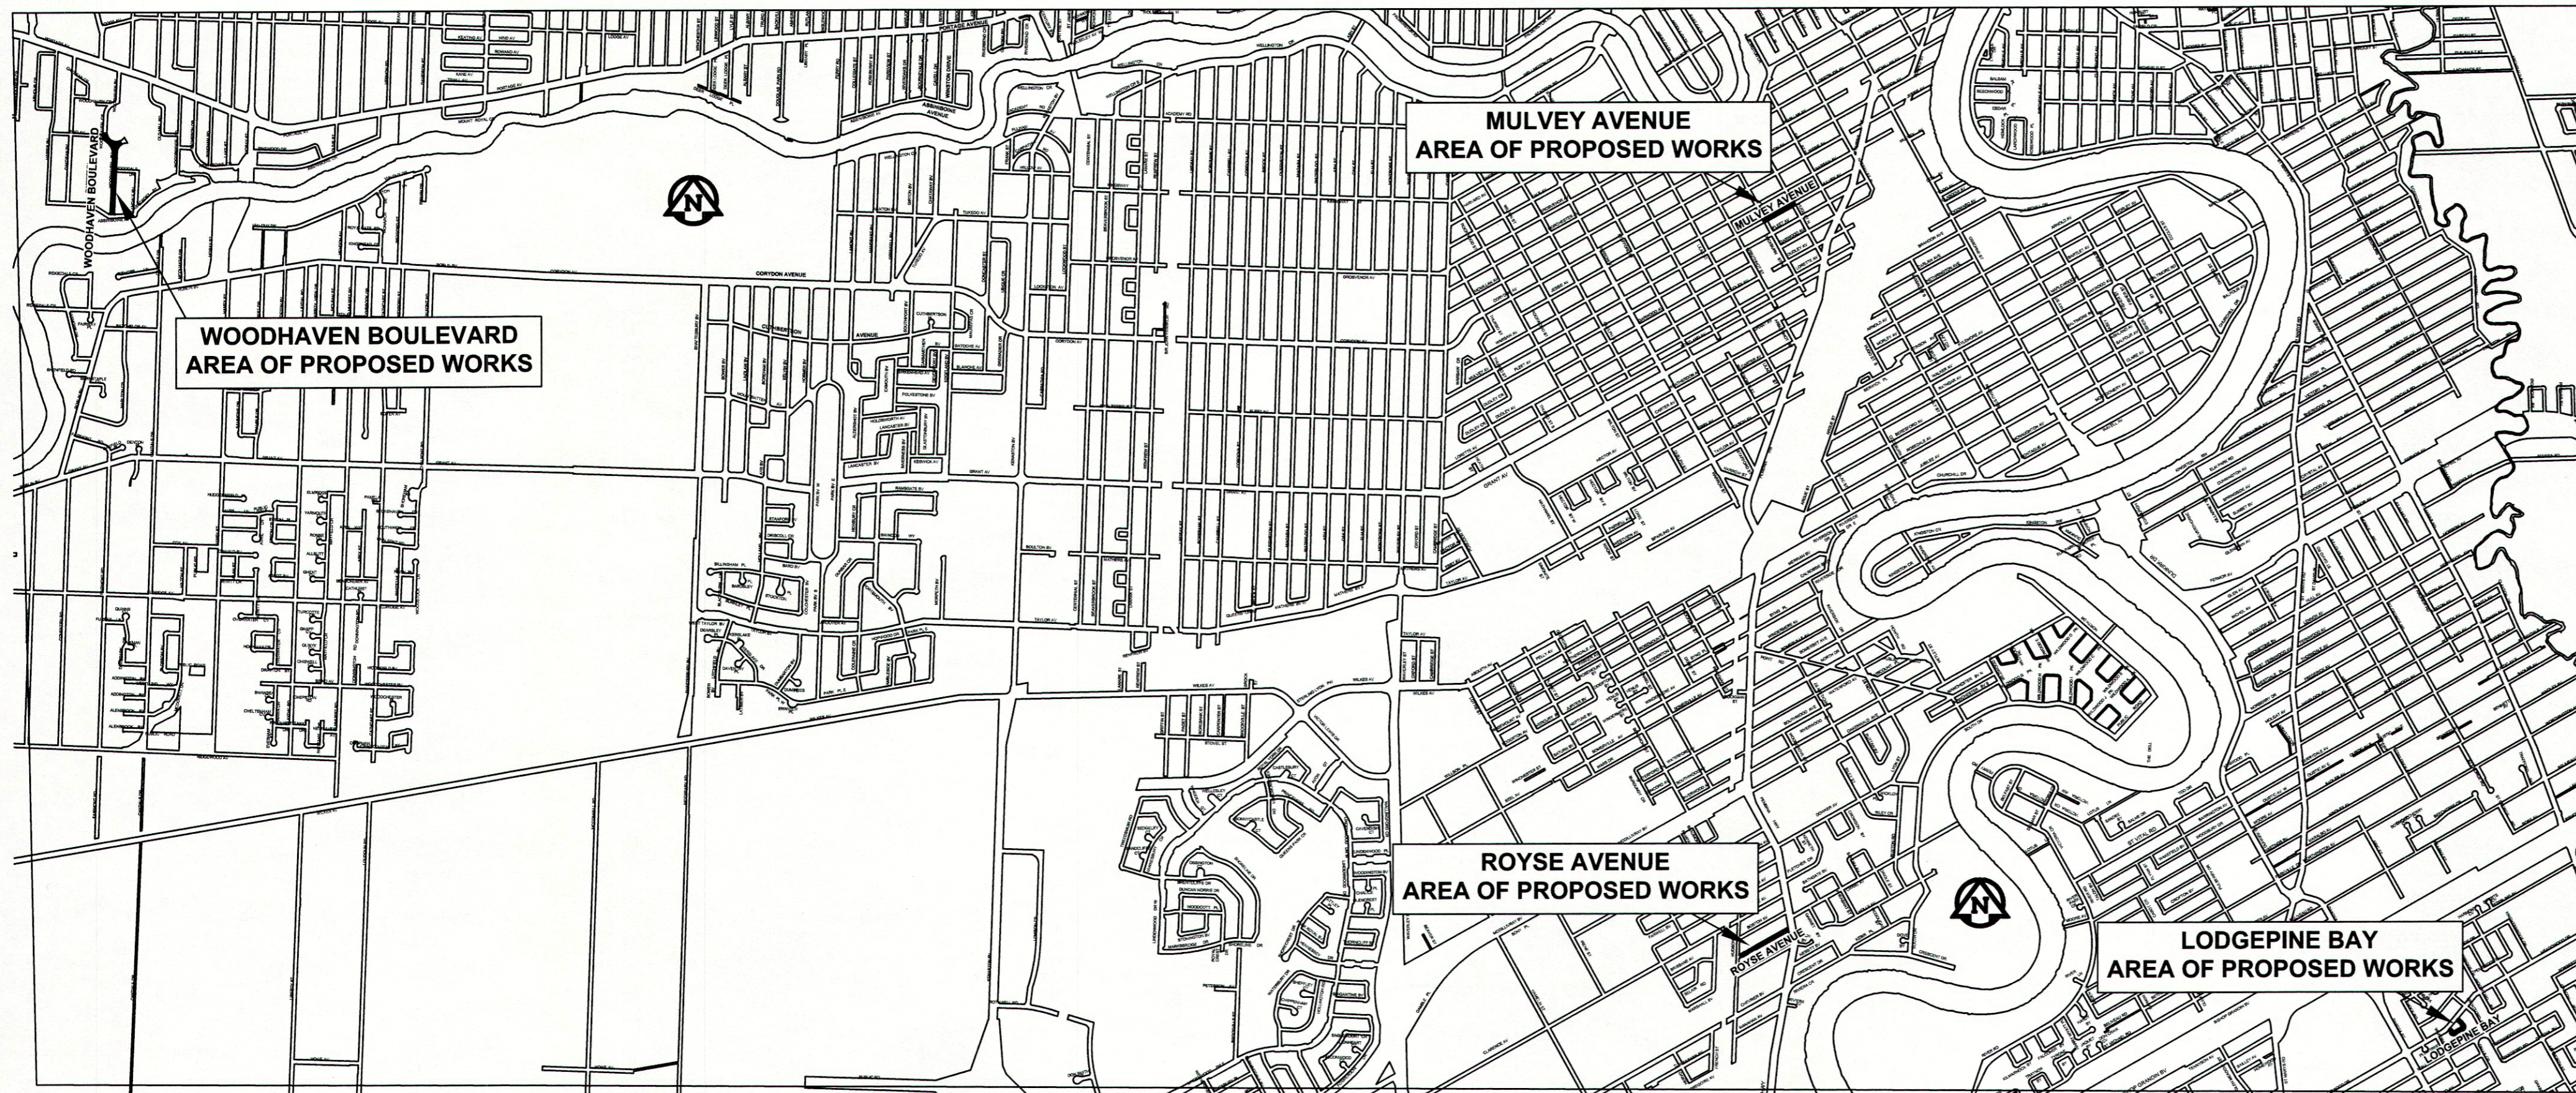

RELEASED FOR CONSTRUCTION BY:
STREETS PROJECT ENGINEER

DATE: June 19/13

COVER SHEET AND LOCATION PLAN	
CITY DRAWING NO.	REV
N/A	0
CONSULTANT NO.	
CT-00.dwg	

AECOM FILE NAME: CT-00.dwg Saved By: stepnuk