



PLAN EL. 3.191m (EL. 10.47')
SCALE: 1:250

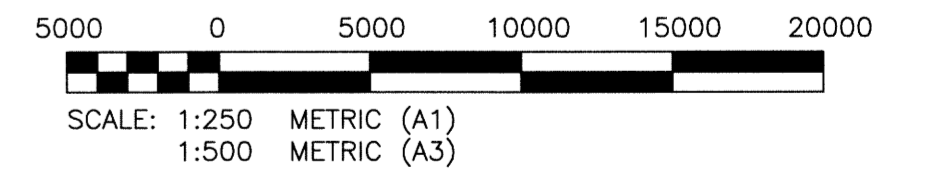

METRIC

WHOLE NUMBERS INDICATE MILLIMETRES
DECIMALIZED NUMBERS INDICATE METRES

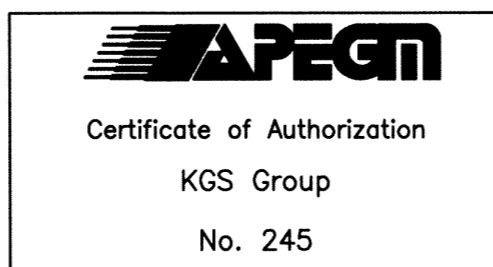

NO.	REVISIONS	DATE	BY
0	ISSUED FOR CONSTRUCTION	13/06/13	CMS

DESIGNED BY KRD		CHECKED BY CMS	
DRAWN BY FBV		APPROVED BY	
HOR. SCALE AS NOTED		RELEASED FOR CONSTRUCTION	
VERTICAL AS NOTED		DATE 2013 04 18	

ENGINEER'S SEAL

S11

THE CITY OF WINNIPEG
WATER AND WASTE DEPARTMENT

NEWPCC
SECONDARY CLARIFIERS 1 TO 6 REHABILITATION
GENERAL ARRANGEMENT
PLAN

SHEET 1 OF 9
CITY DRAWING NUMBER
1-0101S-S0011-001