




G:\CAD\127055\02-Civil\01-Contract\20-Sections-Details.dwg

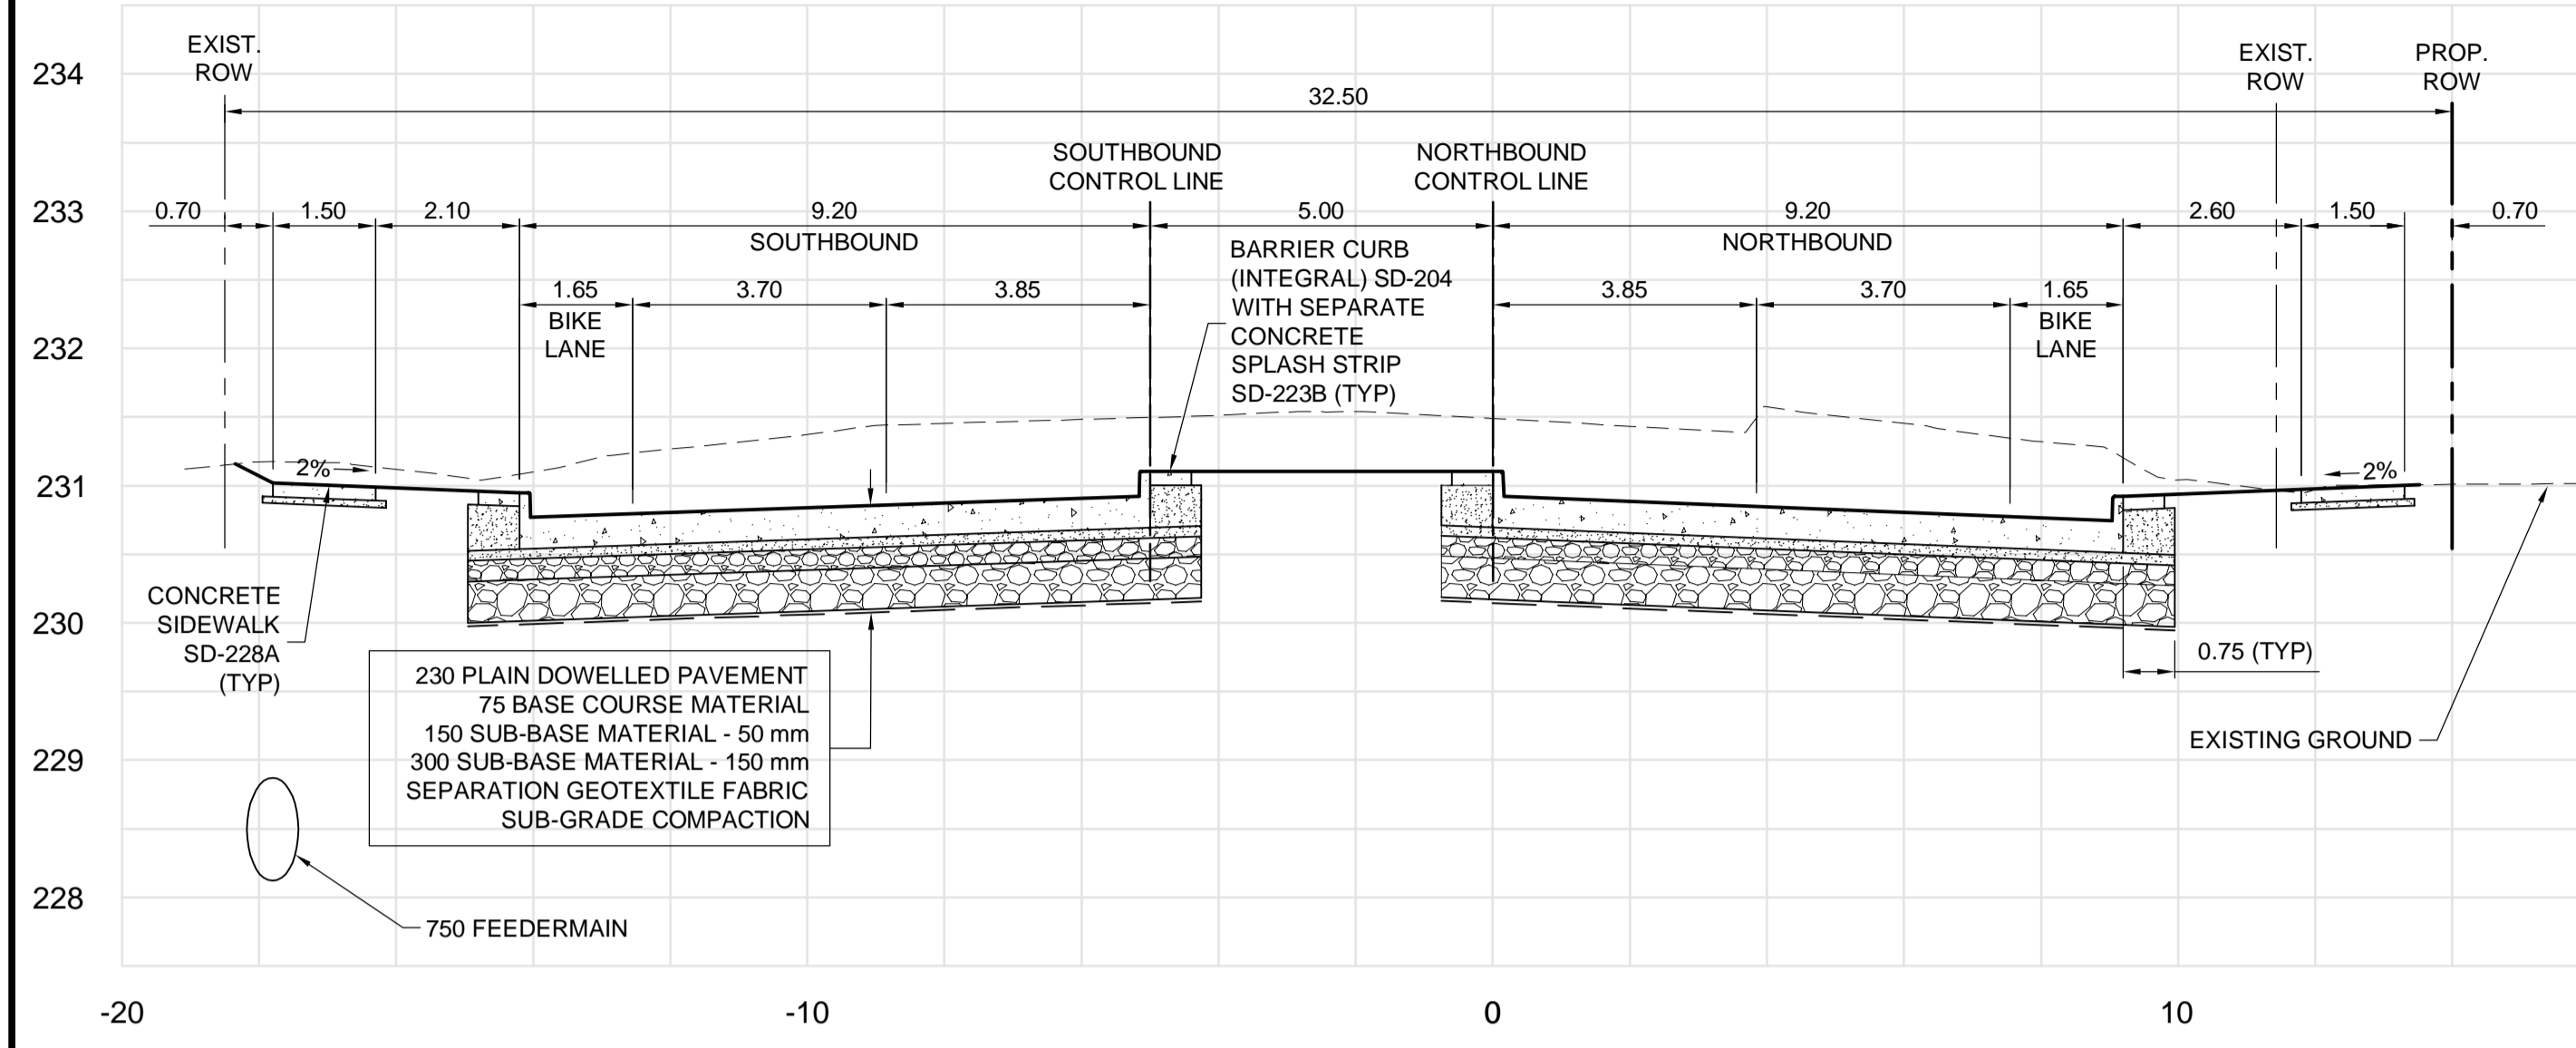

A MOLSON STREET - STA. 0+225
SCALE - H:1:100 V:1:50

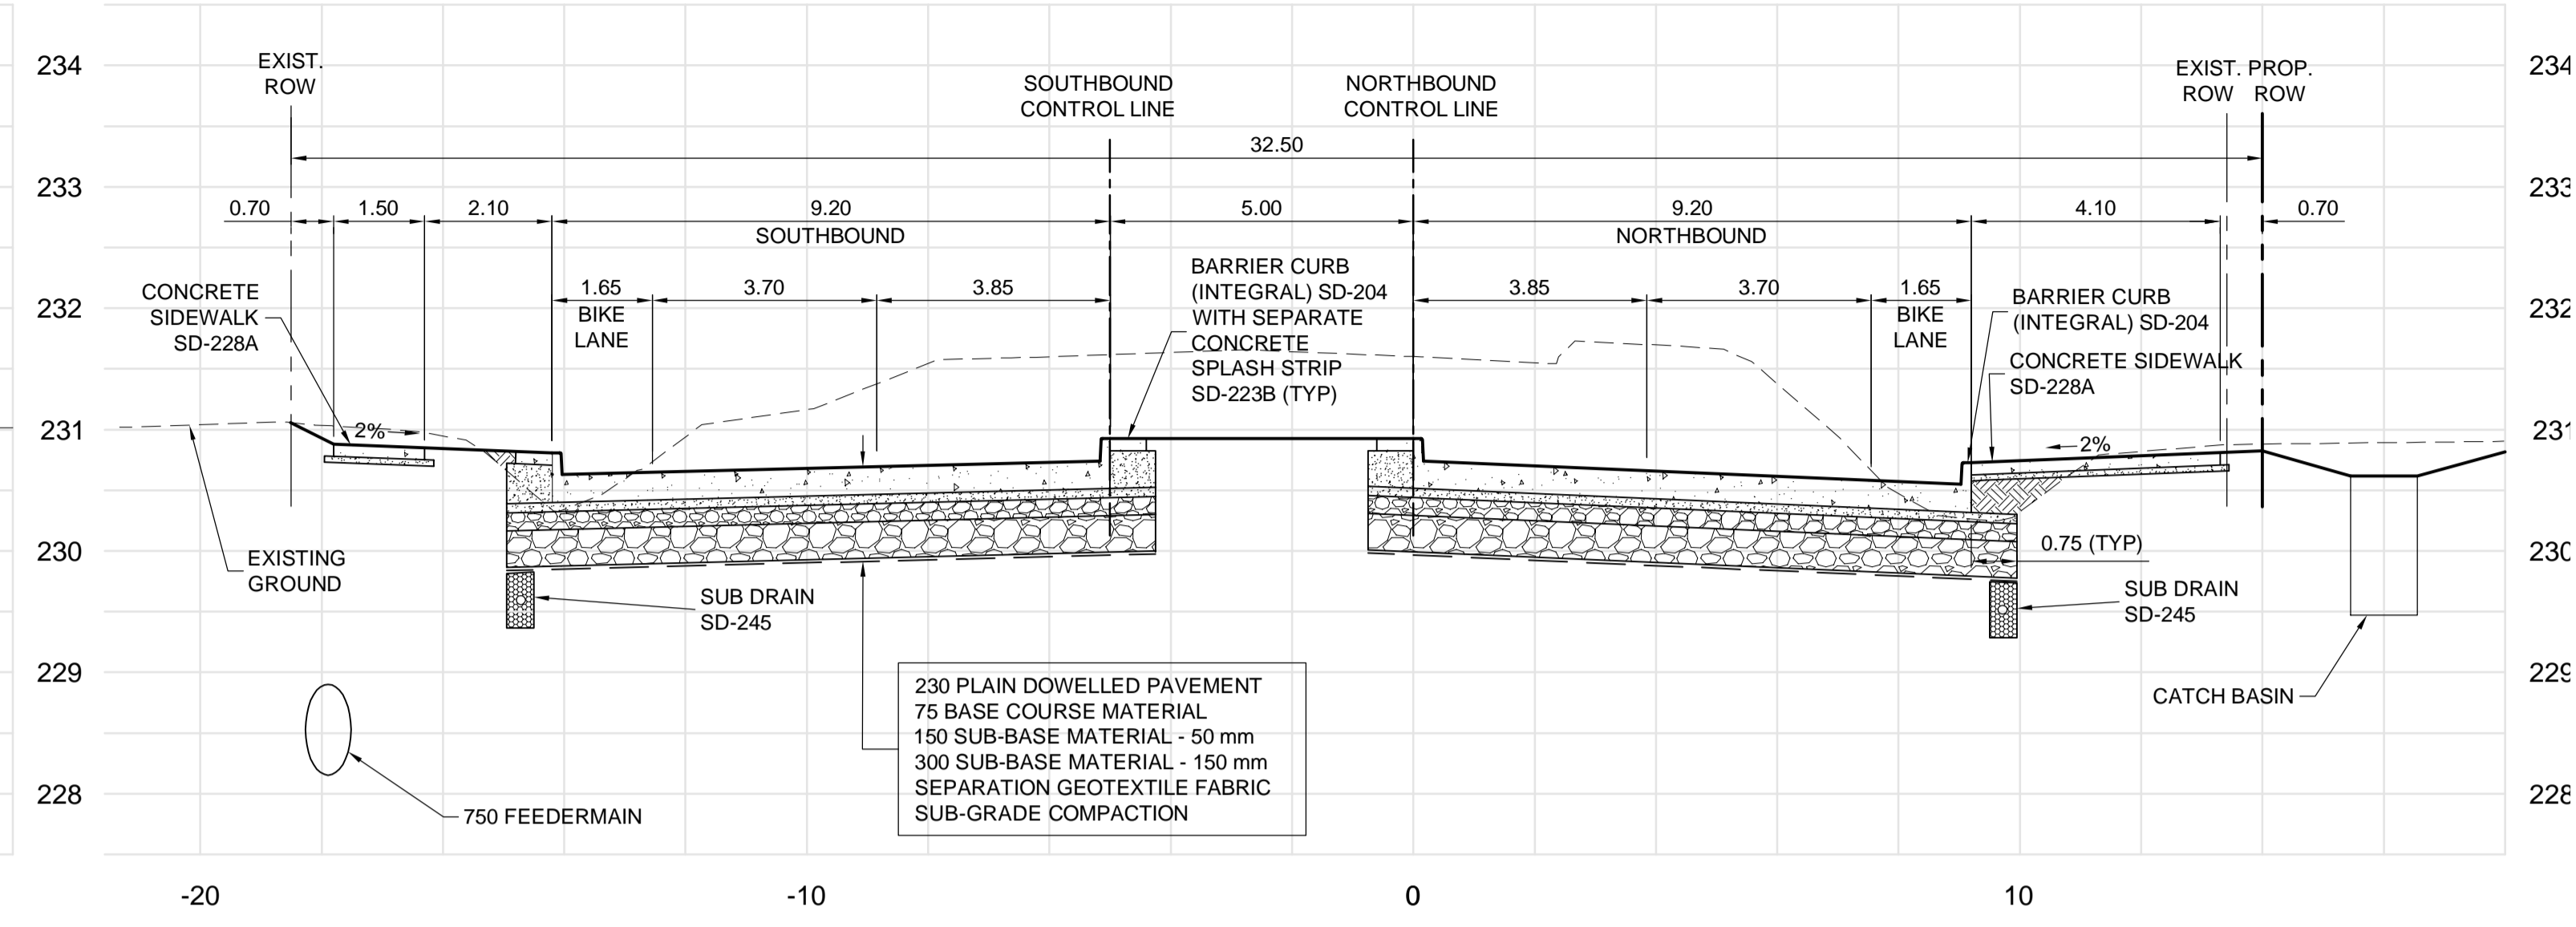

B MOLSON STREET - STA. 0+250
SCALE - H:1:100 V:1:50

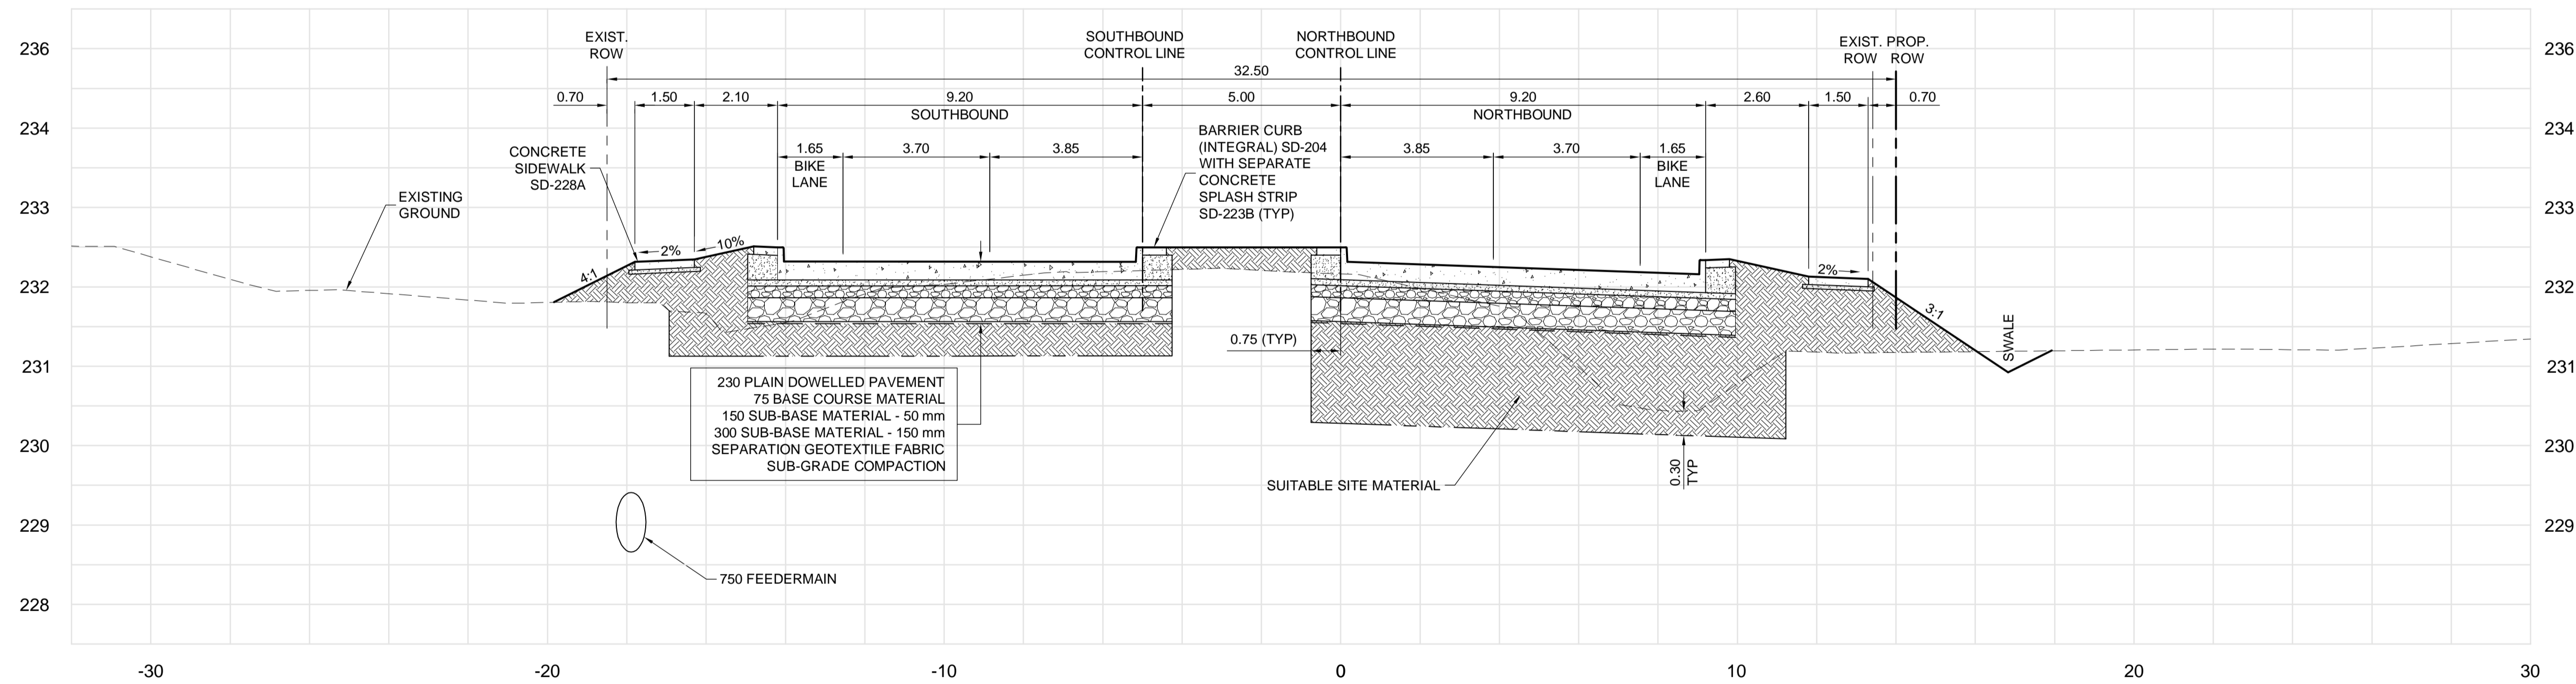

METRIC

WHOLE NUMBERS INDICATE MILLIMETRES
DECIMALIZED NUMBERS INDICATE METRES

APEGM
Certificate of Authorization
Dillon Consulting Limited (MB)
No. 1789 Date: 12/16/2013

150 WM	WATERMAIN	150 WM	HYDRO	HYDRO	HYDRO	150 WM	WATERMAIN	150 WM
+	HYDRANT	+	MTS	MTS	MTS	+	HYDRANT	+
+	VALVE	+	MTS	MTS	MTS	+	VALVE	+
300 LDS	LAND DRAINAGE SEWER	300 LDS	---	---	---	300 LDS	LAND DRAINAGE SEWER	300 LDS
250 WWS	WASTE WATER SEWER	250 WWS	---	---	---	250 WWS	WASTE WATER SEWER	250 WWS
○	MANHOLE	●	---	---	---	○	MANHOLE	○
□	CATCH BASIN	■	---	---	---	□	CATCH BASIN	□
▽	CURB INLET	▽	---	---	---	▽	CURB INLET	▽
+	JUNCTIONS	+	---	---	---	+	JUNCTIONS	+
---	CULVERT	---	---	---	---	---	CULVERT	---
100 GAS	GAS	100 GAS	---	---	---	100 GAS	GAS	100 GAS
---	EXISTING	---	---	---	---	---	EXISTING	---
---	LEGEND-PLAN	---	---	---	---	---	LEGEND-PROFILE	---
---	PROPOSED	---	---	---	---	---	PROPOSED	---

UNDERGROUND STRUCTURES

SUPPLY, U/G STRUCTURES DATE

LOCATION OF UNDERGROUND STRUCTURES AS SHOWN ARE BASED ON THE BEST INFORMATION AVAILABLE, BUT NO GUARANTEE IS GIVEN THAT ALL EXISTING UTILITIES ARE SHOWN OR THAT THE GIVEN LOCATIONS ARE EXACT. CONFIRMATION OF EXISTENCE AND EXACT LOCATION OF ALL SERVICES MUST BE OBTAINED FROM THE INDIVIDUAL UTILITIES BEFORE PROCEEDING WITH CONSTRUCTION.

B.M. ELEV.				
DESIGNED BY	JMS/MRD			
DRAWN BY	TJH			
CHECKED BY	JNC			
APPROVED BY	DPK			
HOR. SCALE				
VERTICAL				
RELEASSED FOR CONSTRUCTION				
DATE	12/16/2013			

NO.	REVISIONS	DATE	BY
3	ISSUED FOR TENDER	12/16/13	JNC
2	ISSUED FOR REVIEW	07/22/13	JNC
1	ISSUED FOR REVIEW	06/21/13	JNC

DILLON CONSULTING

ENGINEER'S SEAL
PROVINCE OF MANITOBA
REGISTERED PROFESSIONAL ENGINEER
J.N. CRANG
12/16/2013

THE CITY OF WINNIPEG
PUBLIC WORKS DEPARTMENT

PANET ROAD/MOLSON STREET
RECONSTRUCTION AND TWINNING

SECTION (1 OF 5)

CITY DRAWING NUMBER: P-3350-27
SHEET OF: 27 OF 45
CONSULTANT DRAWING NUMBER