


**H** MOLSON STREET - STA. 0+800  
SCALE - H-1:100 V-1:50

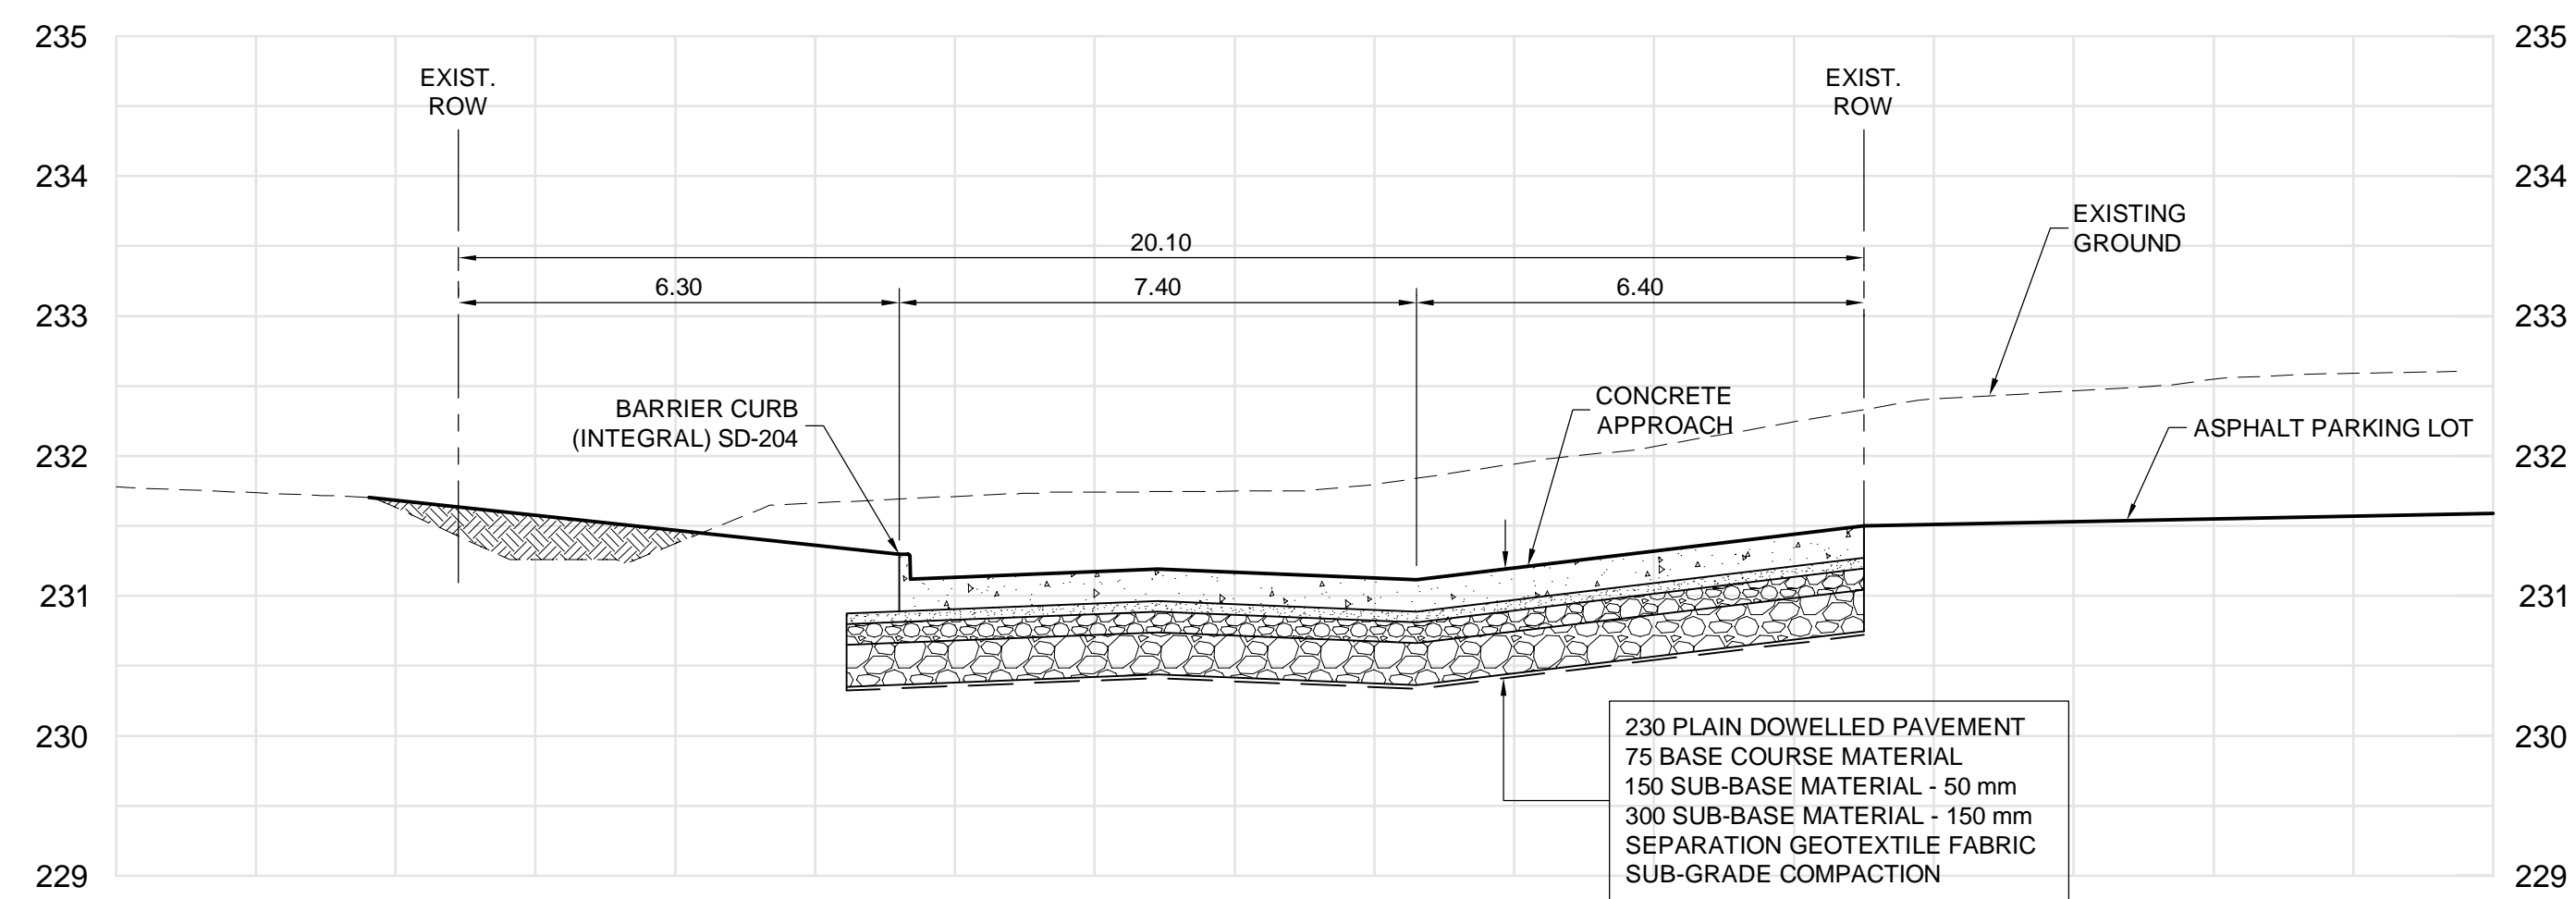

**I** CALLSBECK AVENUE  
SCALE - H-1:100 V-1:50

METRIC

WHOLE NUMBERS INDICATE MILLIMETRES  
DECIMALIZED NUMBERS INDICATE METRES




Certificate of Authorization  
**Dillon Consulting Limited (MB)**  
No. 1789 Date: 12/16/2013



PANET ROAD/MOLSON STREET  
RECONSTRUCTION AND TWINNING

CITY DRAWING NUMBER  
P-3350-30  
SHEET 30 OF 45

SECTIONS (4 OF 5)

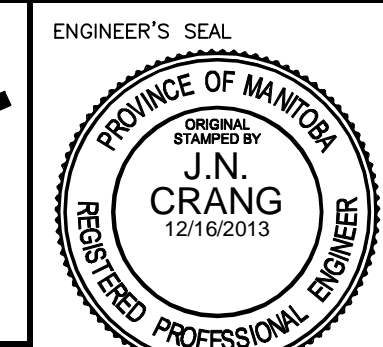

CONSULTANT PROJECT NUMBER  
12-7055



RELEASED FOR CONSTRUCTION  
DATE

DESIGNED BY	JMS/MRD
DRAWN BY	TJH
CHECKED BY	JNC
APPROVED BY	DPK
HOR. SCALE	DATE
VERTICAL	DATE
DATE	12/16/2013

NO.	REVISIONS	DATE	BY
3	ISSUED FOR TENDER	12/16/13	JNC
2	ISSUED FOR REVIEW	07/22/13	JNC
1	ISSUED FOR REVIEW	06/21/13	JNC

LEGEND-PROFILE	PROPOSED	EXISTING
150 WM	150 WM	150 WM
HYDRANT	HYDRANT	HYDRANT
VALVE	VALVE	VALVE
300 LDS	300 LDS	300 LDS
250 WWS	250 WWS	250 WWS
MANHOLE	MANHOLE	MANHOLE
CATCH BASIN	CATCH BASIN	CATCH BASIN
CURB INLET	CURB INLET	CURB INLET
JUNCTIONS	JUNCTIONS	JUNCTIONS
CULVERT	CULVERT	CULVERT
100 GAS	100 GAS	100 GAS

G:\CAD\127055\02-Civil\01-Contract\20-Sections-Details.dwg