



**J** CONCORDIA STREET - STA. 2+130  
SCALE - H:1:100 V:1:50

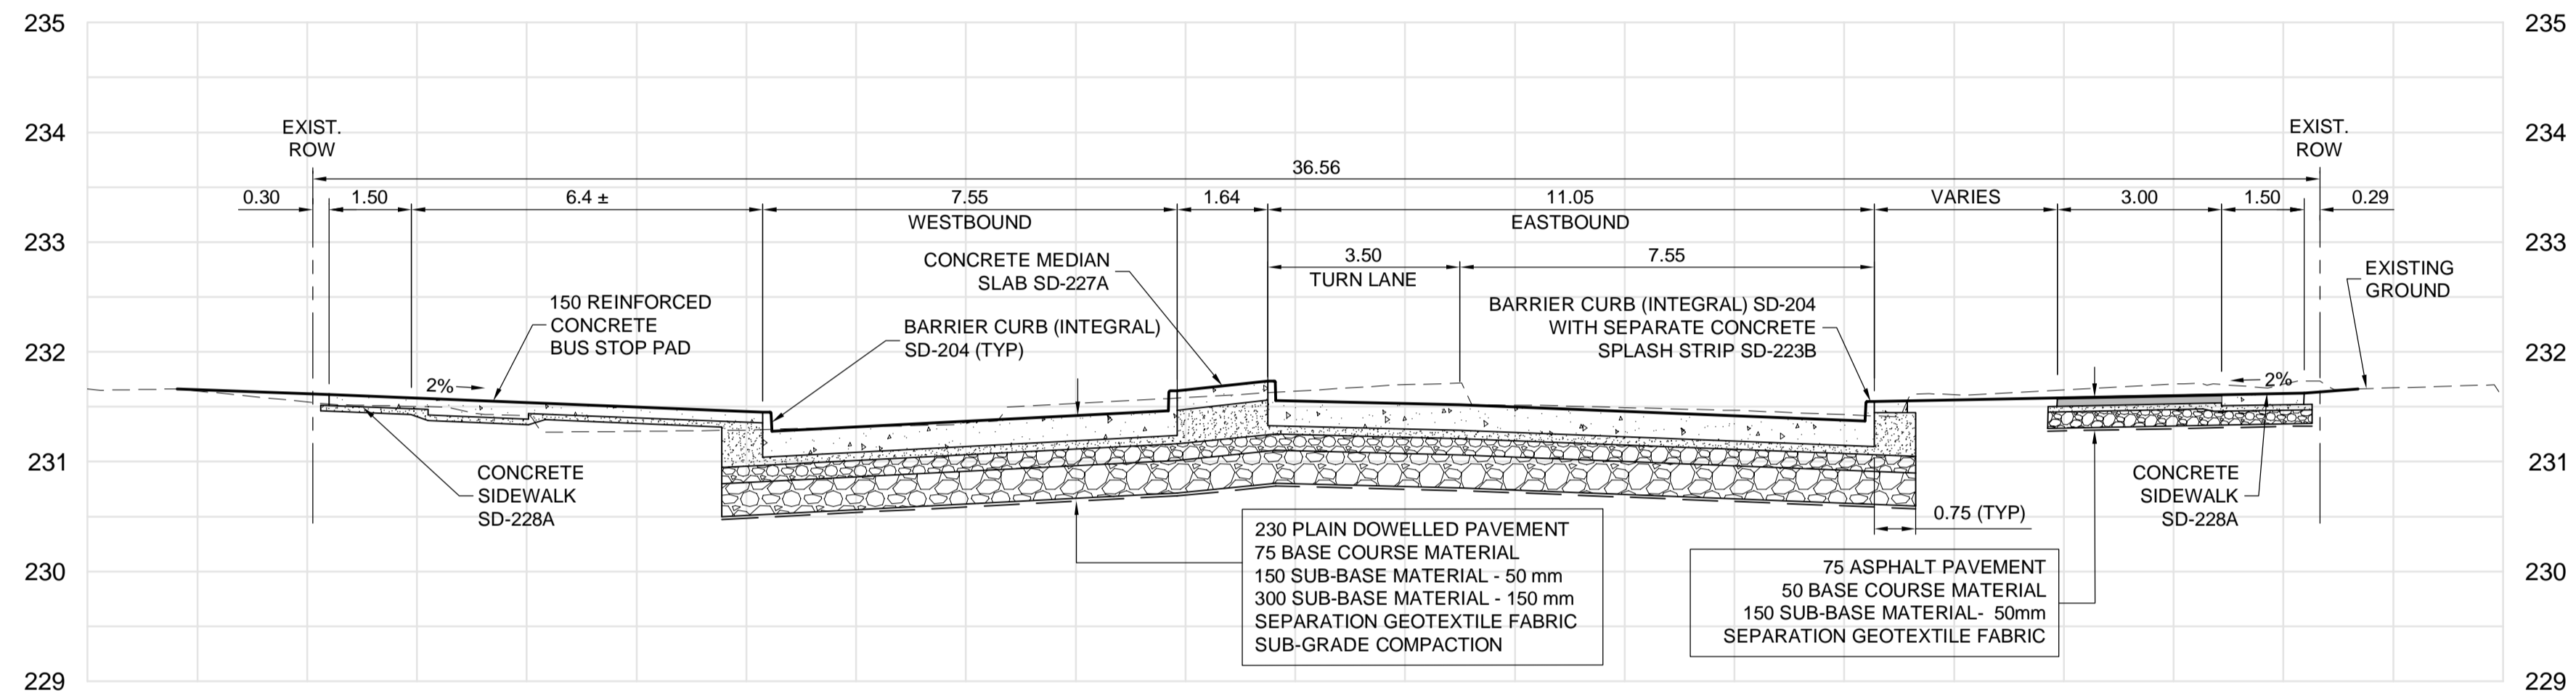

**K** CONCORDIA STREET - STA. 2+252  
SCALE - H:1:100 V:1:50

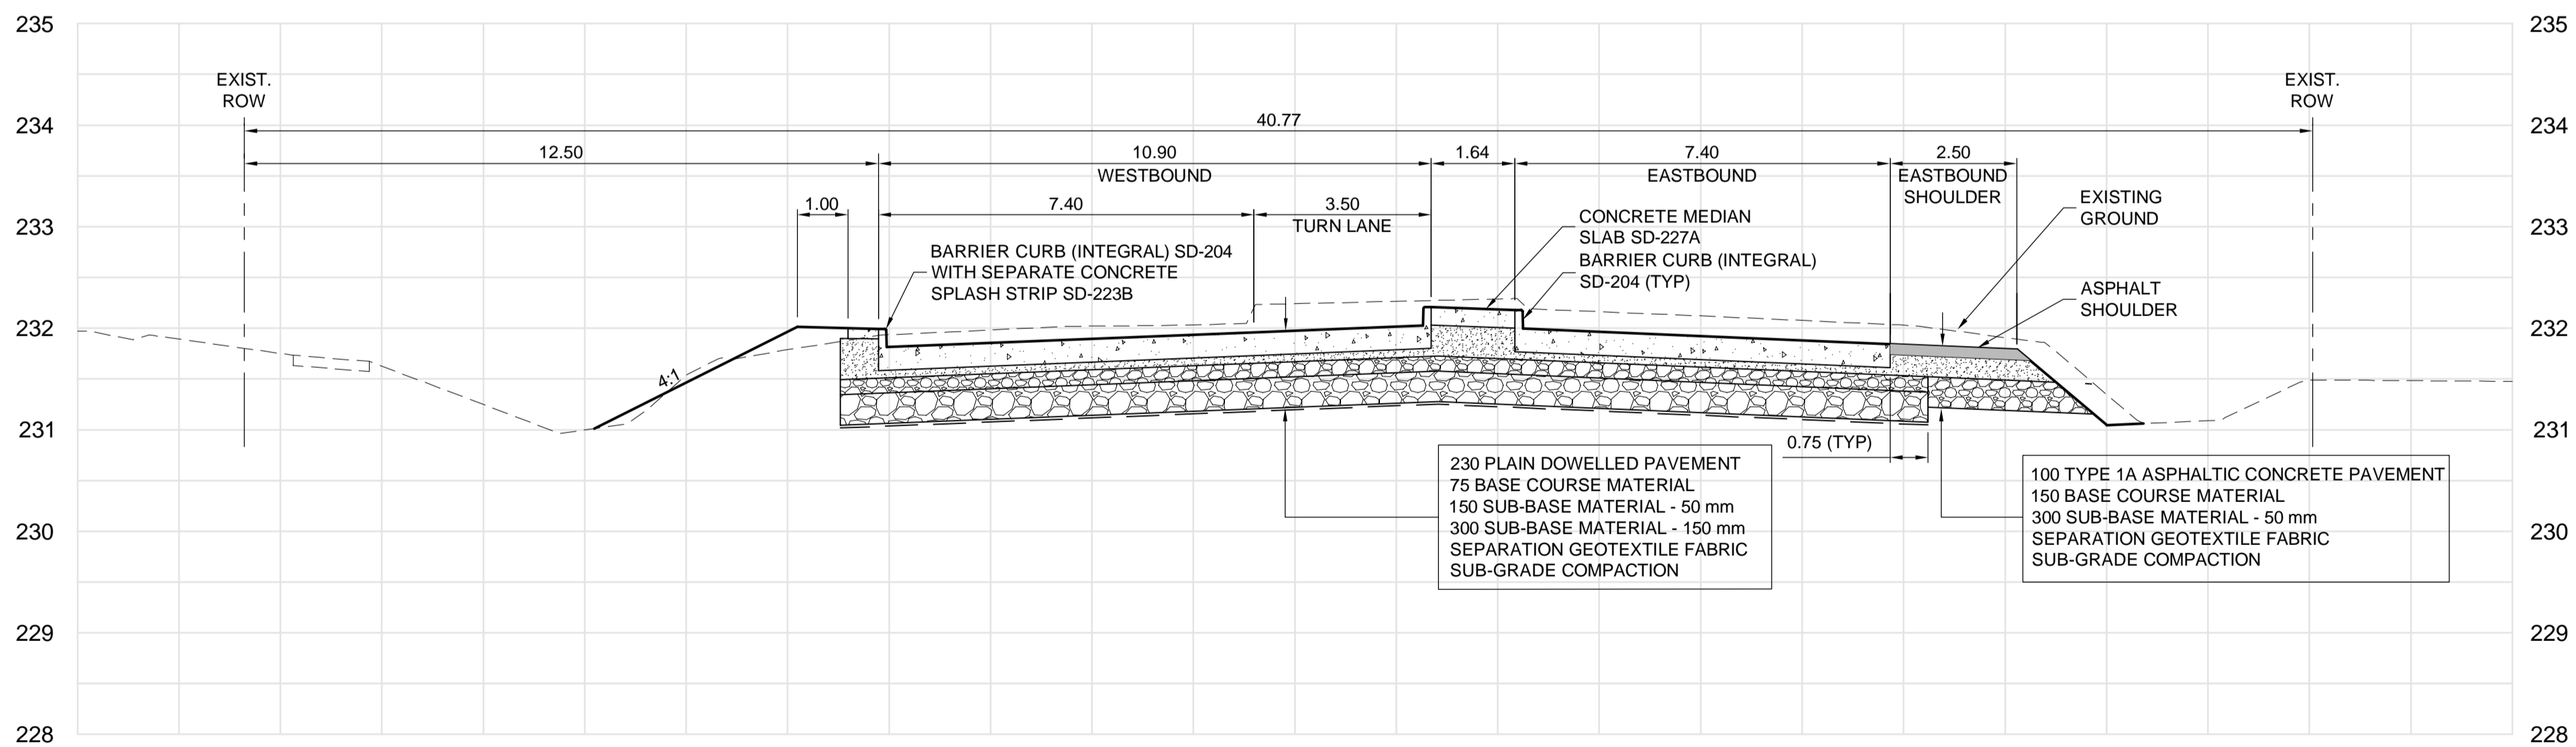

**L** CONCORDIA STREET - STA. 2+355  
SCALE - H:1:100 V:1:50

METRIC

WHOLE NUMBERS INDICATE MILLIMETRES  
DECIMALIZED NUMBERS INDICATE METRES



Certificate of Authorization  
**Dillon Consulting Limited (MB)**  
No. 1789 Date: 12/16/2013

G:\CAD\127055\02-Civil\01-Sections-Details.dwg

150 WM	WATERMAIN	150 WM	HYDRO	HYDRO	HYDRO	150 WM	WATERMAIN	150 WM
HYDRANT	HYDRANT	MTS	M.T.S.	CONCRETE	CONCRETE	HYDRANT	HYDRANT	+
VALVE	VALVE	300 LDS	LAND DRAINAGE SEWER	ASPHALT	ASPHALT	300 LDS	LAND DRAINAGE SEWER	+
250 WWS	WASTE WATER SEWER	250 WWS	WASTE WATER SEWER	PLANING	PLANING	250 WWS	WASTE WATER SEWER	+
MANHOLE	MANHOLE	MANHOLE	MANHOLE	SIDEWALK	SIDEWALK	MANHOLE	MANHOLE	+
CATCH BASIN	CATCH BASIN	CATCH BASIN	CATCH BASIN	PAVING STONES	PAVING STONES	CATCH BASIN	CATCH BASIN	+
CURB INLET	CURB INLET	CURB INLET	CURB INLET	PARTIAL DEPTH REPAIR	PARTIAL DEPTH REPAIR	CURB INLET	CURB INLET	+
JUNCTIONS	JUNCTIONS	JUNCTIONS	JUNCTIONS	PROPERTY LINE	PROPERTY LINE	JUNCTIONS	JUNCTIONS	+
CULVERT	CULVERT	CULVERT	CULVERT	DRAINAGE ARROW	DRAINAGE ARROW	CULVERT	CULVERT	+
100 GAS	GAS	100 GAS	GAS	CURB RAMP	CURB RAMP	100 GAS	GAS	+
EXISTING	LEGEND-PLAN	PROPOSED	EXISTING	LEGEND-PLAN	PROPOSED	EXISTING	LEGEND-PROFILE	PROPOSED

UNDERGROUND STRUCTURES		B.M. ELEV.
SUPPLY	U/G STRUCTURES	DATE
LOCATION OF UNDERGROUND STRUCTURES AS SHOWN ARE BASED ON THE BEST INFORMATION AVAILABLE, BUT NO GUARANTEE IS GIVEN THAT ALL EXISTING UTILITIES ARE SHOWN OR THAT THE GIVEN LOCATIONS ARE EXACT. CONFIRMATION OF EXISTENCE AND EXACT LOCATION OF ALL SERVICES MUST BE OBTAINED FROM THE INDIVIDUAL UTILITIES BEFORE PROCEEDING WITH CONSTRUCTION.		

DESIGNED BY	JMS/MRD
DRAWN BY	TJH
CHECKED BY	JNC
APPROVED BY	DPK
HOR. SCALE	12/16/2013
VERTICAL	12/16/2013
NO.	REVISIONS
DATE	BY
DATE	12/16/2013

3	ISSUED FOR TENDER	12/16/13	JNC
2	ISSUED FOR REVIEW	07/22/13	JNC
1	ISSUED FOR REVIEW	06/21/13	JNC

**DILLON CONSULTING**

RELEASED FOR CONSTRUCTION

DATE

ENGINEER'S SEAL

PROVINCE OF MANITOBA

REGISTERED PROFESSIONAL ENGINEER

J.N. CRANG

12/16/2013

CONSULTANT PROJECT NUMBER

12-7055

**THE CITY OF WINNIPEG**  
PUBLIC WORKS DEPARTMENT

PANET ROAD/MOLSON STREET  
RECONSTRUCTION AND TWINNING

CITY DRAWING NUMBER  
P-3350-31

SHEET  
31 OF 45

CONSULTANT DRAWING NUMBER

SECTIONS (5 OF 5)