


**AECOM**  
As of January 3, 2009,  
EarthTech became AECOM  
Canada Ltd.

**AECOM AS-CONSTRUCTED**  
SIG..... DATE.....

**GENERAL NOTES:**  
A. EARTH TECH FIELD BOOK No. 4401  
B. LOCATION OF UNDERGROUND STRUCTURES AS SHOWN ARE BASED ON THE BEST INFORMATION AVAILABLE, BUT NO GUARANTEE IS GIVEN THAT ALL EXISTING UTILITIES ARE SHOWN OR THAT THE GIVEN LOCATIONS ARE EXACT. CONFIRMATION OF EXISTING AND EXACT LOCATION OF ALL SERVICES MUST BE OBTAINED FROM THE INDIVIDUAL UTILITIES BEFORE PROCEEDING WITH CONSTRUCTION.  
C. PHOSPHORUS REMOVAL FACILITY (BY OTHERS).

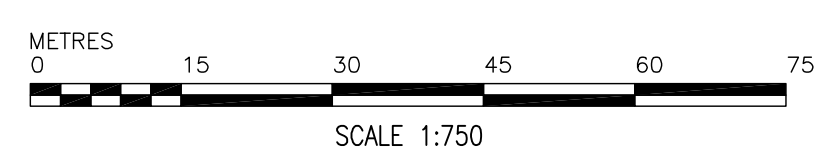

150 mm WM	WATERMAIN	150 mm WM	HYDRO	●	LIGHT STANDARD	○
○	HYDRANT	+	M.T.S.	○	BOLLARD	○
○	VALVE	○	CONCRETE	■	FIRE EXTINGUISHER	⊗
○	LAND DRAINAGE SEWER	○	ASPHALT	■	CURB STOP	⊗
○	WASTEWATER SEWER	○	PROPERTY LINE	---	TREATED CENTRATE	---
○	MANHOLE	○	TEST HOLES	+	RAILWAY TRACK	+
○	CATCH BASIN	○	ELEVATION	(32.750)	DITCH	---
○	CURB INLET	○	TREE	+	RAS	---
○	JUNCTIONS	○	ANODE	+	WAS	---
○	CULVERT	○	CONCRETE SIDEWALK	---	FW	---
○	GAS	○	FENCE	---	CENTRATE	---
---	EXISTING	---	LEGEND - PLAN	---	EXISTING	---
---	LEGEND - PLAN	---	PROPOSED	---	LEGEND - PLAN	---
---	PROPOSED	---	EXISTING	---	LEGEND - PLAN	---

**AECOM**  
Certificate of Authorization  
AECOM Canada Ltd.  
Original dated on:  
No. 4671 Date: 2006/05/15

13-027	N. side Main St. on the grounds of the North End Treatment Plant, 1ft. on top of Conc. pit in front of main ELEV. bldg., 22.3m E. of line of most Ely. wall & 32.8m S. of most Nly. wall of main bldg. (ties to 1st.) ELEV. = 231.261m
02	AS-CONSTRUCTED DRAWING 09/02/18 CD
01	ISSUED FOR CONSTRUCTION 06/08/30 GLG
00	ISSUED FOR TENDER 06/05/15 FC
NO.	REVISIONS
	DATE BY
	DATE 2006/01/10
	DATE 2006/05/15

**EarthTech**  
A Tyco International Ltd. Company

DESIGNED BY: GSK	CHECKED BY: KWF
DRAWN BY: FC	APPROVED BY: JEH
SCALE: 1:750	RELEASED FOR CONSTRUCTION BY: K. MARTENS
DATE 2006/01/10	DATE 2006/05/15

ENGINEER'S SEAL  
ORIGINAL SIGNED BY  
**K.W. FITCHETT**  
2006/05/15

**THE CITY OF WINNIPEG**  
WATER AND WASTE DEPARTMENT  
ENGINEERING DIVISION

**NEWPCC CENTRATE NUTRIENT TREATMENT NITROGEN REMOVAL FACILITY**

CIVIL GENERAL ARRANGEMENT SITE UTILITIES

CITY FILE NUMBER  
SHEET OF  
CITY DRAWING NUMBER  
1-0101C-C0003-001-02