


B SIZE 11" X 17" (279mm x 432mm)

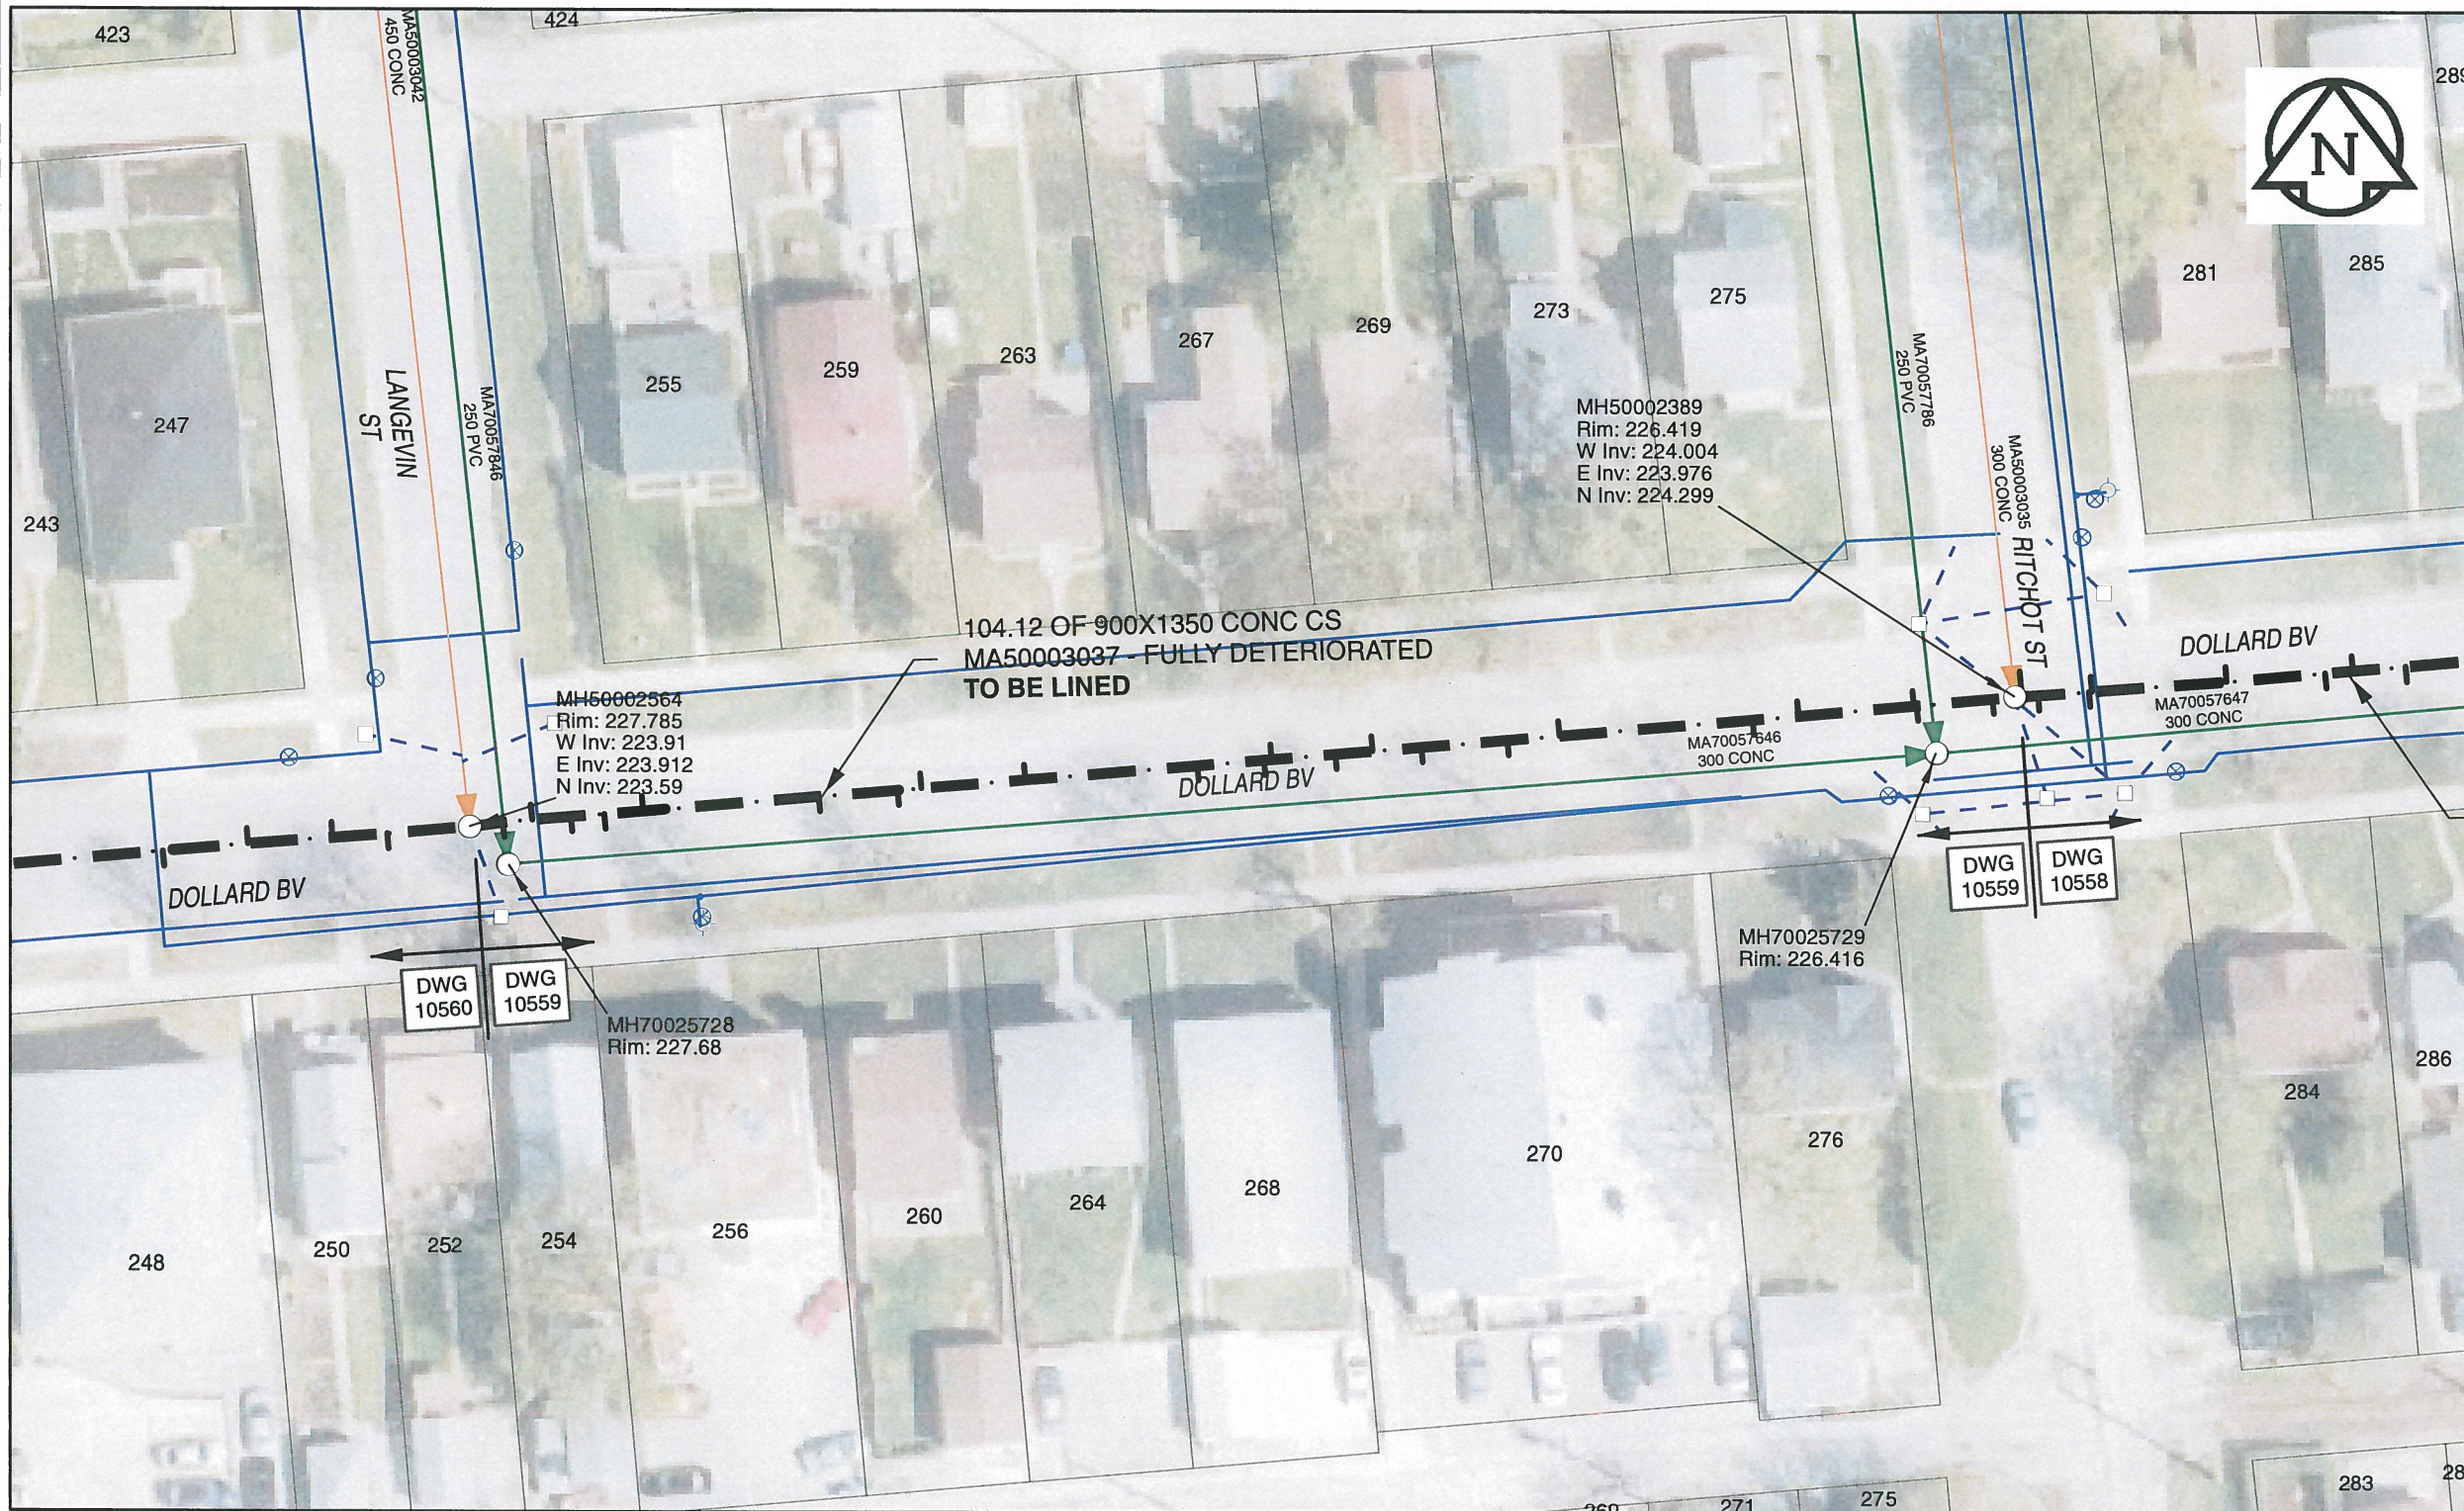

Sewer Junction Information

(From Video Inspection)

Reference MH	Distance	Size	Clock
S-MH50002389	001.5	150	10
-	006.6	150	10
-	006.8	150	02
-	014.6	150	03
-	017.7	150	09
-	030.7	150	03
-	034.2	150	10
-	040.0	150	09
-	043.3	150	03
-	045.8	150	10
-	050.1	150	03
-	050.6	150	09
-	055.1	150	09
-	066.7	150	02
-	073.7	150	01
-	075.3	150	10
-	080.6	150	10
-	092.5	150	02
-	095.1	150	11
-	097.3	150	11
-	099.9	150	01
-	101.9	150	11

WARNING
 IF POWER EQUIPMENT OR EXPLOSIVES ARE TO BE USED FOR EXCAVATION ON THIS PROJECT, THE CONTRACTOR MUST:
 1) NOTIFY THE GAS COMPANY OF THE PROPOSED LOCATION OF EXCAVATION
 2) TAKE PRECAUTION TO AVOID DAMAGE TO GAS COMPANY INSTALLATIONS.
 SEE PROVINCIAL REGULATION 140/92 FOR DETAILS

APEGM
 Certificate of Authorization
 AECOM Canada Ltd.
 No. 4671 Date: Nov. 28/2013

METRIC
 WHOLE NUMBERS INDICATE MILLIMETRES
 DECIMALIZED NUMBERS INDICATE METRES
 0 2.5 5 10 15 20
 Meters

BID OPPORTUNITY NO. 679-2013

AECOM REVIEW DRFT CHK

LOCATION APPROVED UNDERGROUND STRUCTURES
 Can-Net GPS Reference Station WINN/810
 SUPR. U/G STRUCTURES COMMITTEE DATE
 NOTE:
 LOCATION OF UNDERGROUND STRUCTURES AS SHOWN ARE BASED ON THE BEST INFORMATION AVAILABLE. BUT NO GUARANTEE IS GIVEN THAT ALL EXISTING UTILITIES ARE SHOWN OR THAT THE GIVEN LOCATIONS ARE EXACT. CONFIRMATION OF EXISTENCE AND EXACT LOCATION OF ALL SERVICES MUST BE OBTAINED FROM THE INDIVIDUAL UTILITIES BEFORE PROCEEDING WITH CONSTRUCTION.

NO.	REVISIONS	YY/MM/DD	BY
0	ISSUED FOR CONSTRUCTION	13/11/29	

AECOM

DESIGNED BY	PL	CHECKED BY	<i>[Signature]</i>
DRAWN BY	JD	APPROVED BY	<i>[Signature]</i>
HOR. SCALE	1:500	RELEASED FOR CONSTRUCTION	<i>[Signature]</i>
VERT. SCALE	N/A	DATE	<u>13/11/27</u>

PROFESSIONAL'S SEAL
 PROVINCE OF MANITOBA
 K.W. FITCHETT
 REGISTERED ENGINEER
 CONSULTANT DRAWING NO. 60250984-01-C-2013-R0X.mxd

THE CITY OF WINNIPEG WATER AND WASTE DEPARTMENT

2013 SEWER RENEWALS BY CIPP LINING CONTRACT 11 DOLLARD BV
 MH AT JCT OF RITCHOT ST ON DOLLARD BV TO MH AT JCT OF LANGEVIN ST

SHEET 28 OF 41
 CITY DRAWING NUMBER **10559** REV 0