





THE CITY OF WINNIPEG

**PUBLIC WORKS DEPARTMENT
ENGINEERING SERVICES DIVISION**

BID OPPORTUNITY NO. 707-2013

2013 Local Improvement Alley Program

DRAWING No	SITE No	TITLE
		SHEET INDEX
		COVER SHEET
0001	01	BLENHAM AVE/CLONARD AVE ST ANNE'S RD TO RUE DES MEURONS STA 0+98 TO STA 2+25
0002	01	BLENHAM AVE/CLONARD AVE ST ANNE'S RD TO RUE DES MEURONS STA 2+25 TO STA 3+50
0003	01	BLENHAM AVE/CLONARD AVE ST ANNE'S RD TO RUE DES MEURONS STA 3+50 TO STA 4+90
0004	01	RUE DES MEURONS BLENHAM AVE TO CLONARD AVE SEWER PROFILE
0005	02	CARRIERE AVE/FIFTH AVE RUE DES MEURONS TO YOUVILLE ST STA 0+94.7 TO STA 2+12.5
0006	02	CARRIERE AVE/FIFTH AVE RUE DES MEURONS TO YOUVILLE ST STA 2+12.5 TO STA 3+20.7
0007	03	GALLAGHER AVE/LOGAN AVE DEE ST TO KEEWATIN ST STA 0+95.9 TO STA 2+25
0008	03	GALLAGHER AVE/LOGAN AVE DEE ST TO KEEWATIN ST STA 2+25 TO WEST ALLEY
0009	04	DOLLARD BLVD/BERTRAND ST RUE RITCHOT TO RUE ST JEAN BAPTISTE STA 0+93.9 TO STA 1+83.9

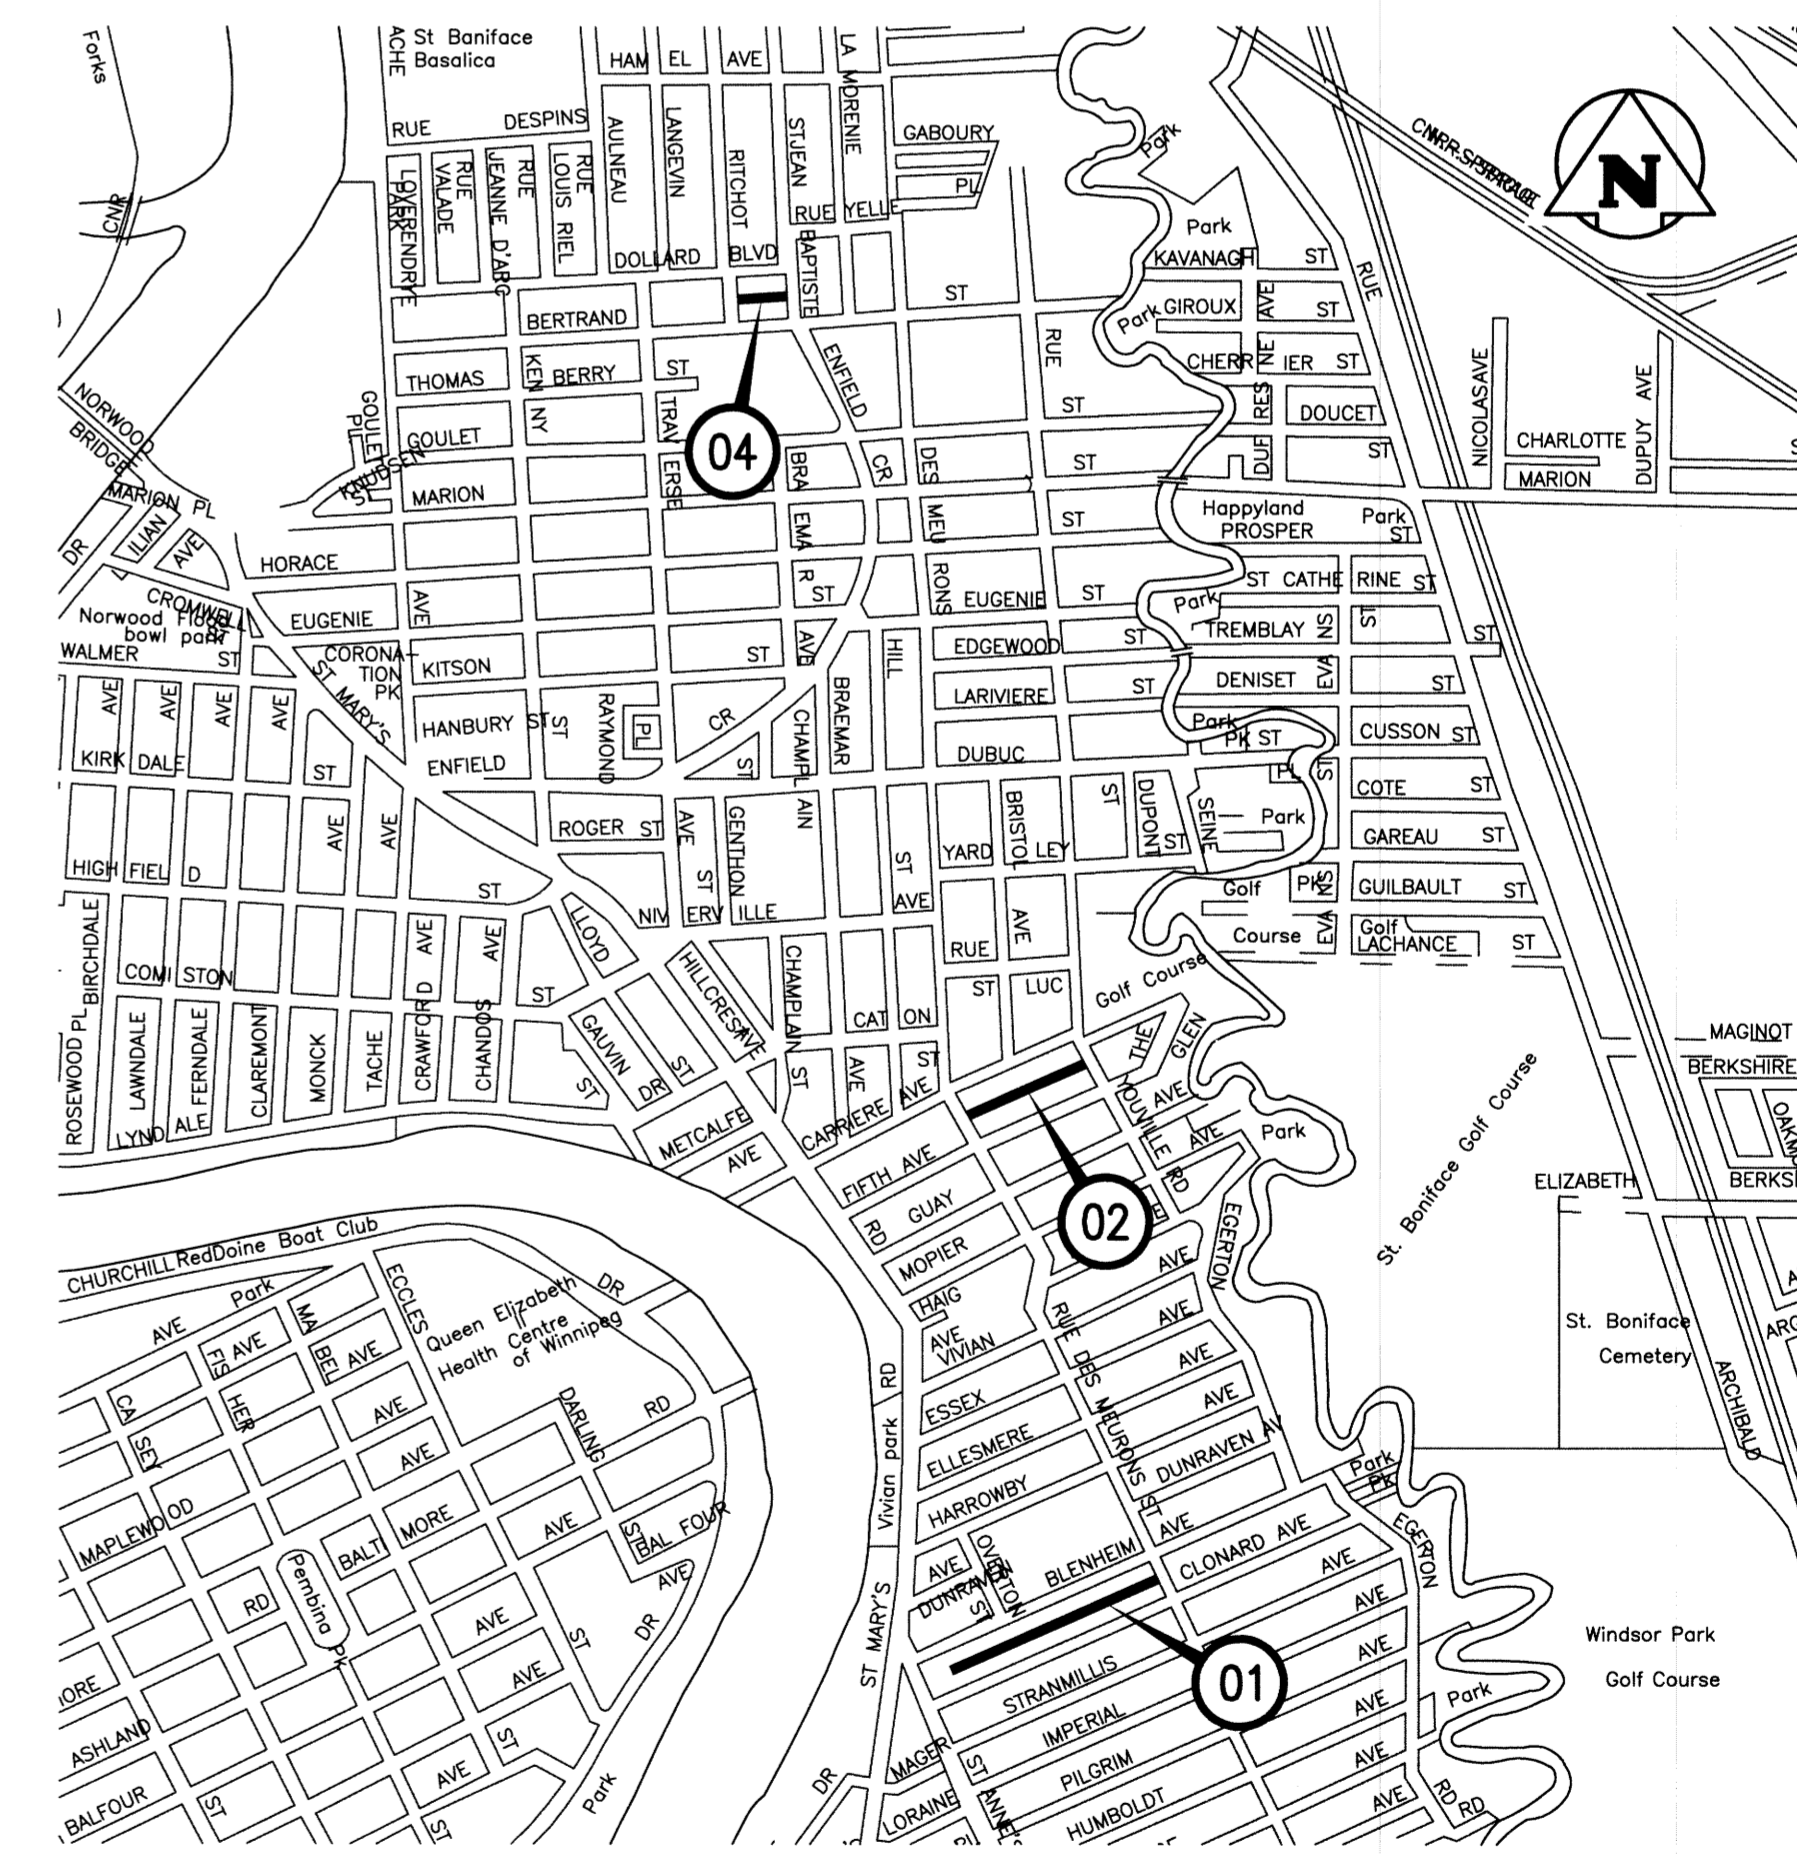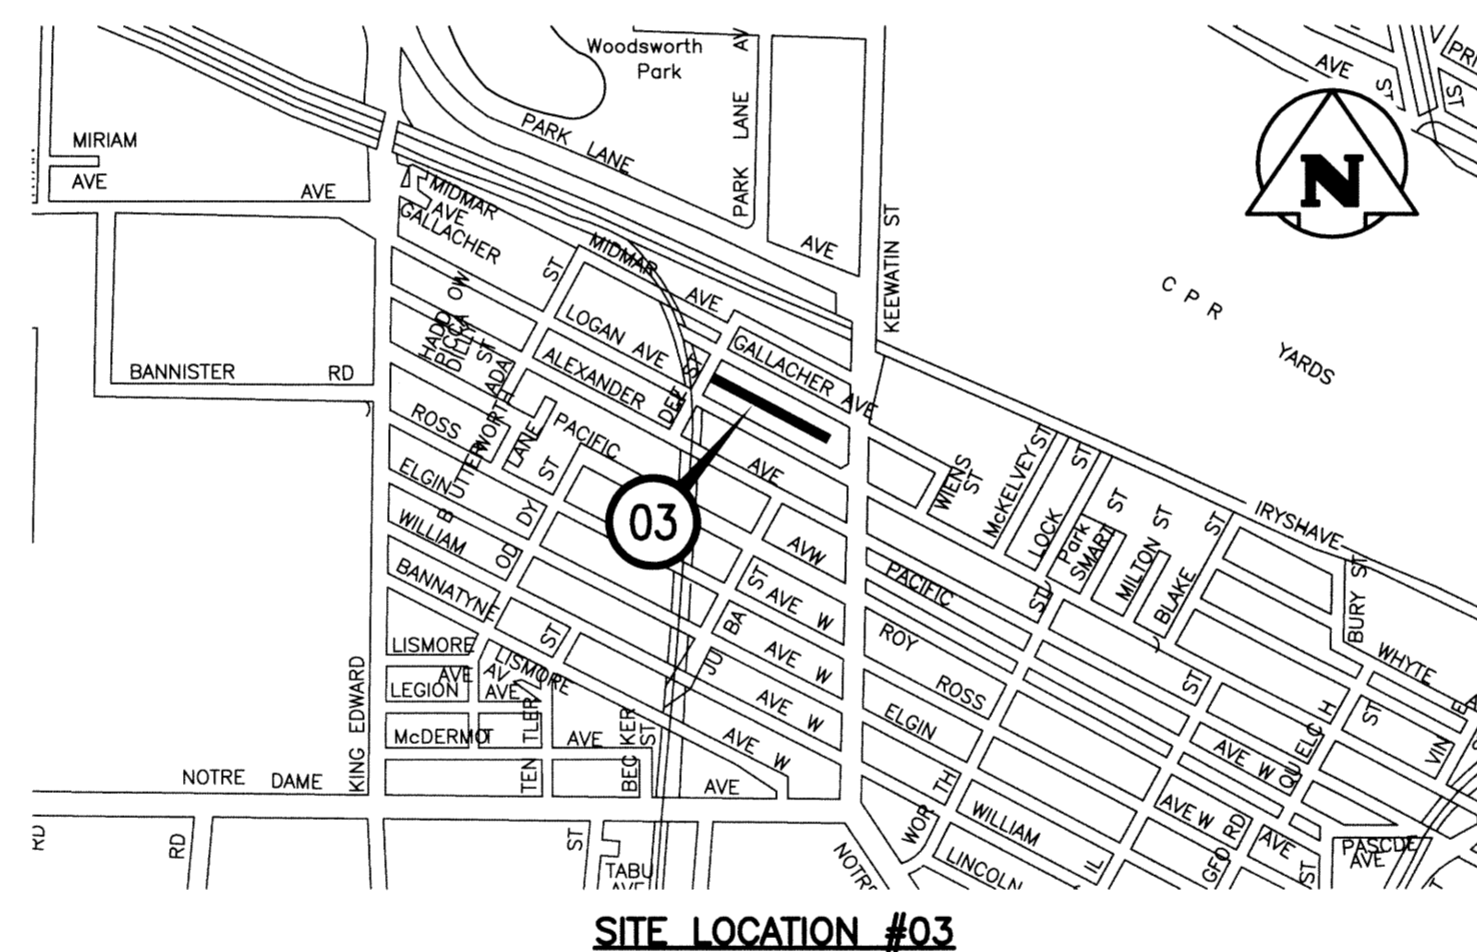

F:\Projects\2013\13-0107-006\Doc.Control\ToBasisued\DWG\13-0107-006_C00-Rev 0.dwg - Tab: 00 Plotted By: DDerocche 08/13/2013 [Tue 11:51am]

