




# THE CITY OF WINNIPEG

PUBLIC WORKS DEPARTMENT  
ENGINEERING DIVISION


## PLESSIS ROAD TWINNING AND GRADE SEPARATION AT CN REDDITT SUBDIVISION

PLESSIS ROAD RECONSTRUCTION, UNDERPASS STRUCTURES, PUMPING STATION, LAND DRAINAGE SEWER AND MISCELLANEOUS UNDERGROUND AND LANDSCAPING WORKS

BID OPPORTUNITY No. 712-2013

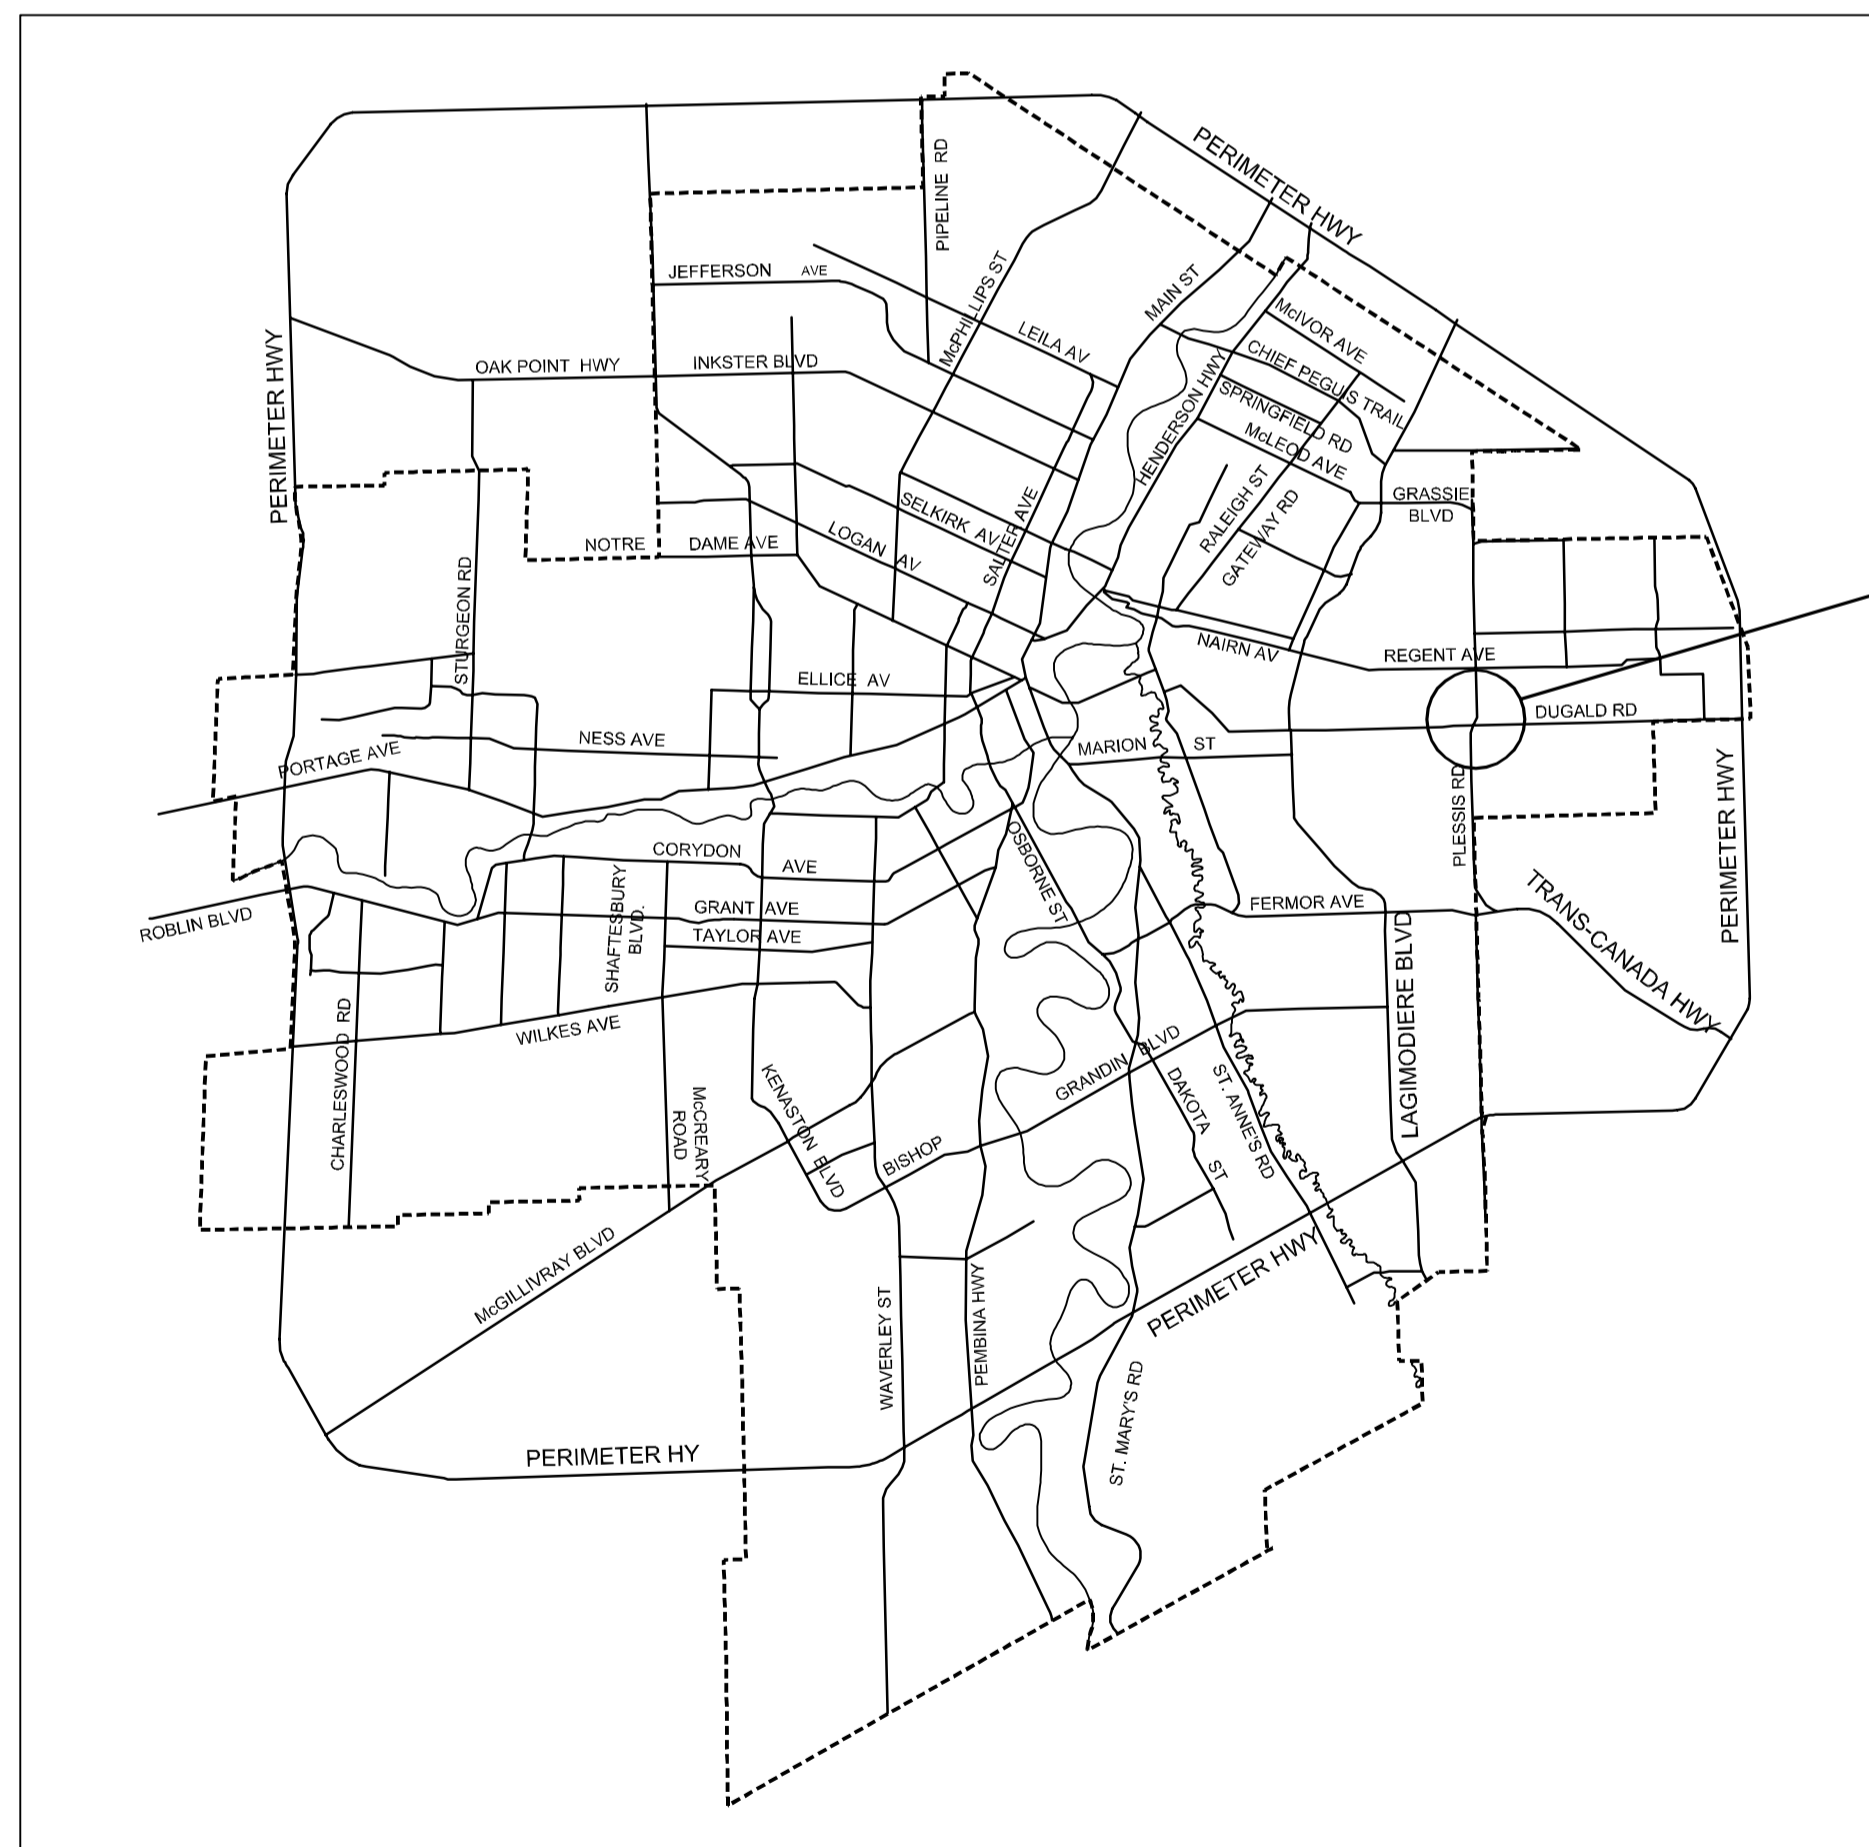

PROJECT SITE LOCATION

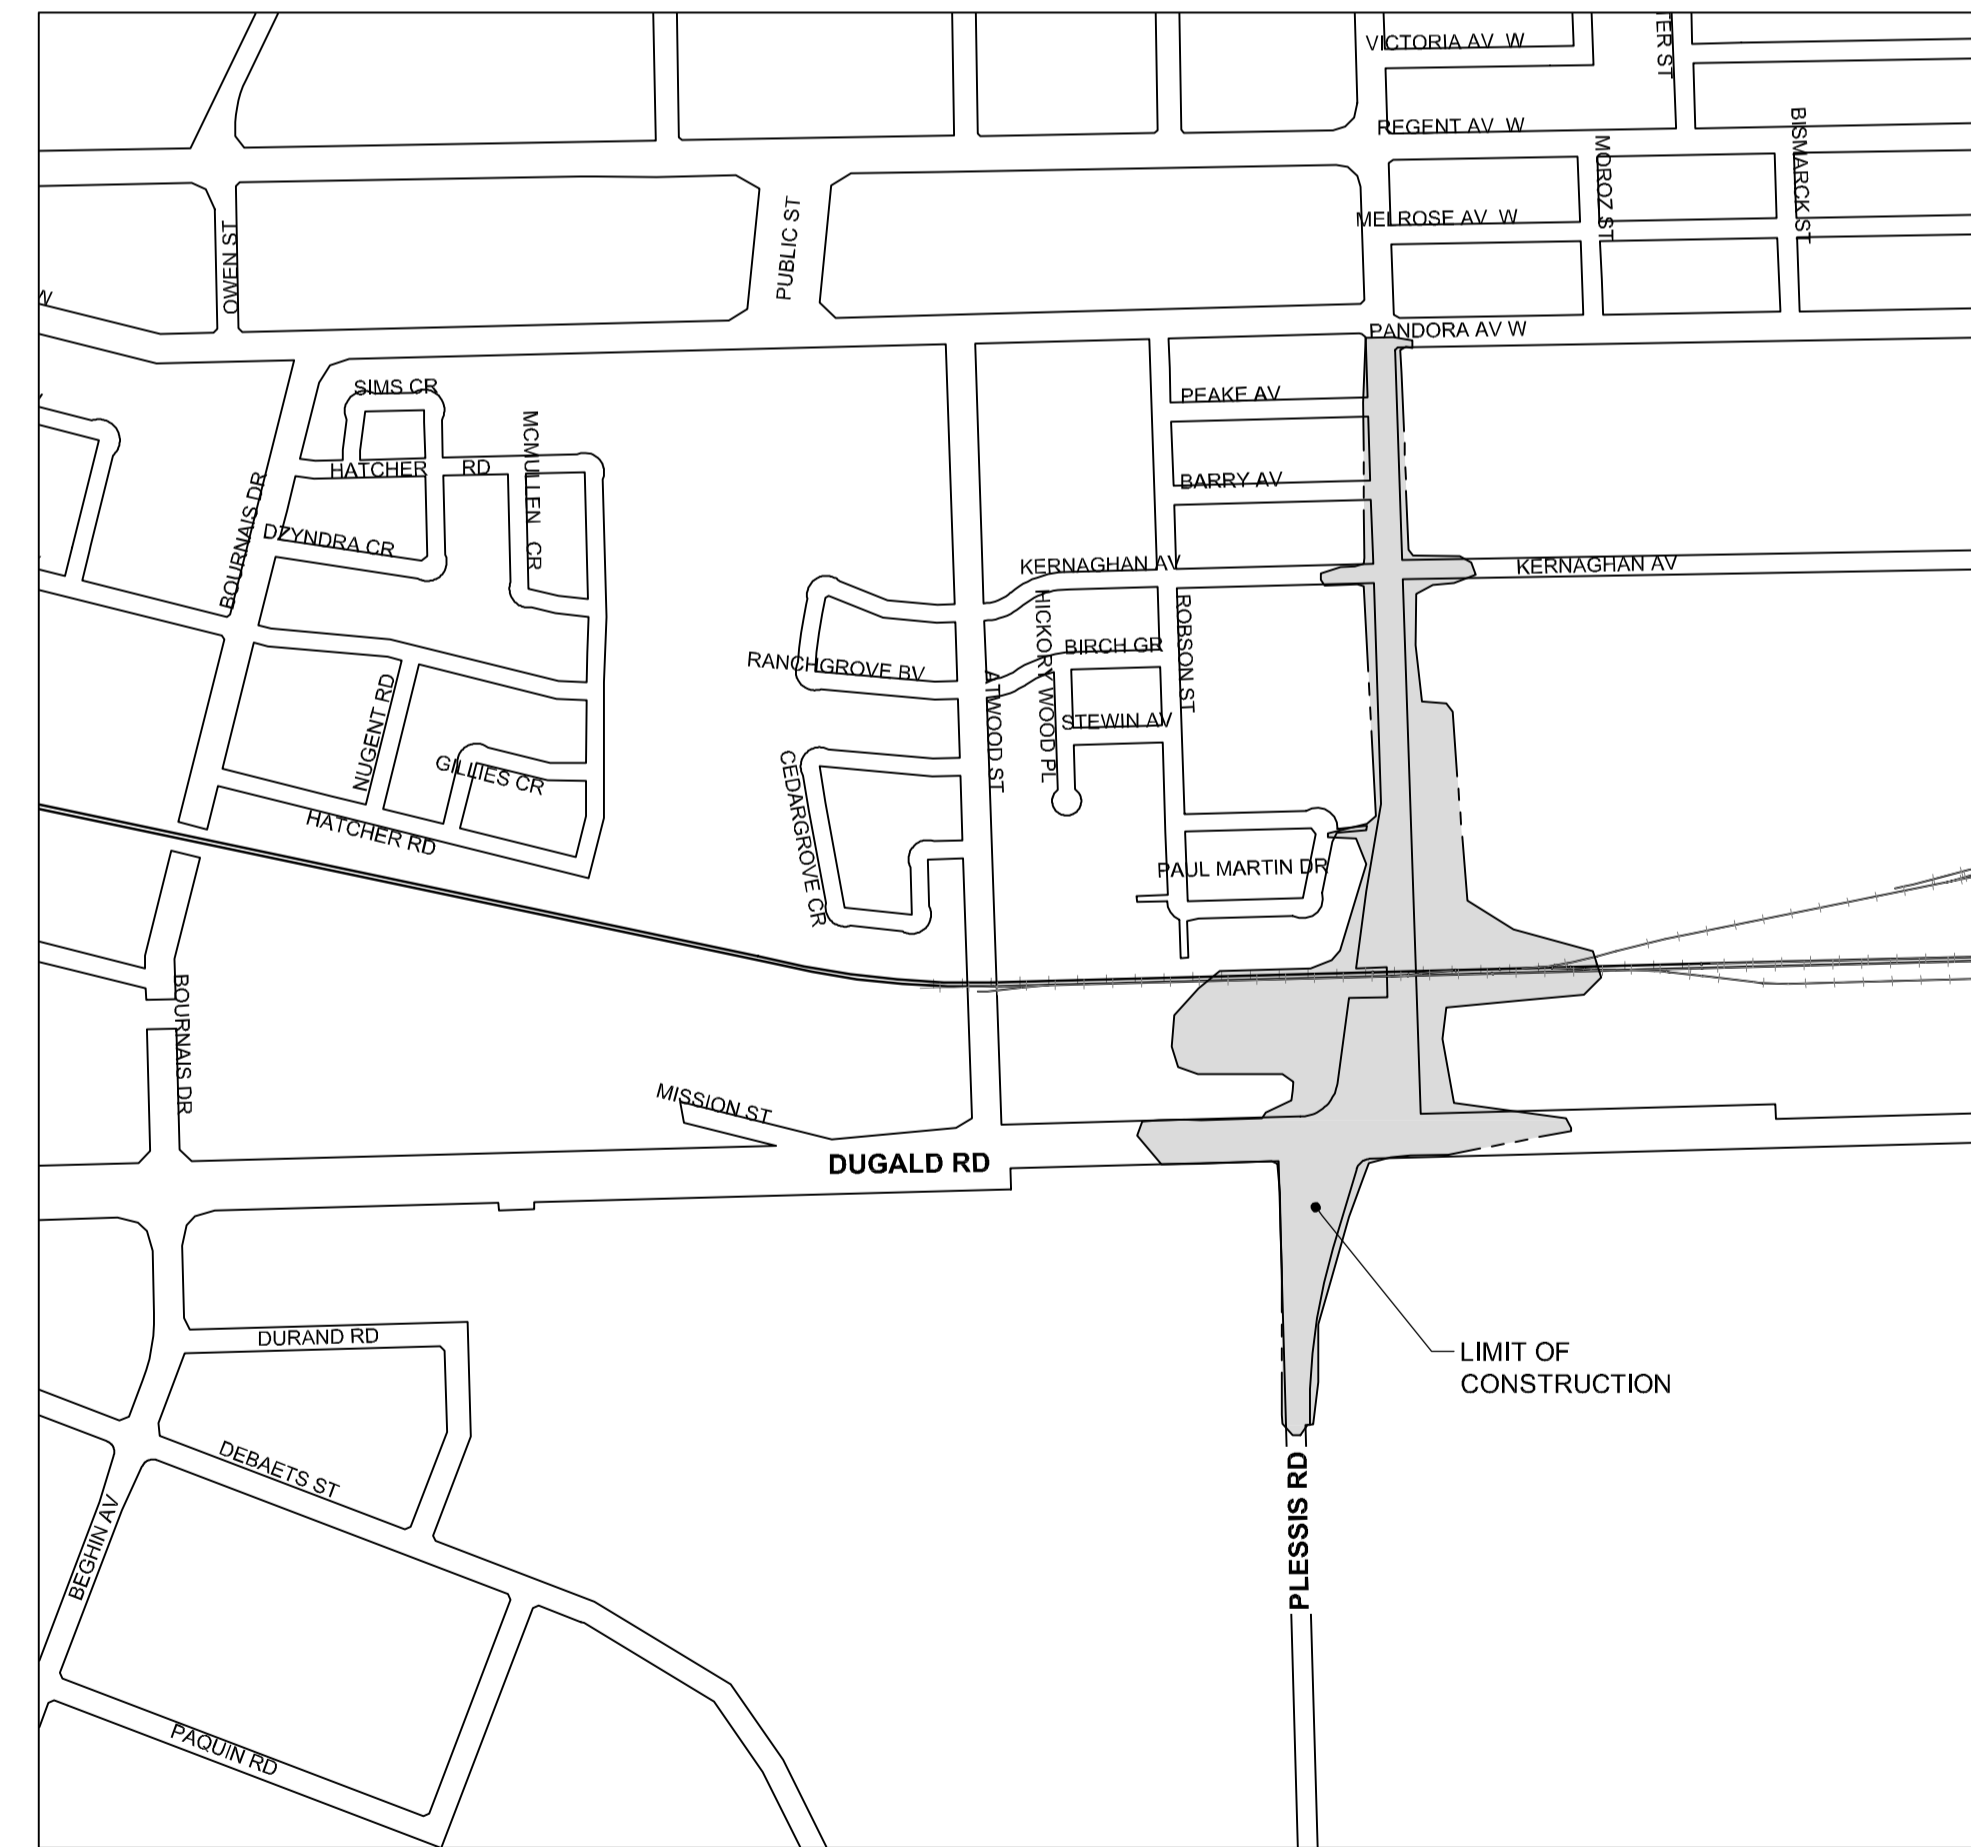

LIMIT OF CONSTRUCTION



RELEASED FOR CONSTRUCTION BY:

\_\_\_\_\_  
DATE  
BRIDGE PLANNING AND OPERATIONS ENGINEER

AECOM PROJECT NUMBER 60273041  
CITY DRAWING NUMBER U238-2014-1901  
ISSUED FOR TENDER

AL - 841694  
6027-11-21  
AECOMMOO\_DEFAULT.CTP  
P:\60273041\000-CADD\02-SHEETS\CS\60273041-01-5-000.DWG