




1 LARGE SCALE PLAN - RM 113
1:25

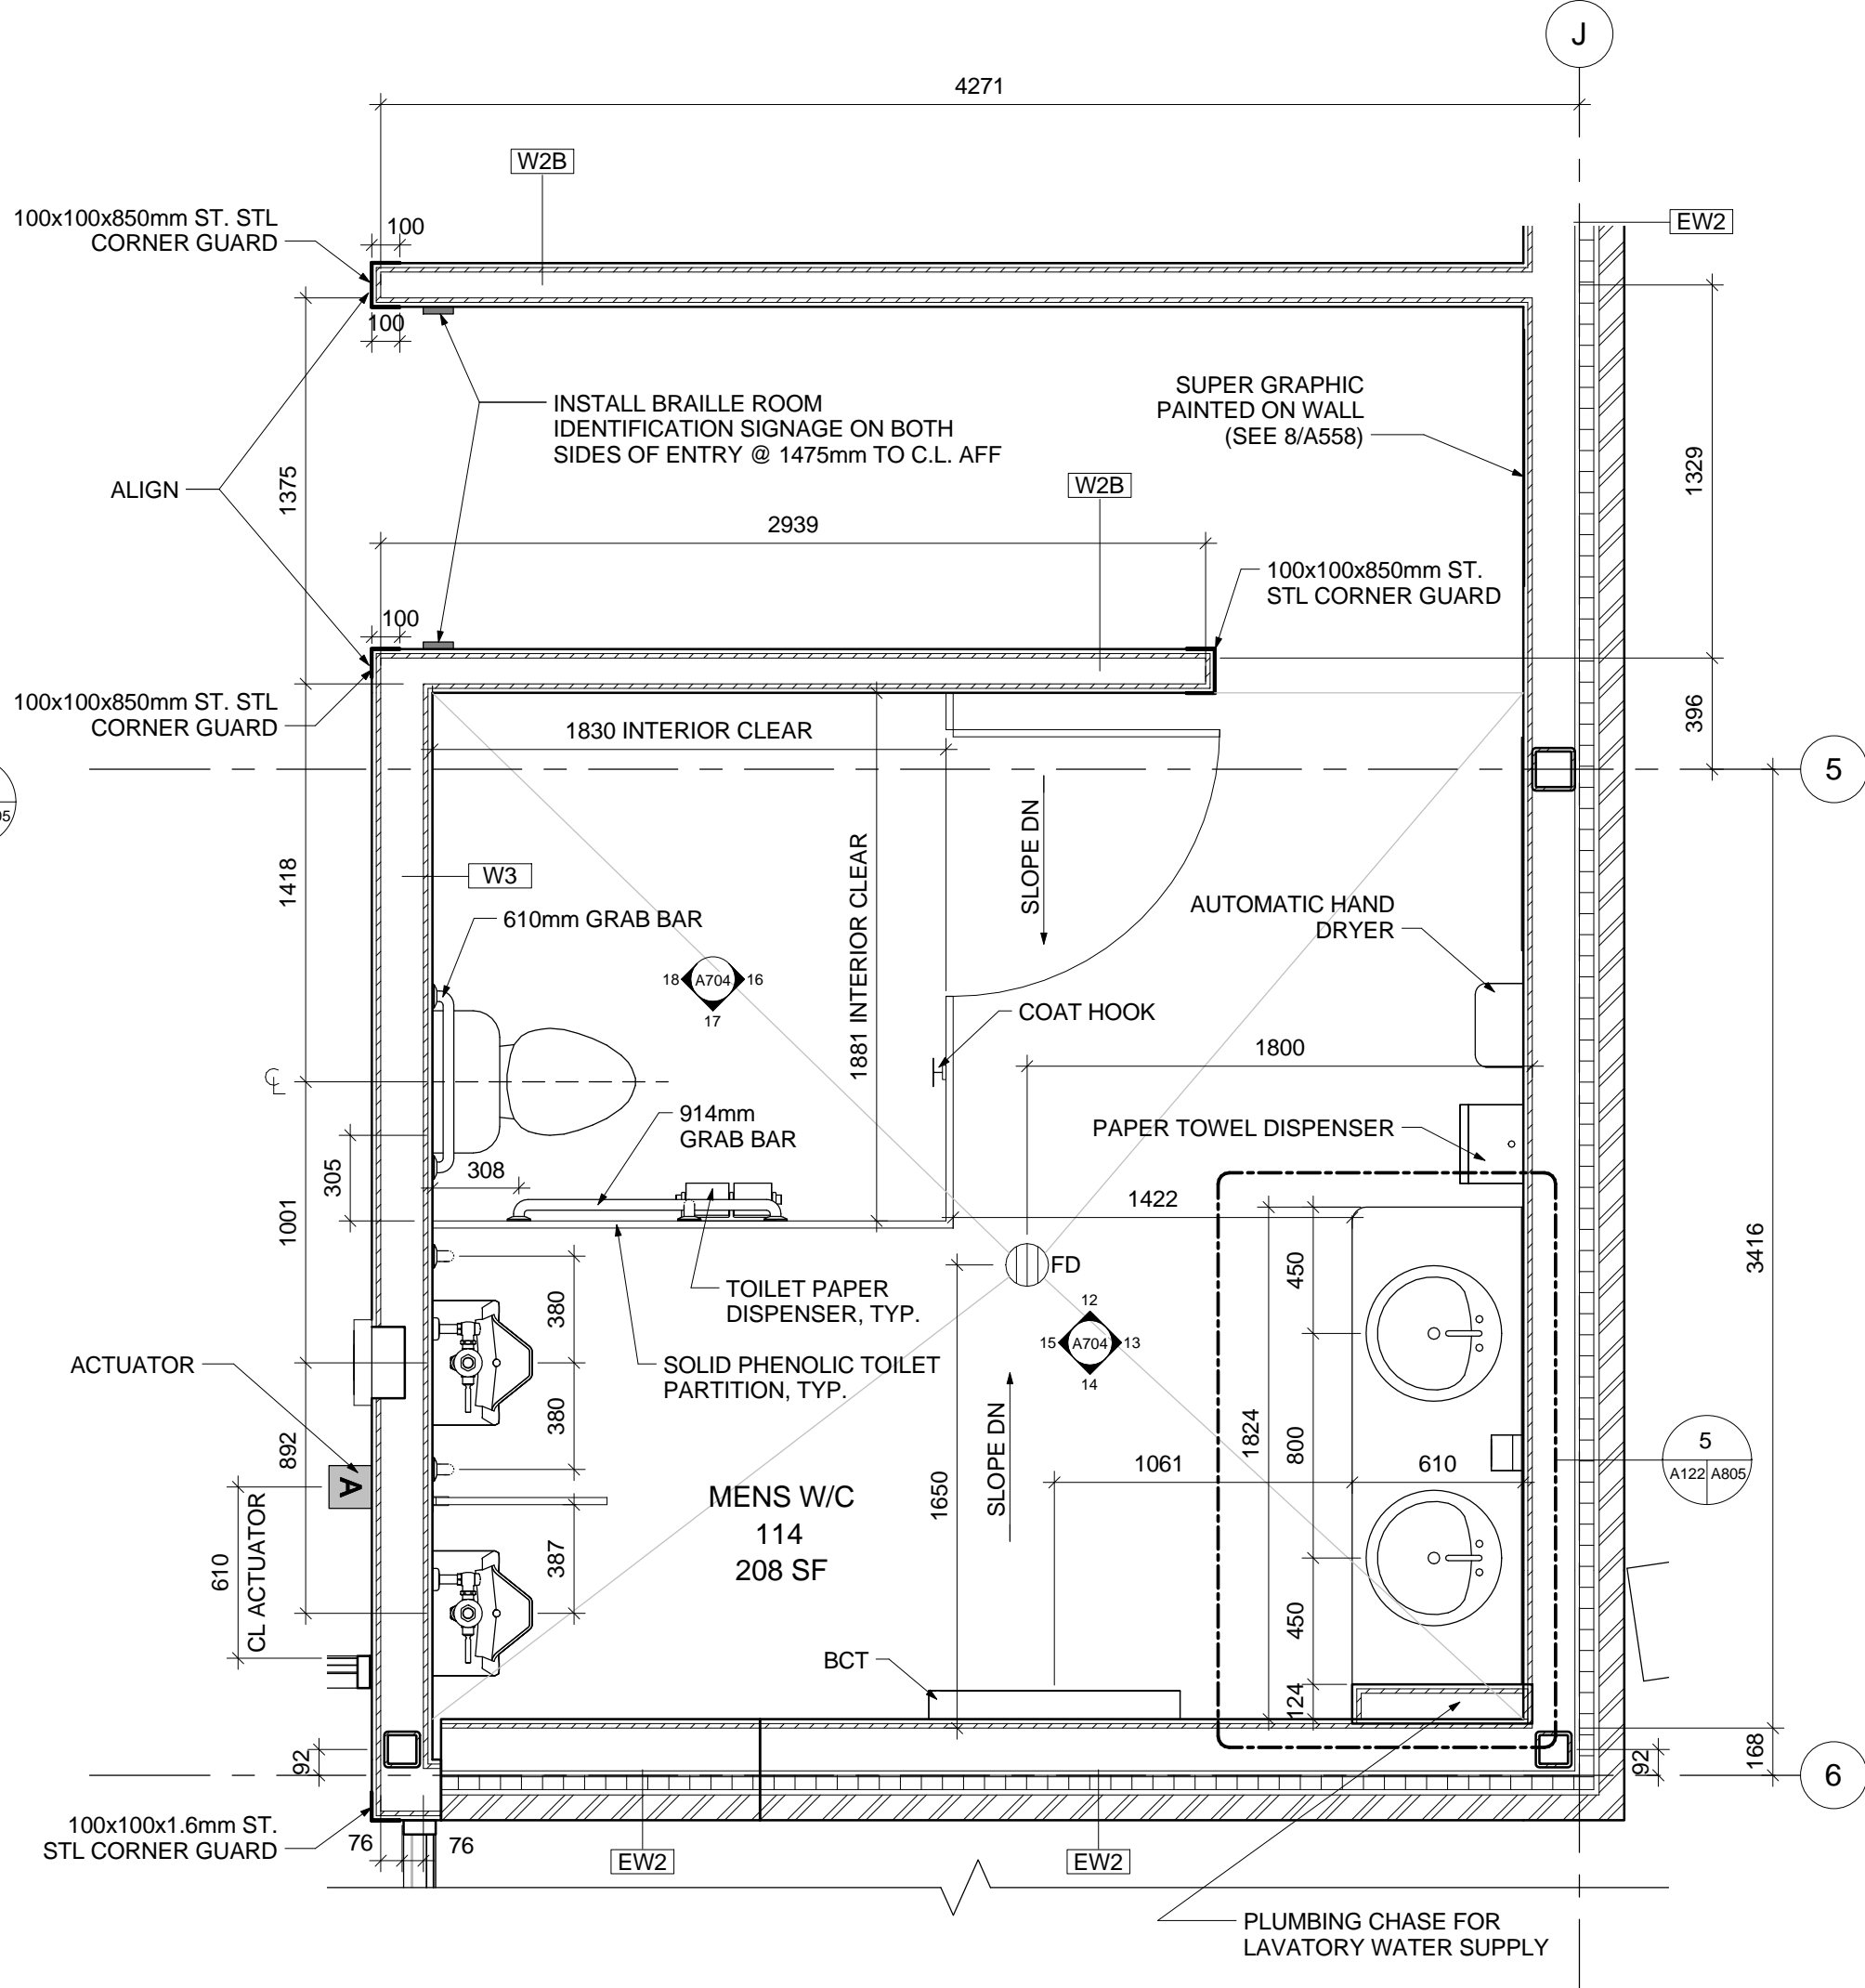


2 LARGE SCALE PLAN - RM 114
1:25

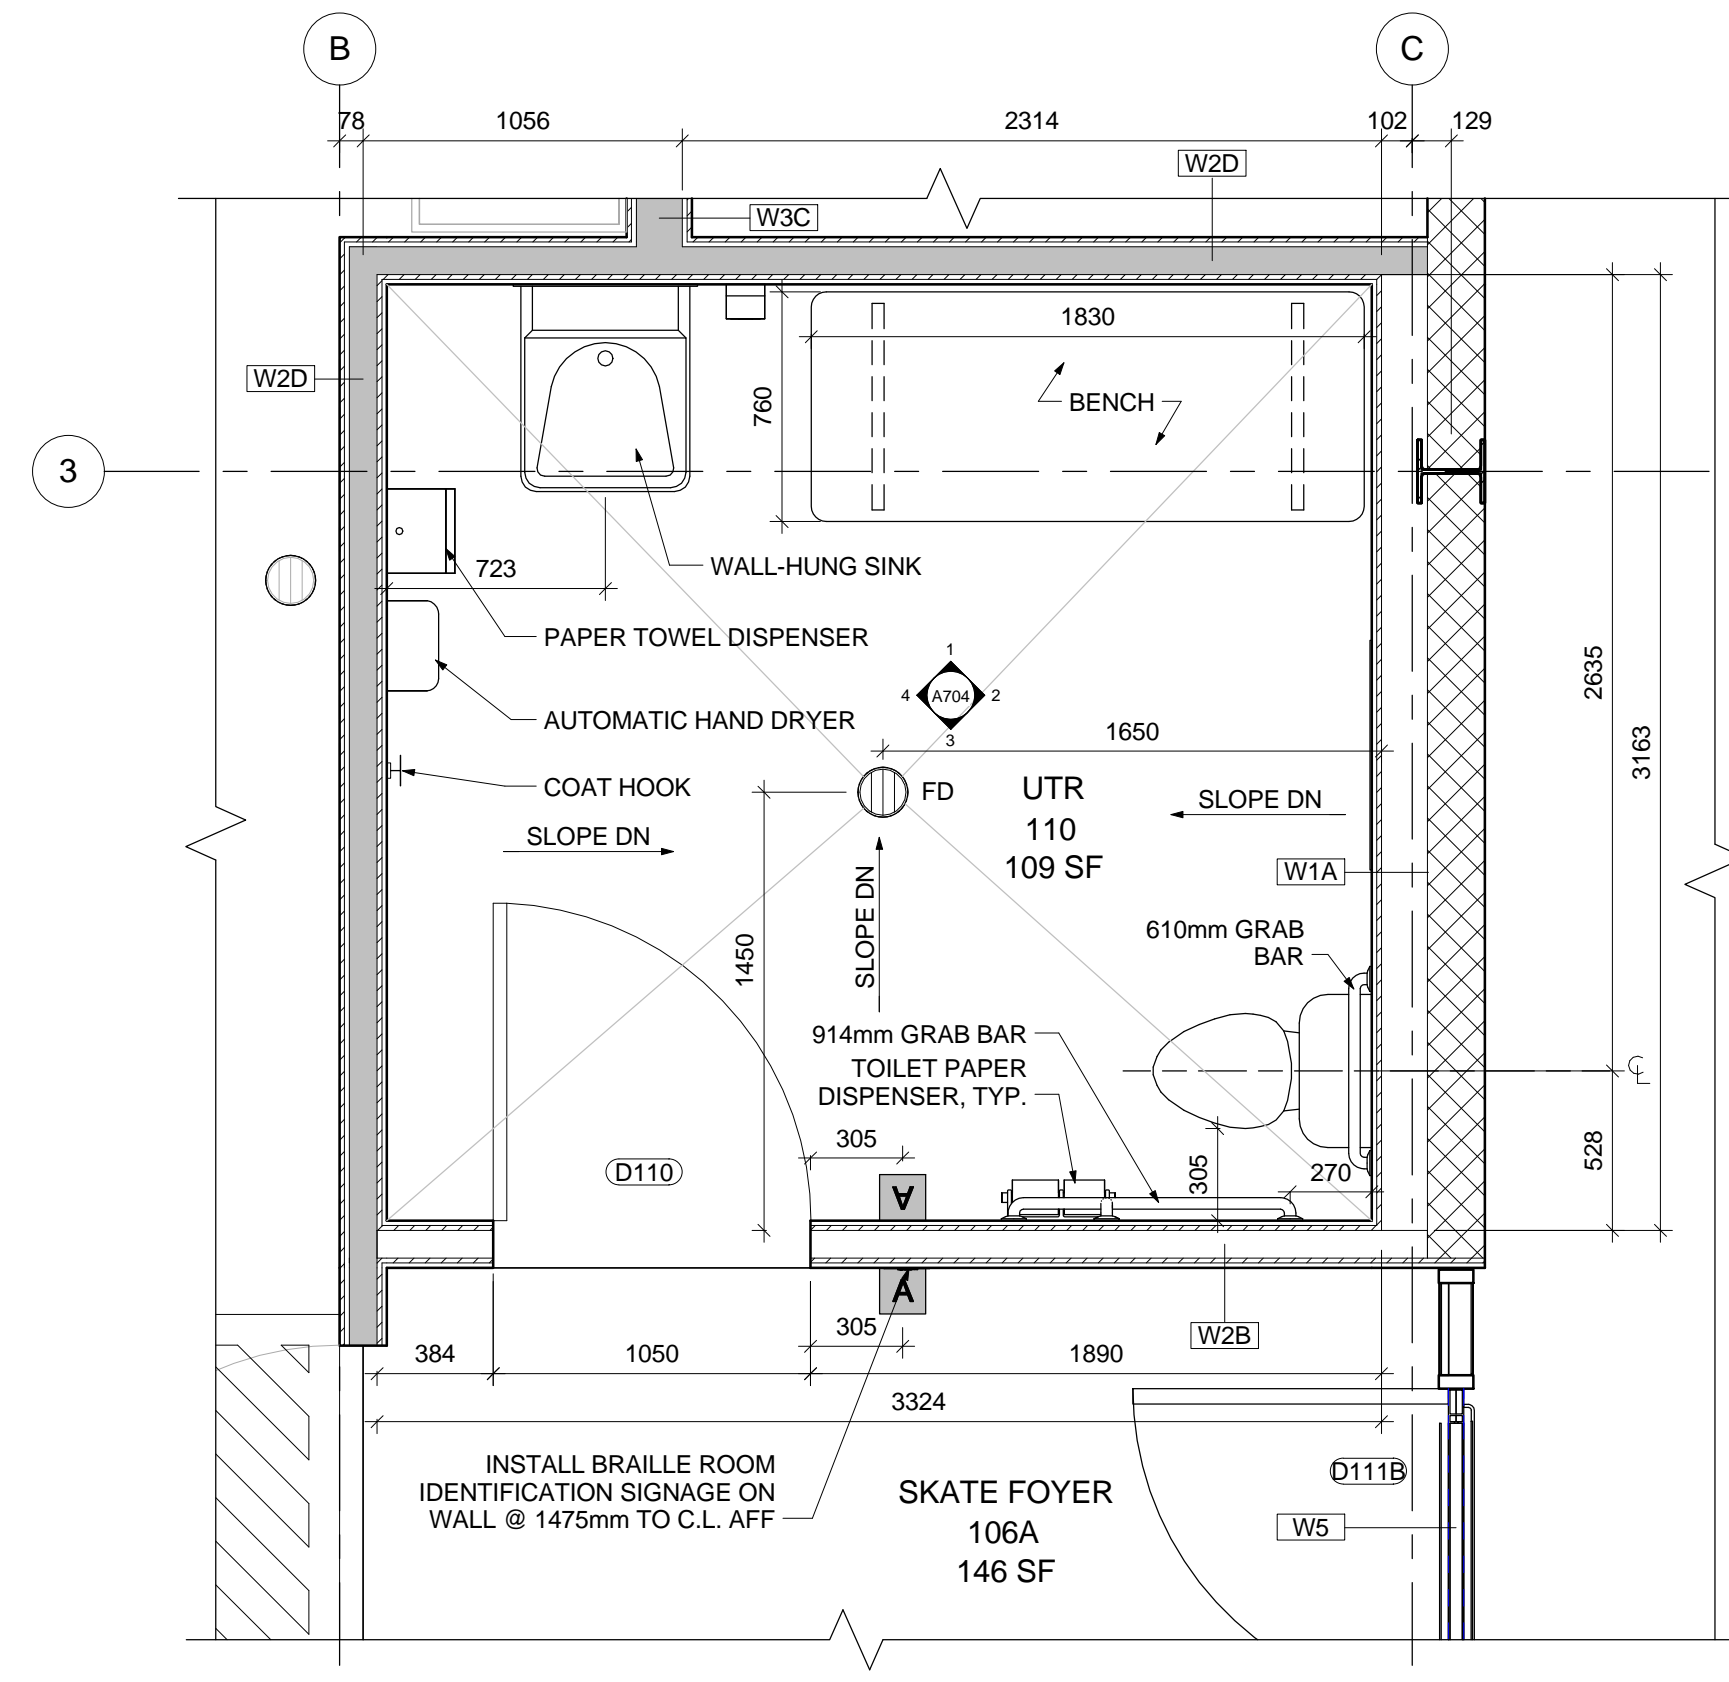


4 LARGE SCALE PLAN - RM 110
1:25

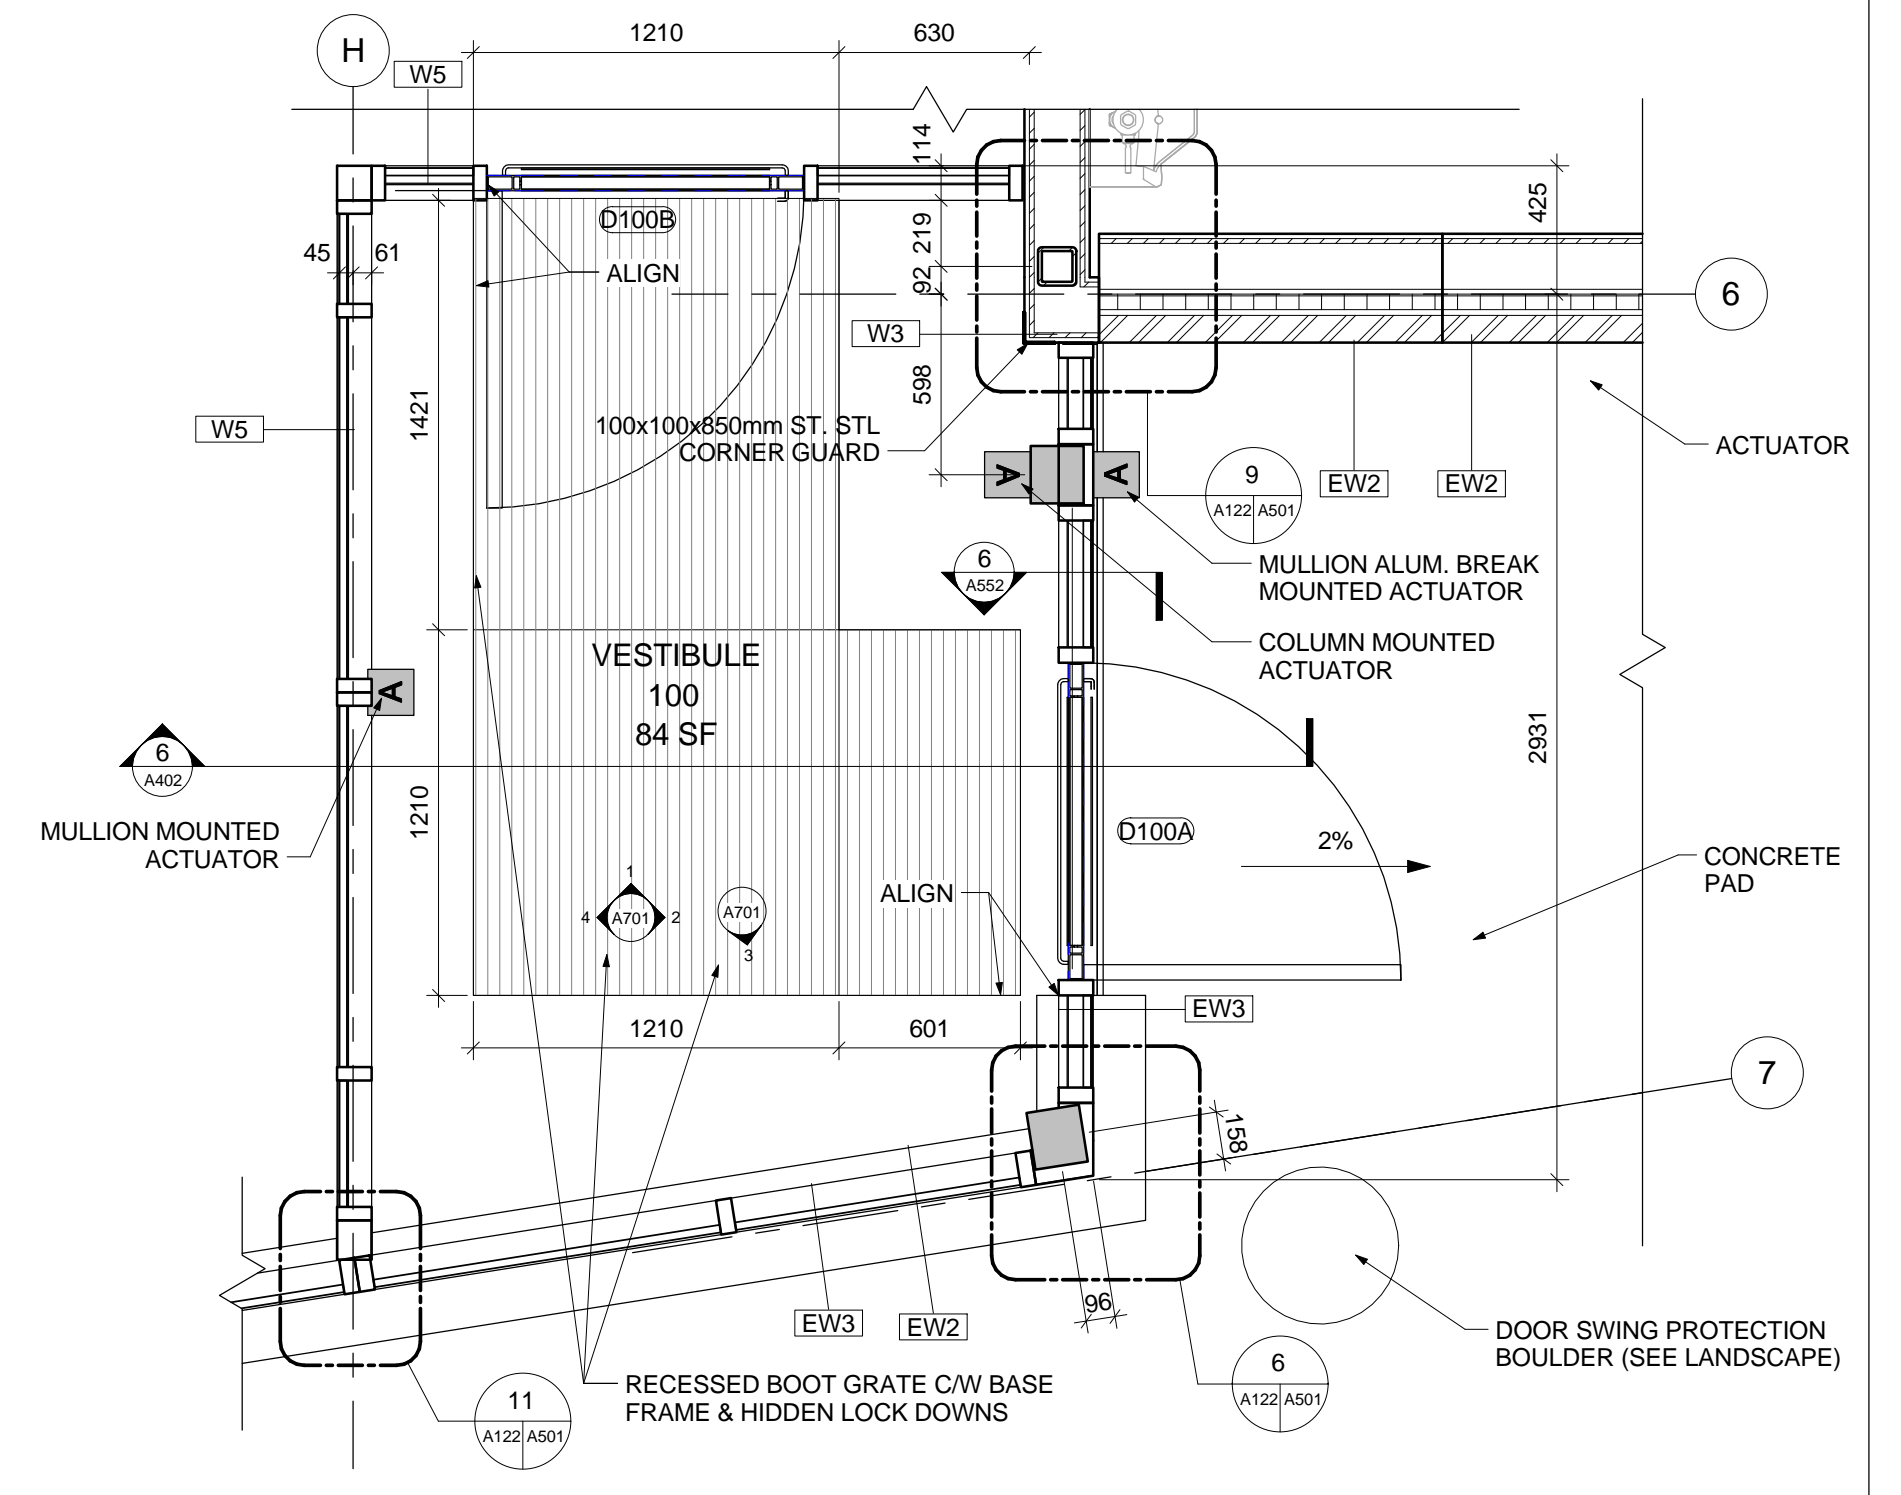

3 LARGE SCALE PLAN - RM 100
1:25

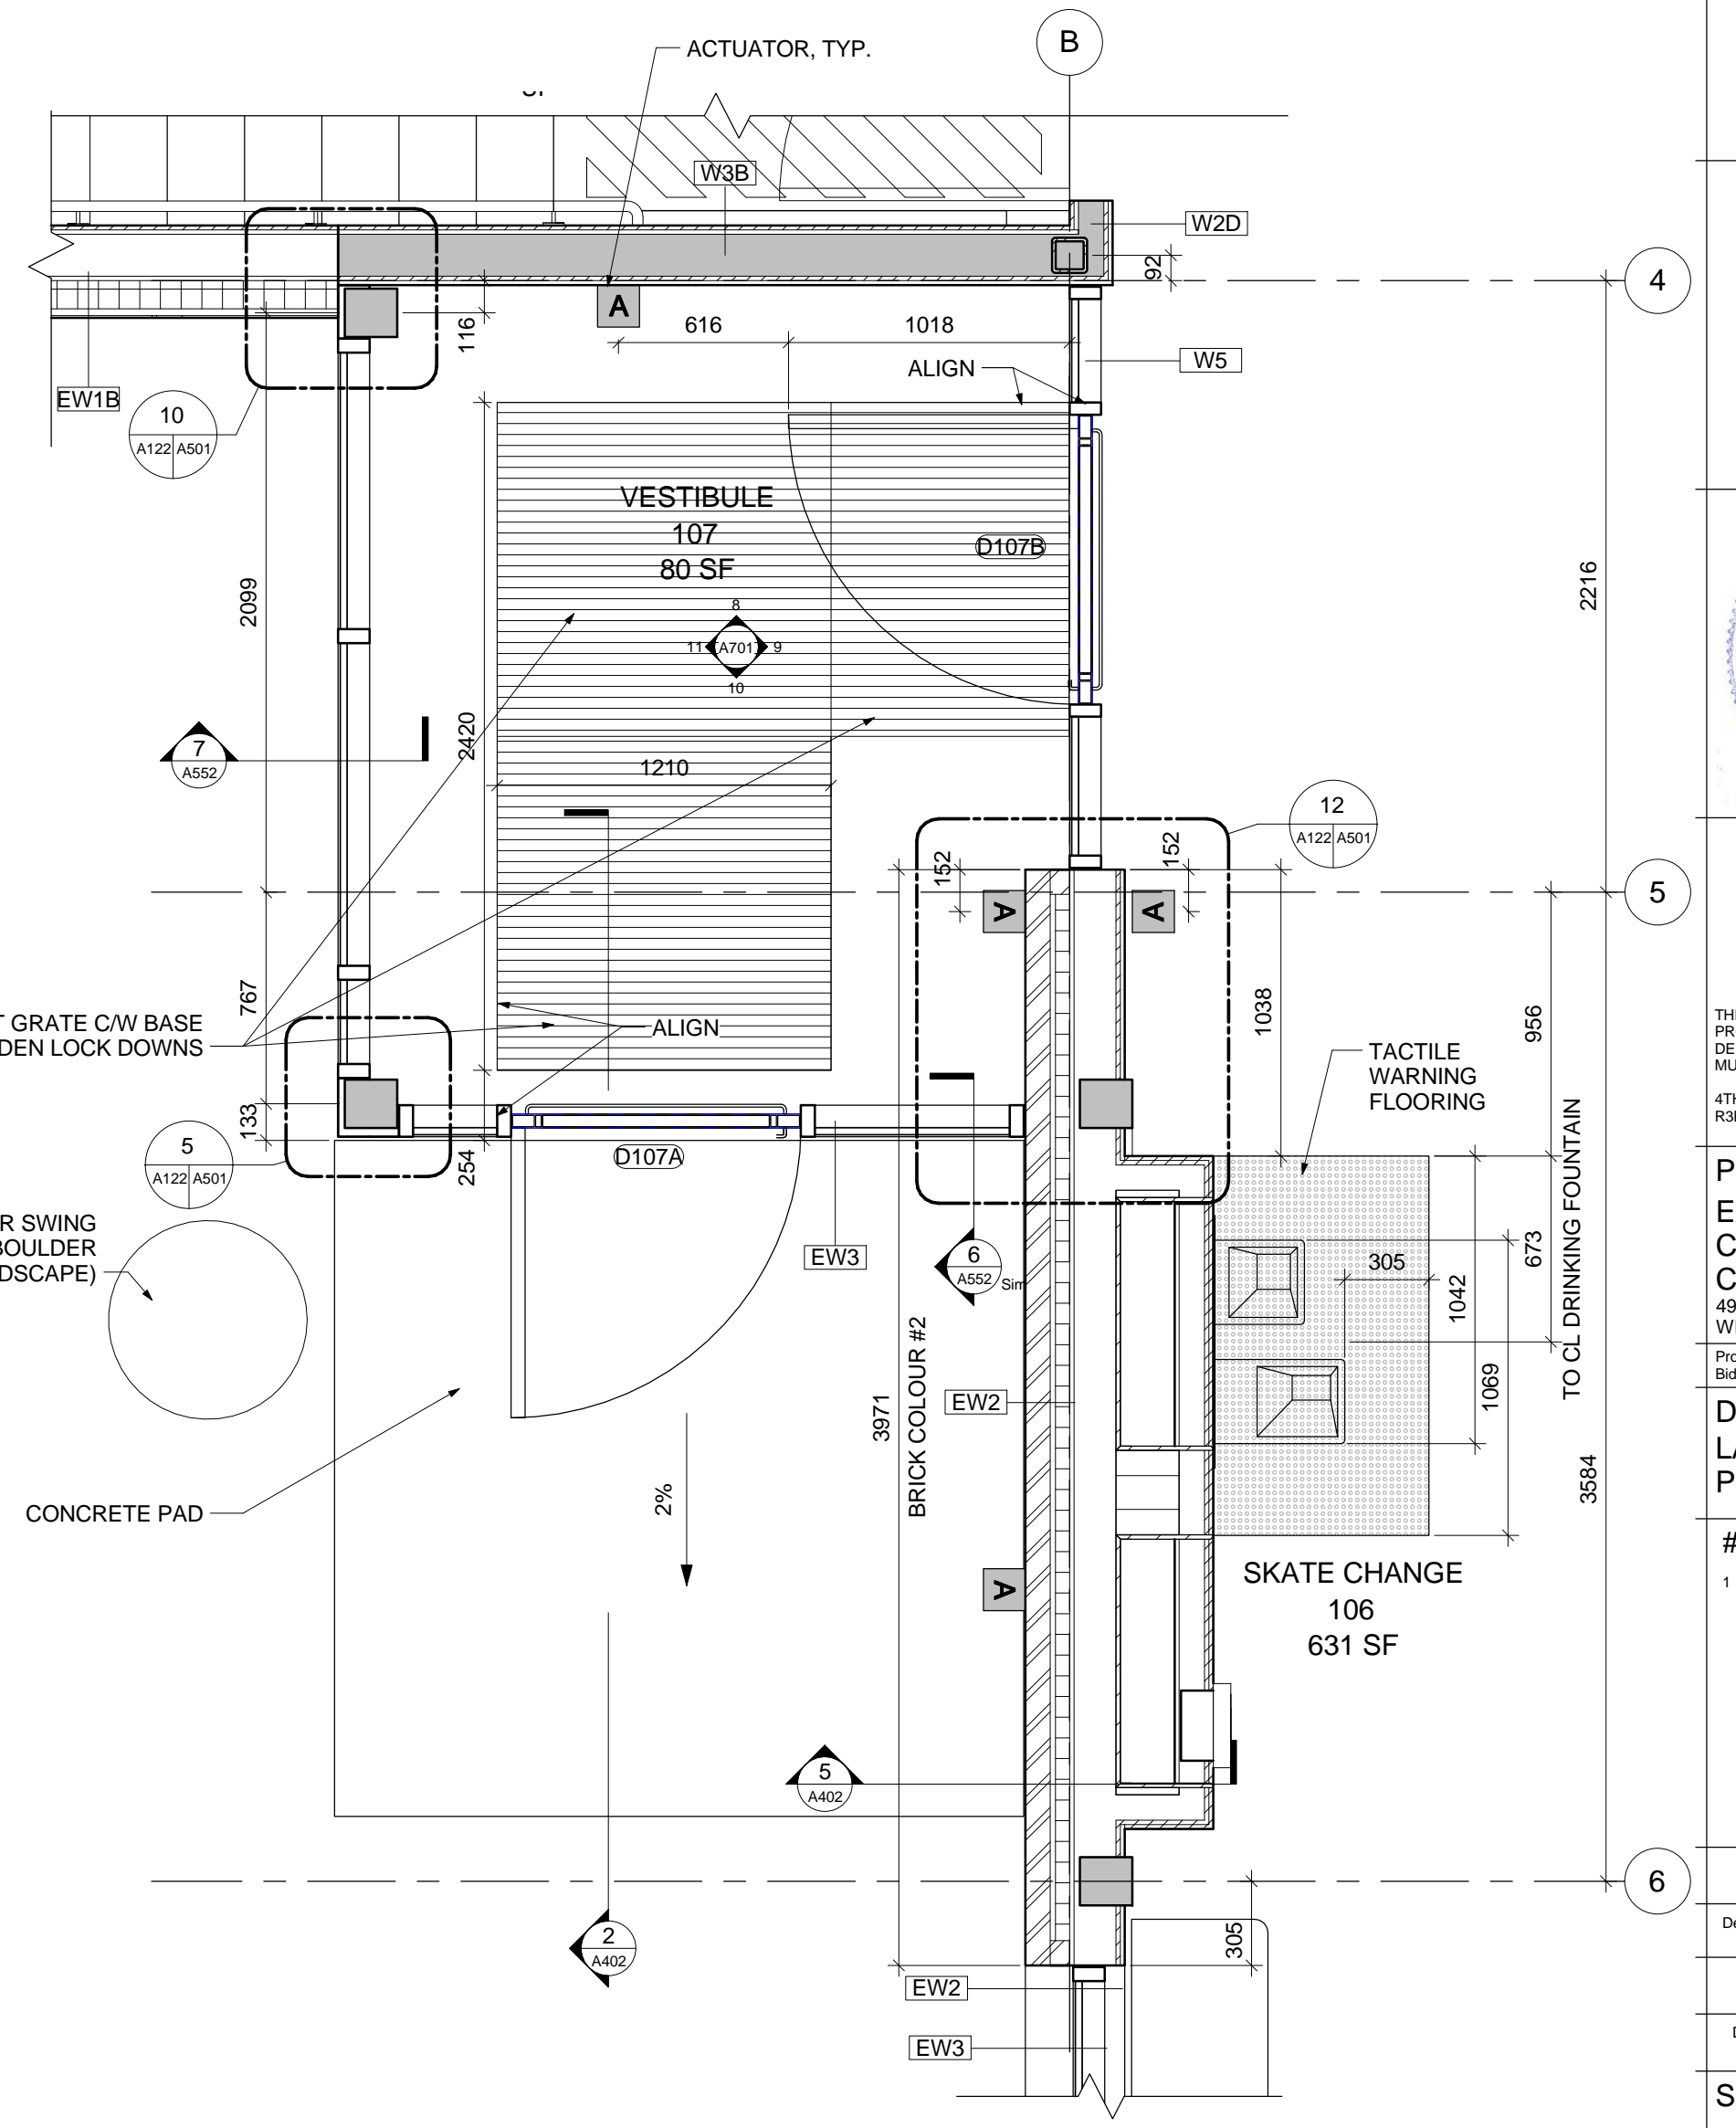

5 LARGE SCALE PLAN - RM 107
1:25

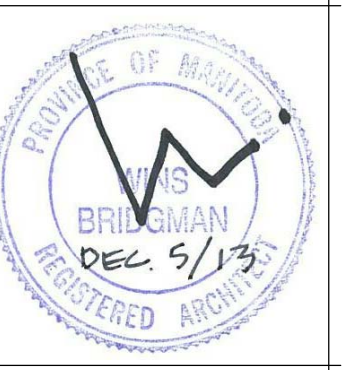

Project:
EAST ELMWOOD
COMMUNITY
CENTRE
490 KEENLEYSIDE,
WINNIPEG, MB

Drawing Title:
LARGE SCALE
PLANS

Issue/Revision Date
1 ISSUED FOR TENDER 2013-12-09

Design By:
Date:
Design Check:
Date:
Drawn By:
Date:
DWG Check:
Date:

Sheet No: A122

This drawing is property of the Consultant and cannot be reproduced or used without the consent of the Consultant. The contractor is responsible for checking and verifying all levels and dimensions and shall report all discrepancies to the Consultant and obtain clarification prior to commencing work.