




1 ROOF CUTAWAY SOUTH VESTIBULE
 1:5

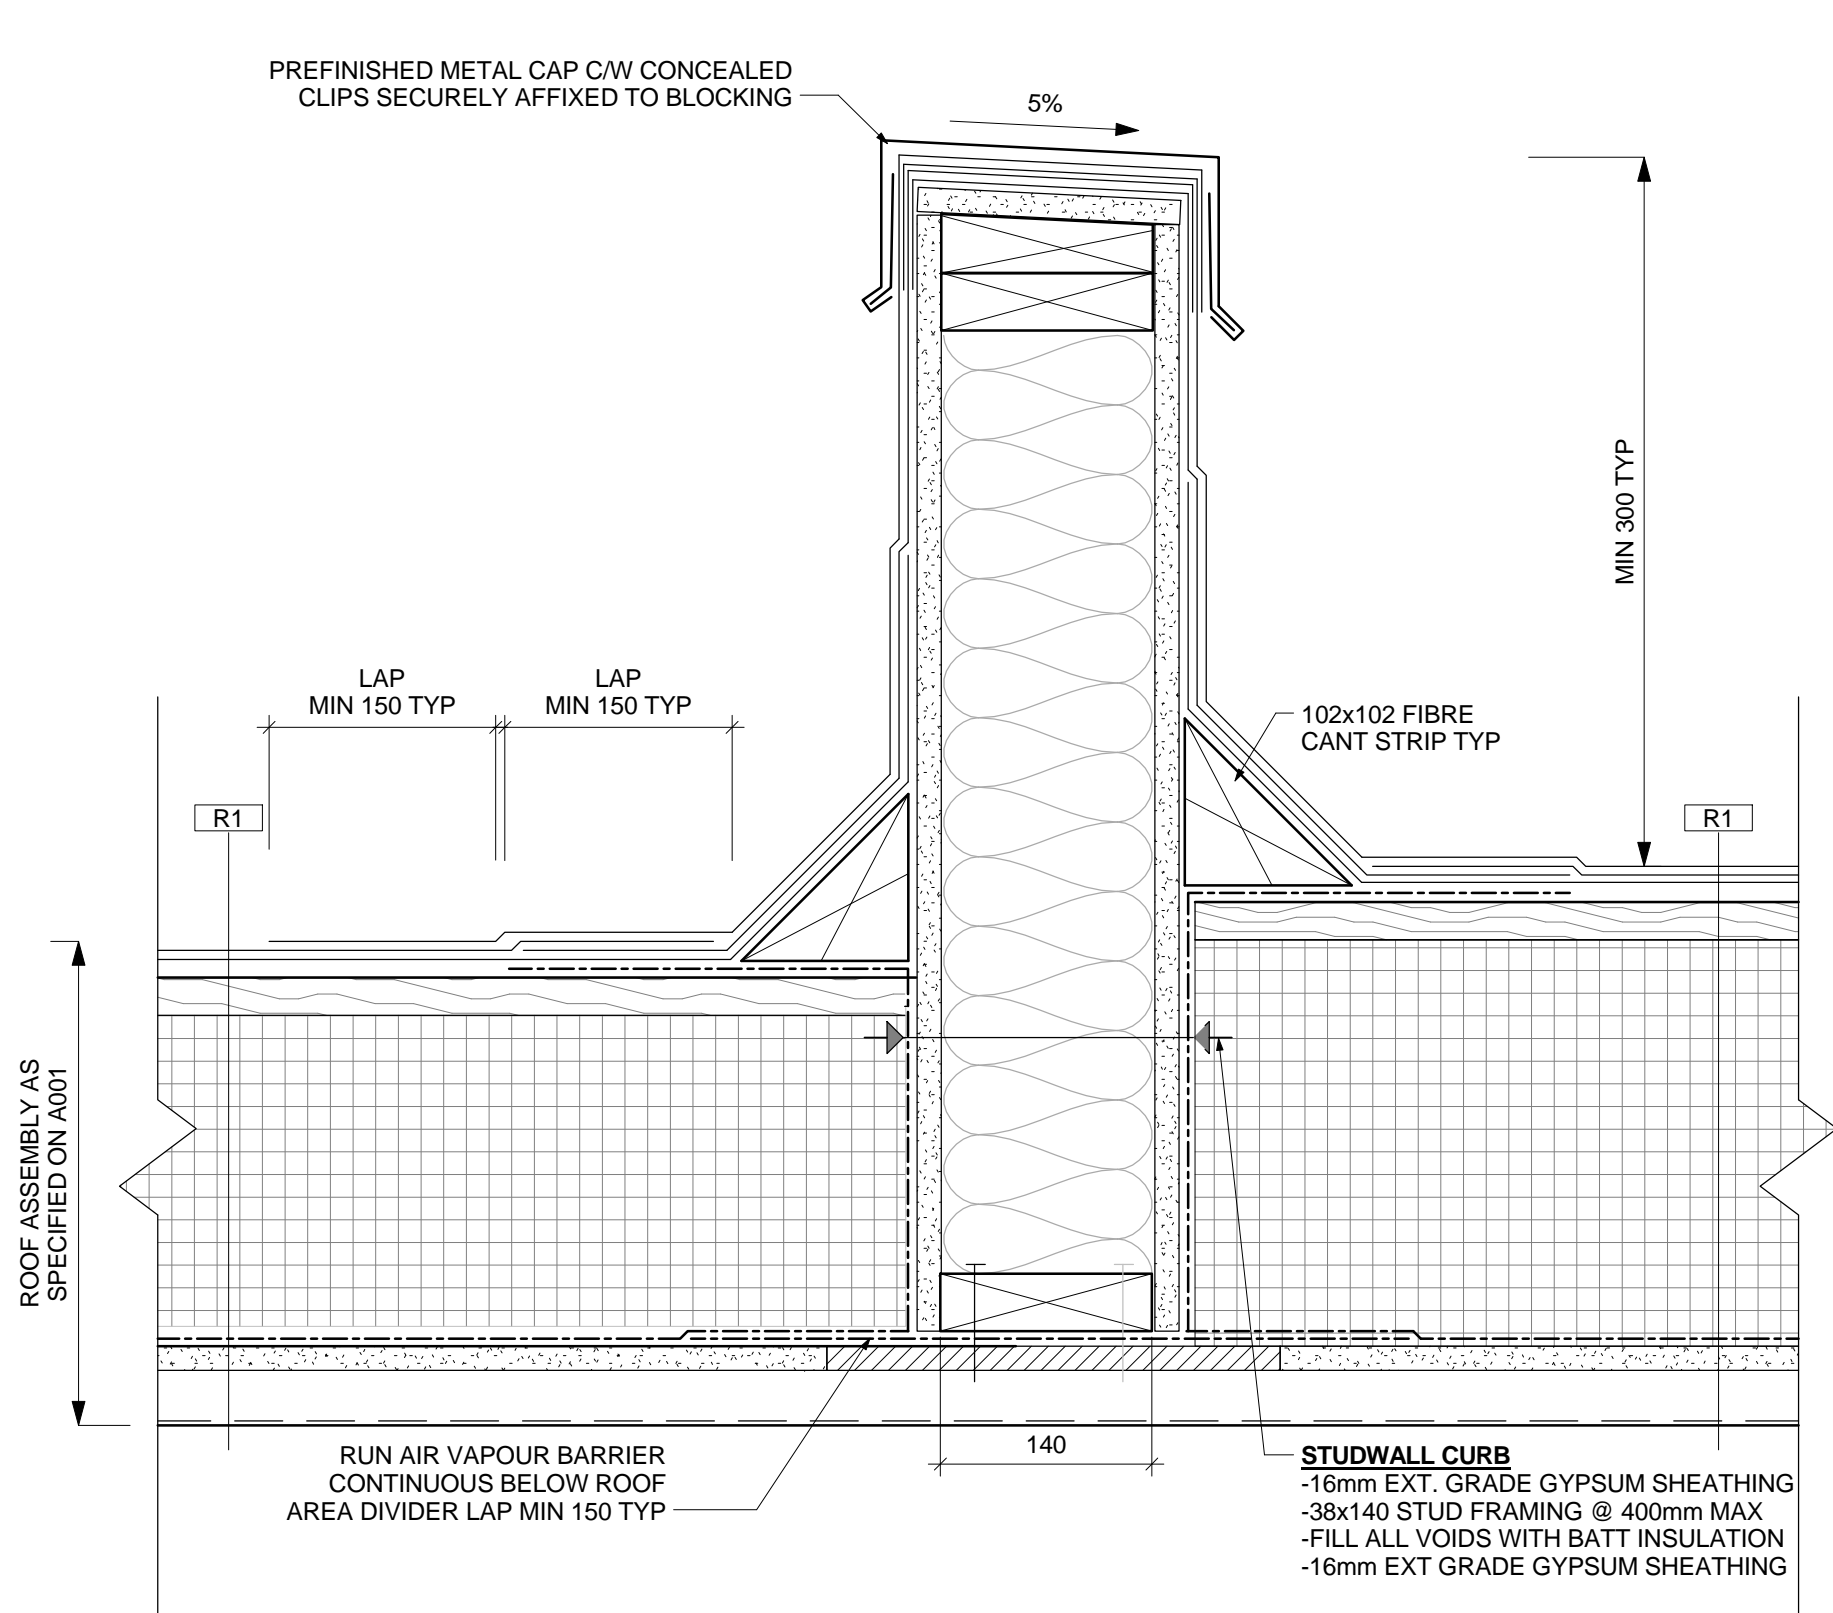


4 ROOF AREA DIVIDER
 1:5

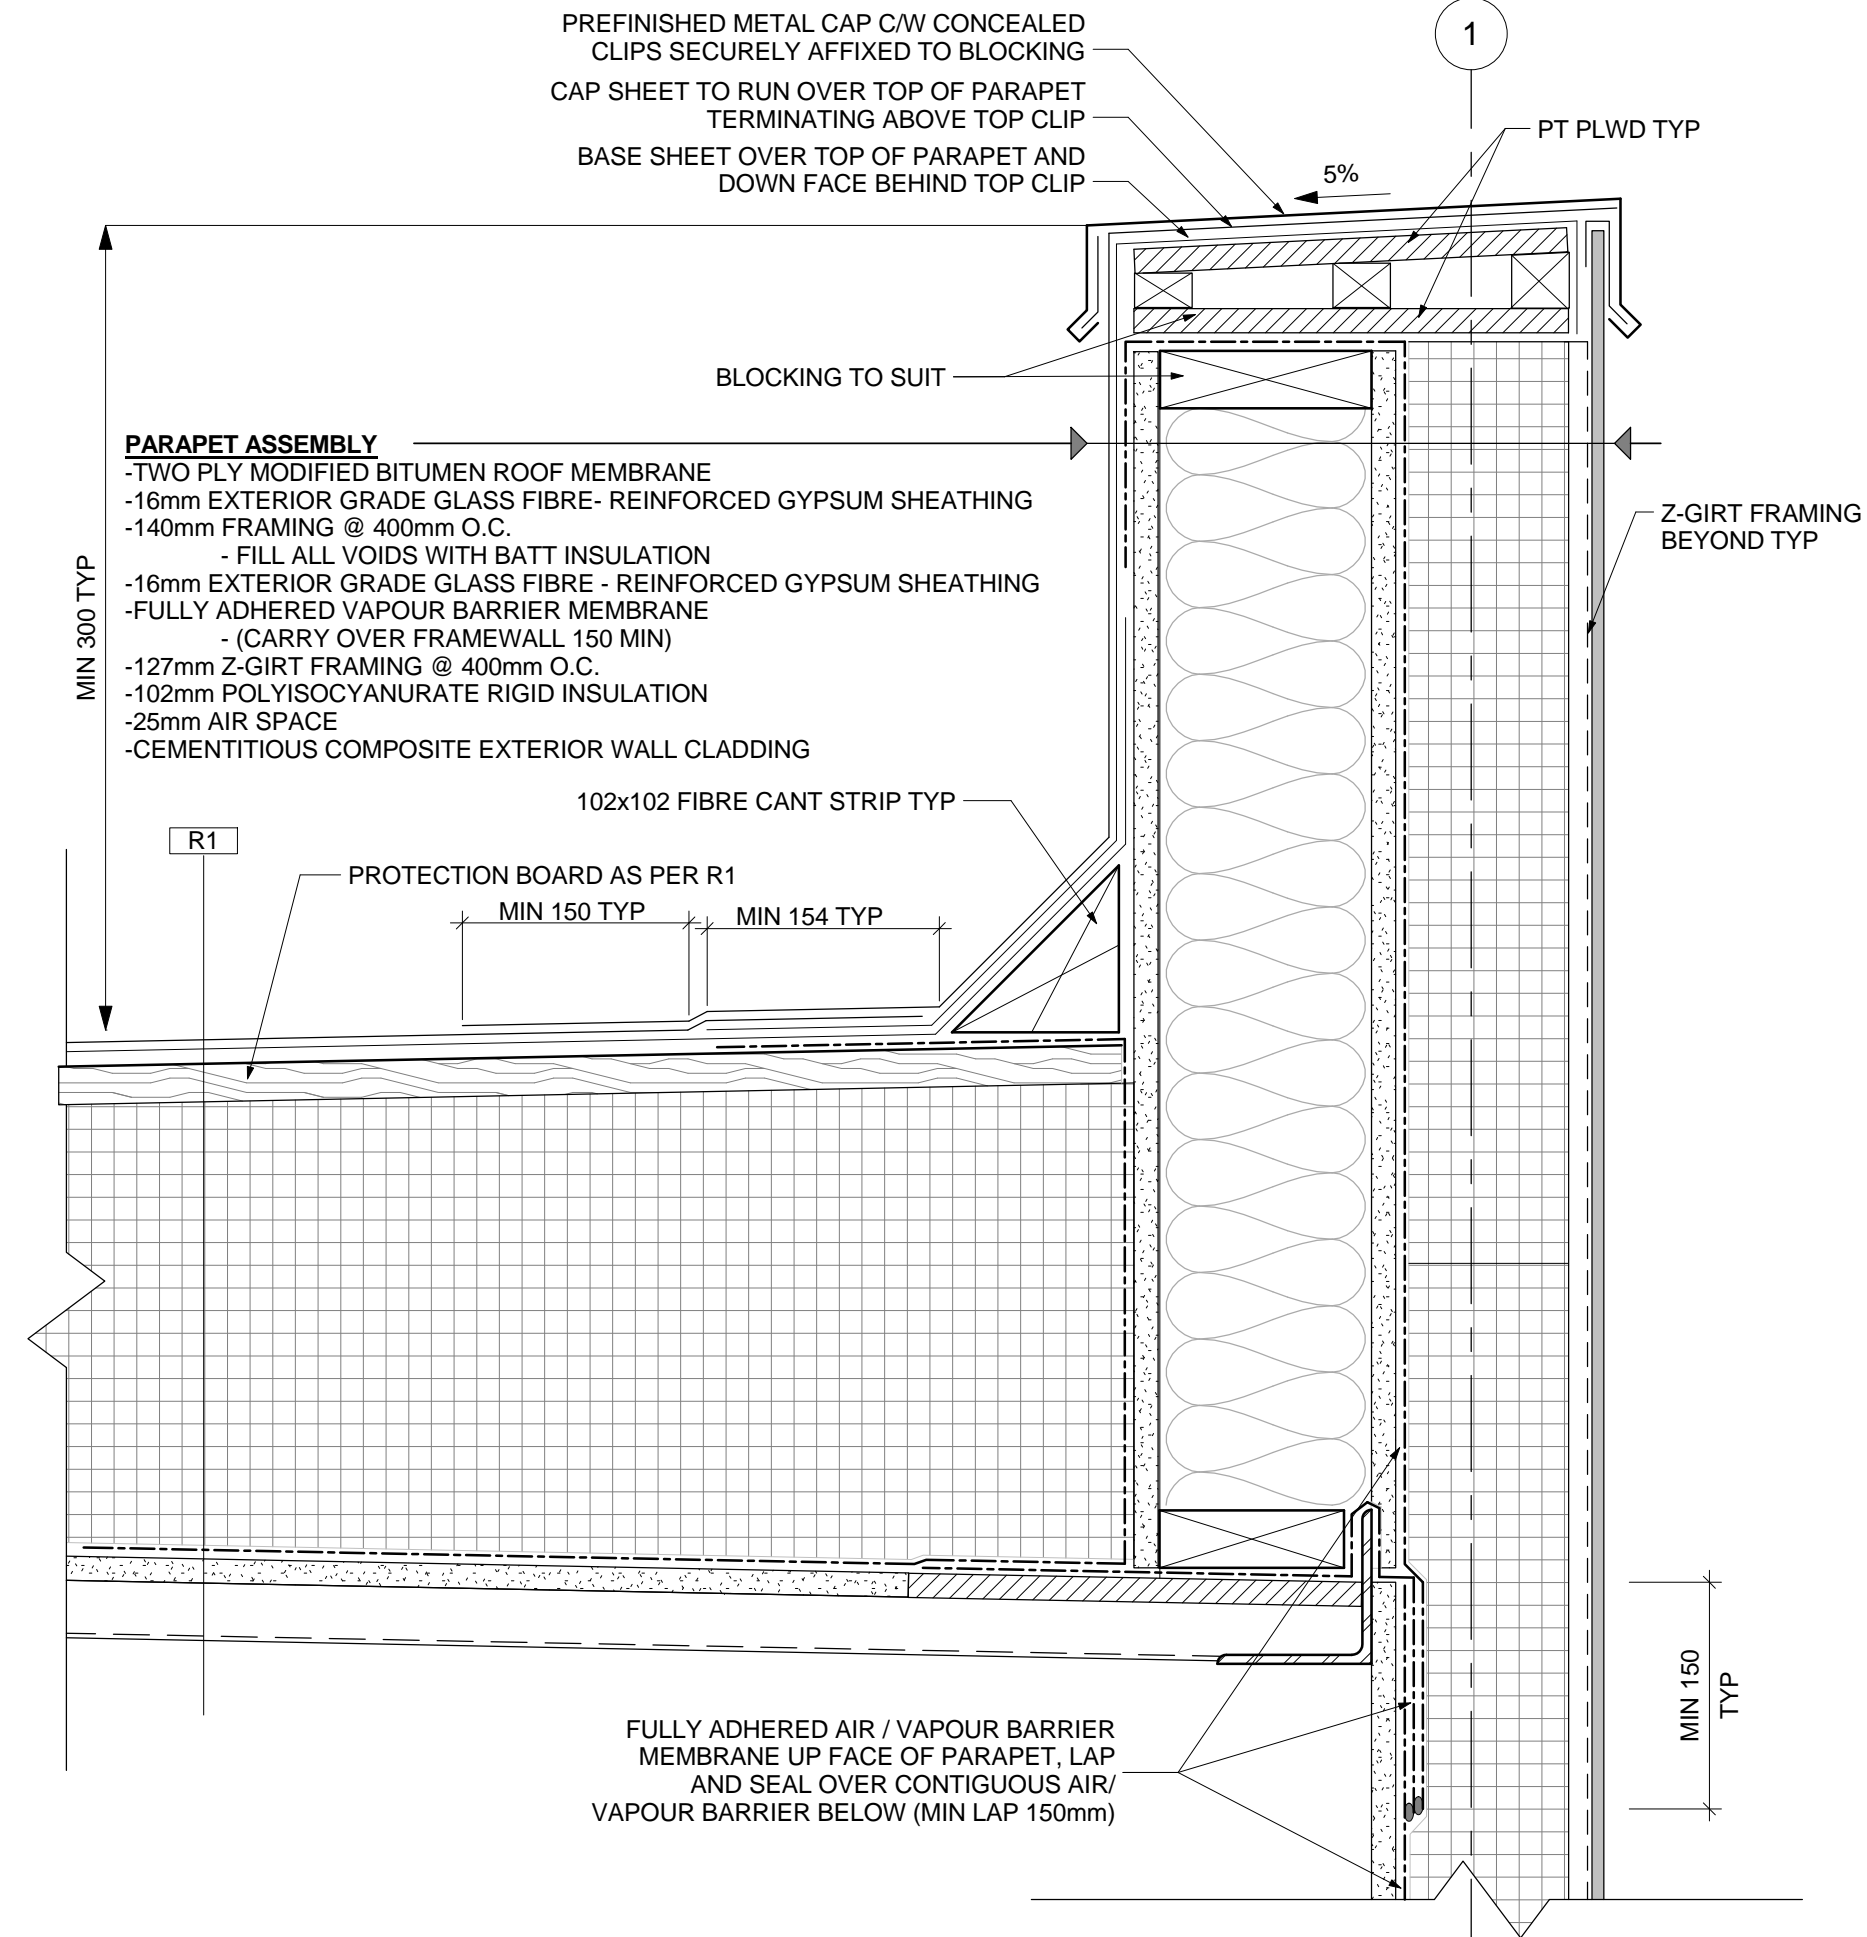


2 CEMENTITIOUS CLADDING @ PARAPET
 1:5

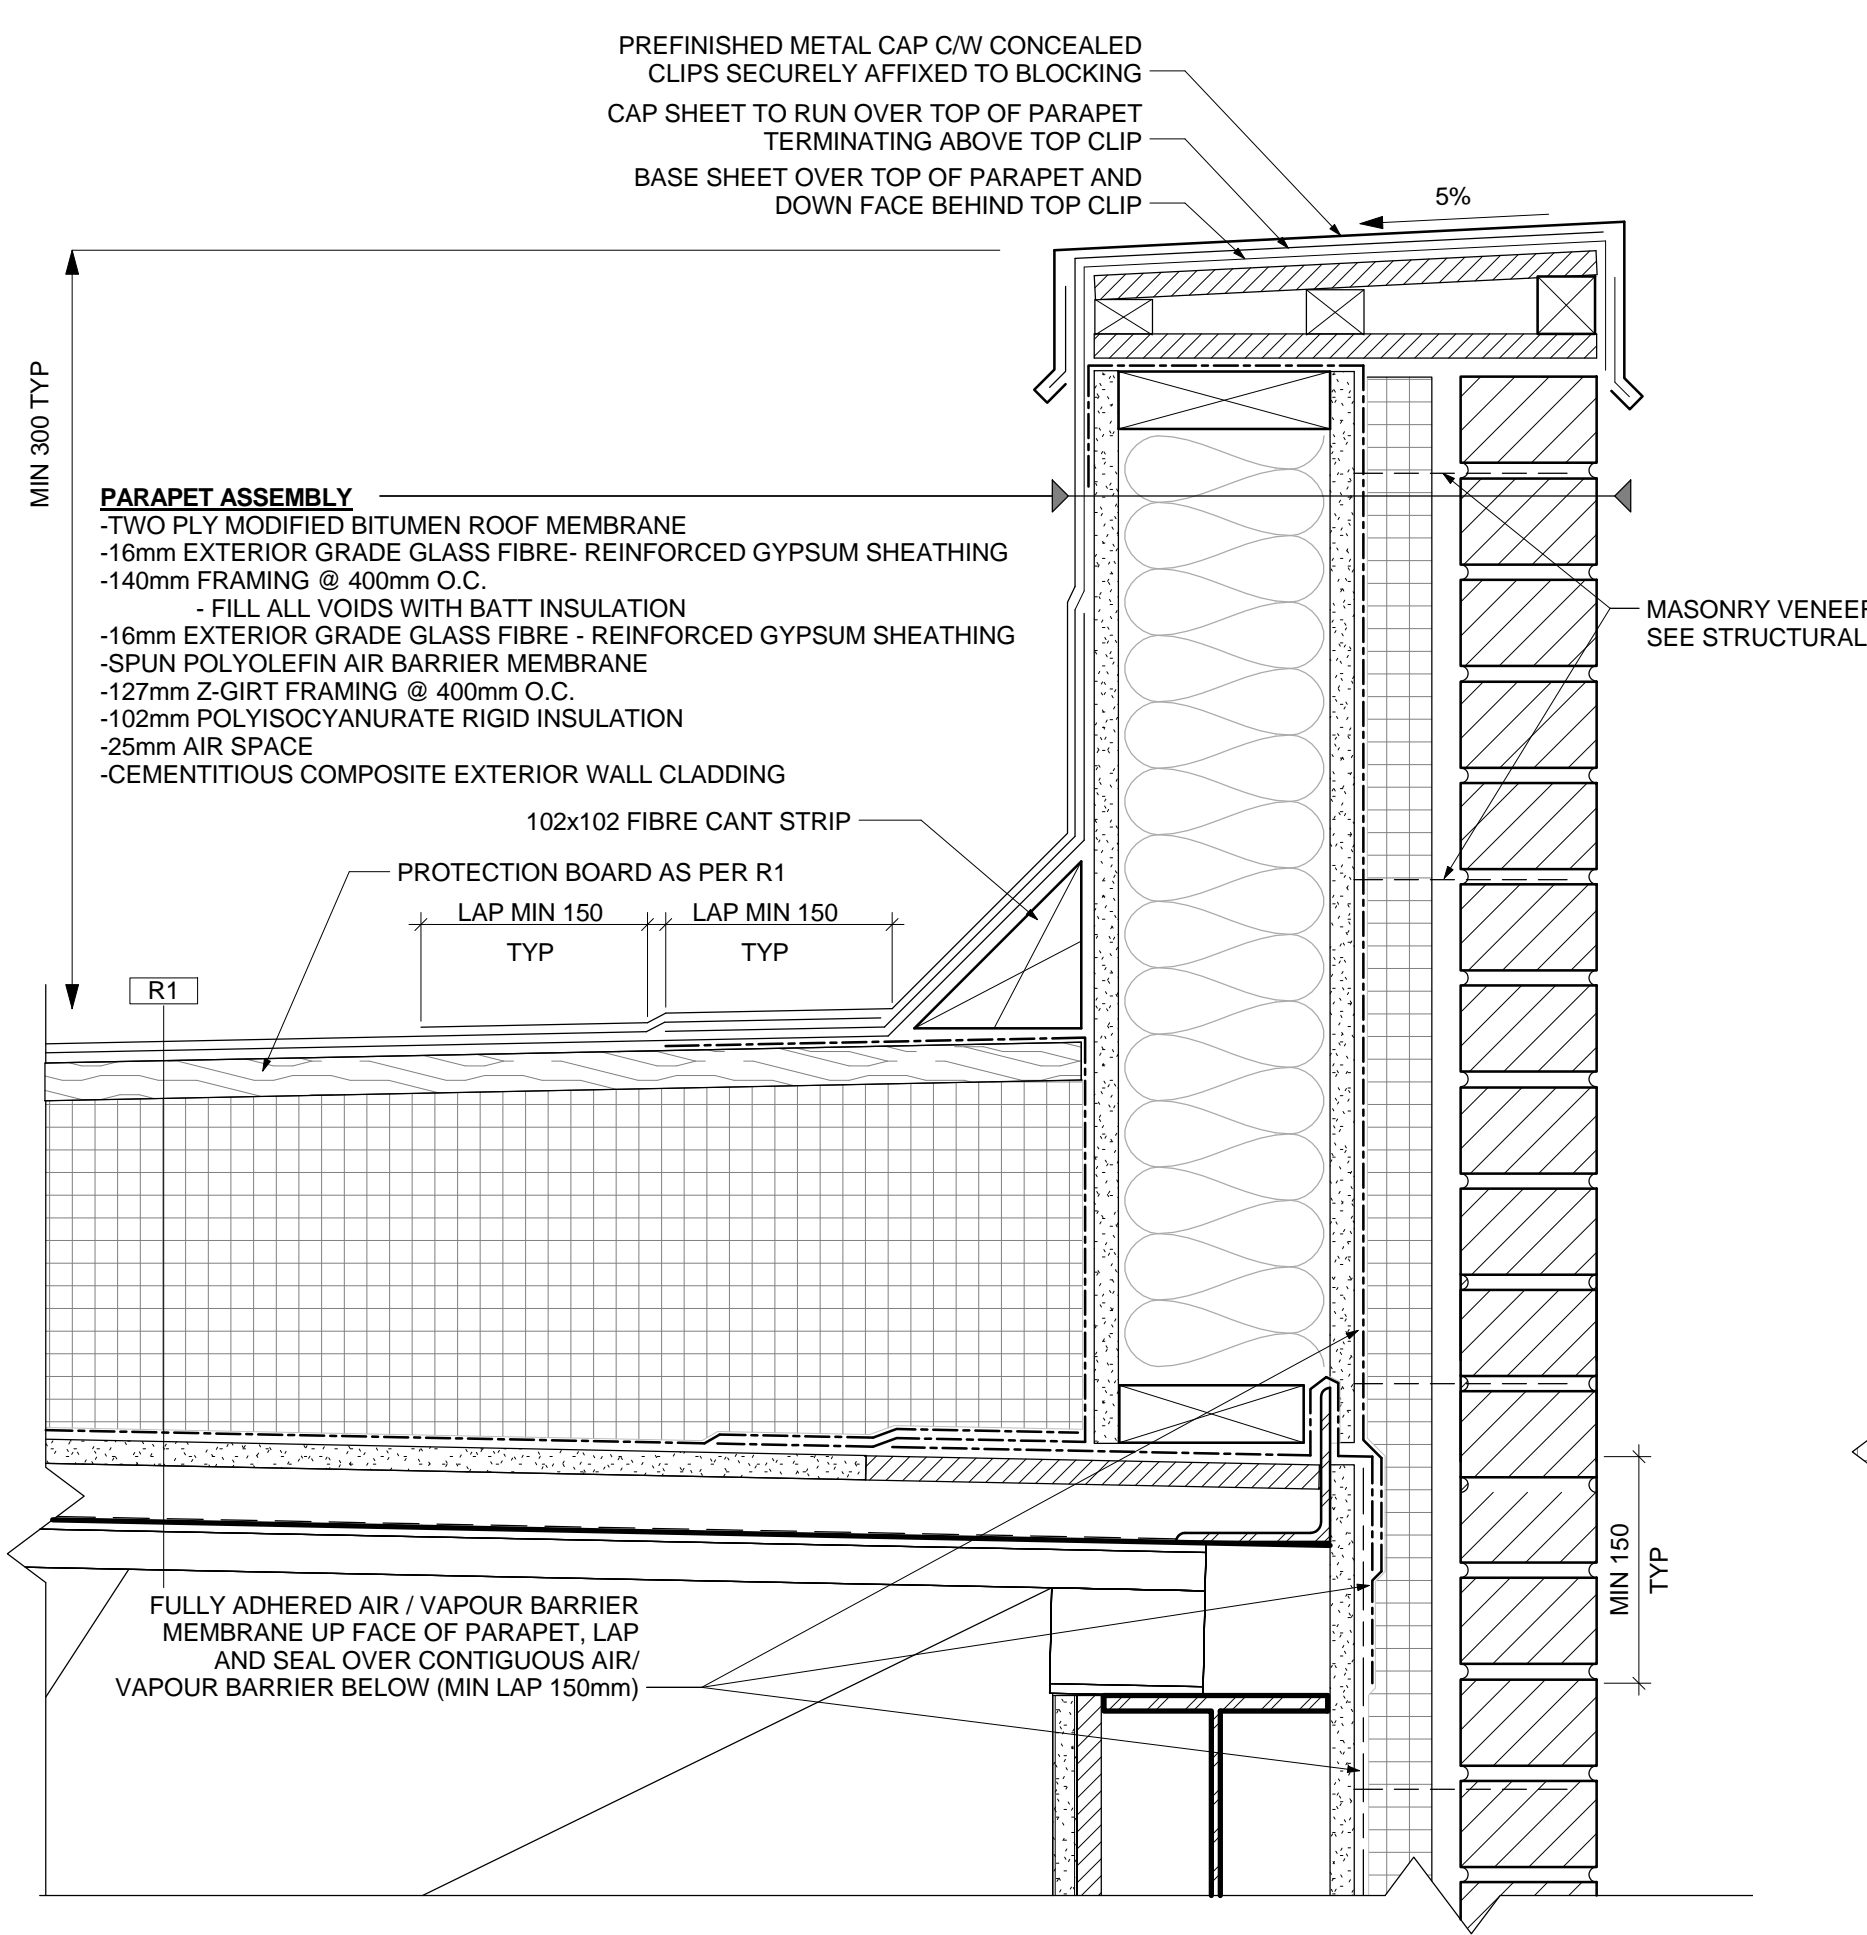


5 MASONRY CLADDING @ PARAPET
 1:5

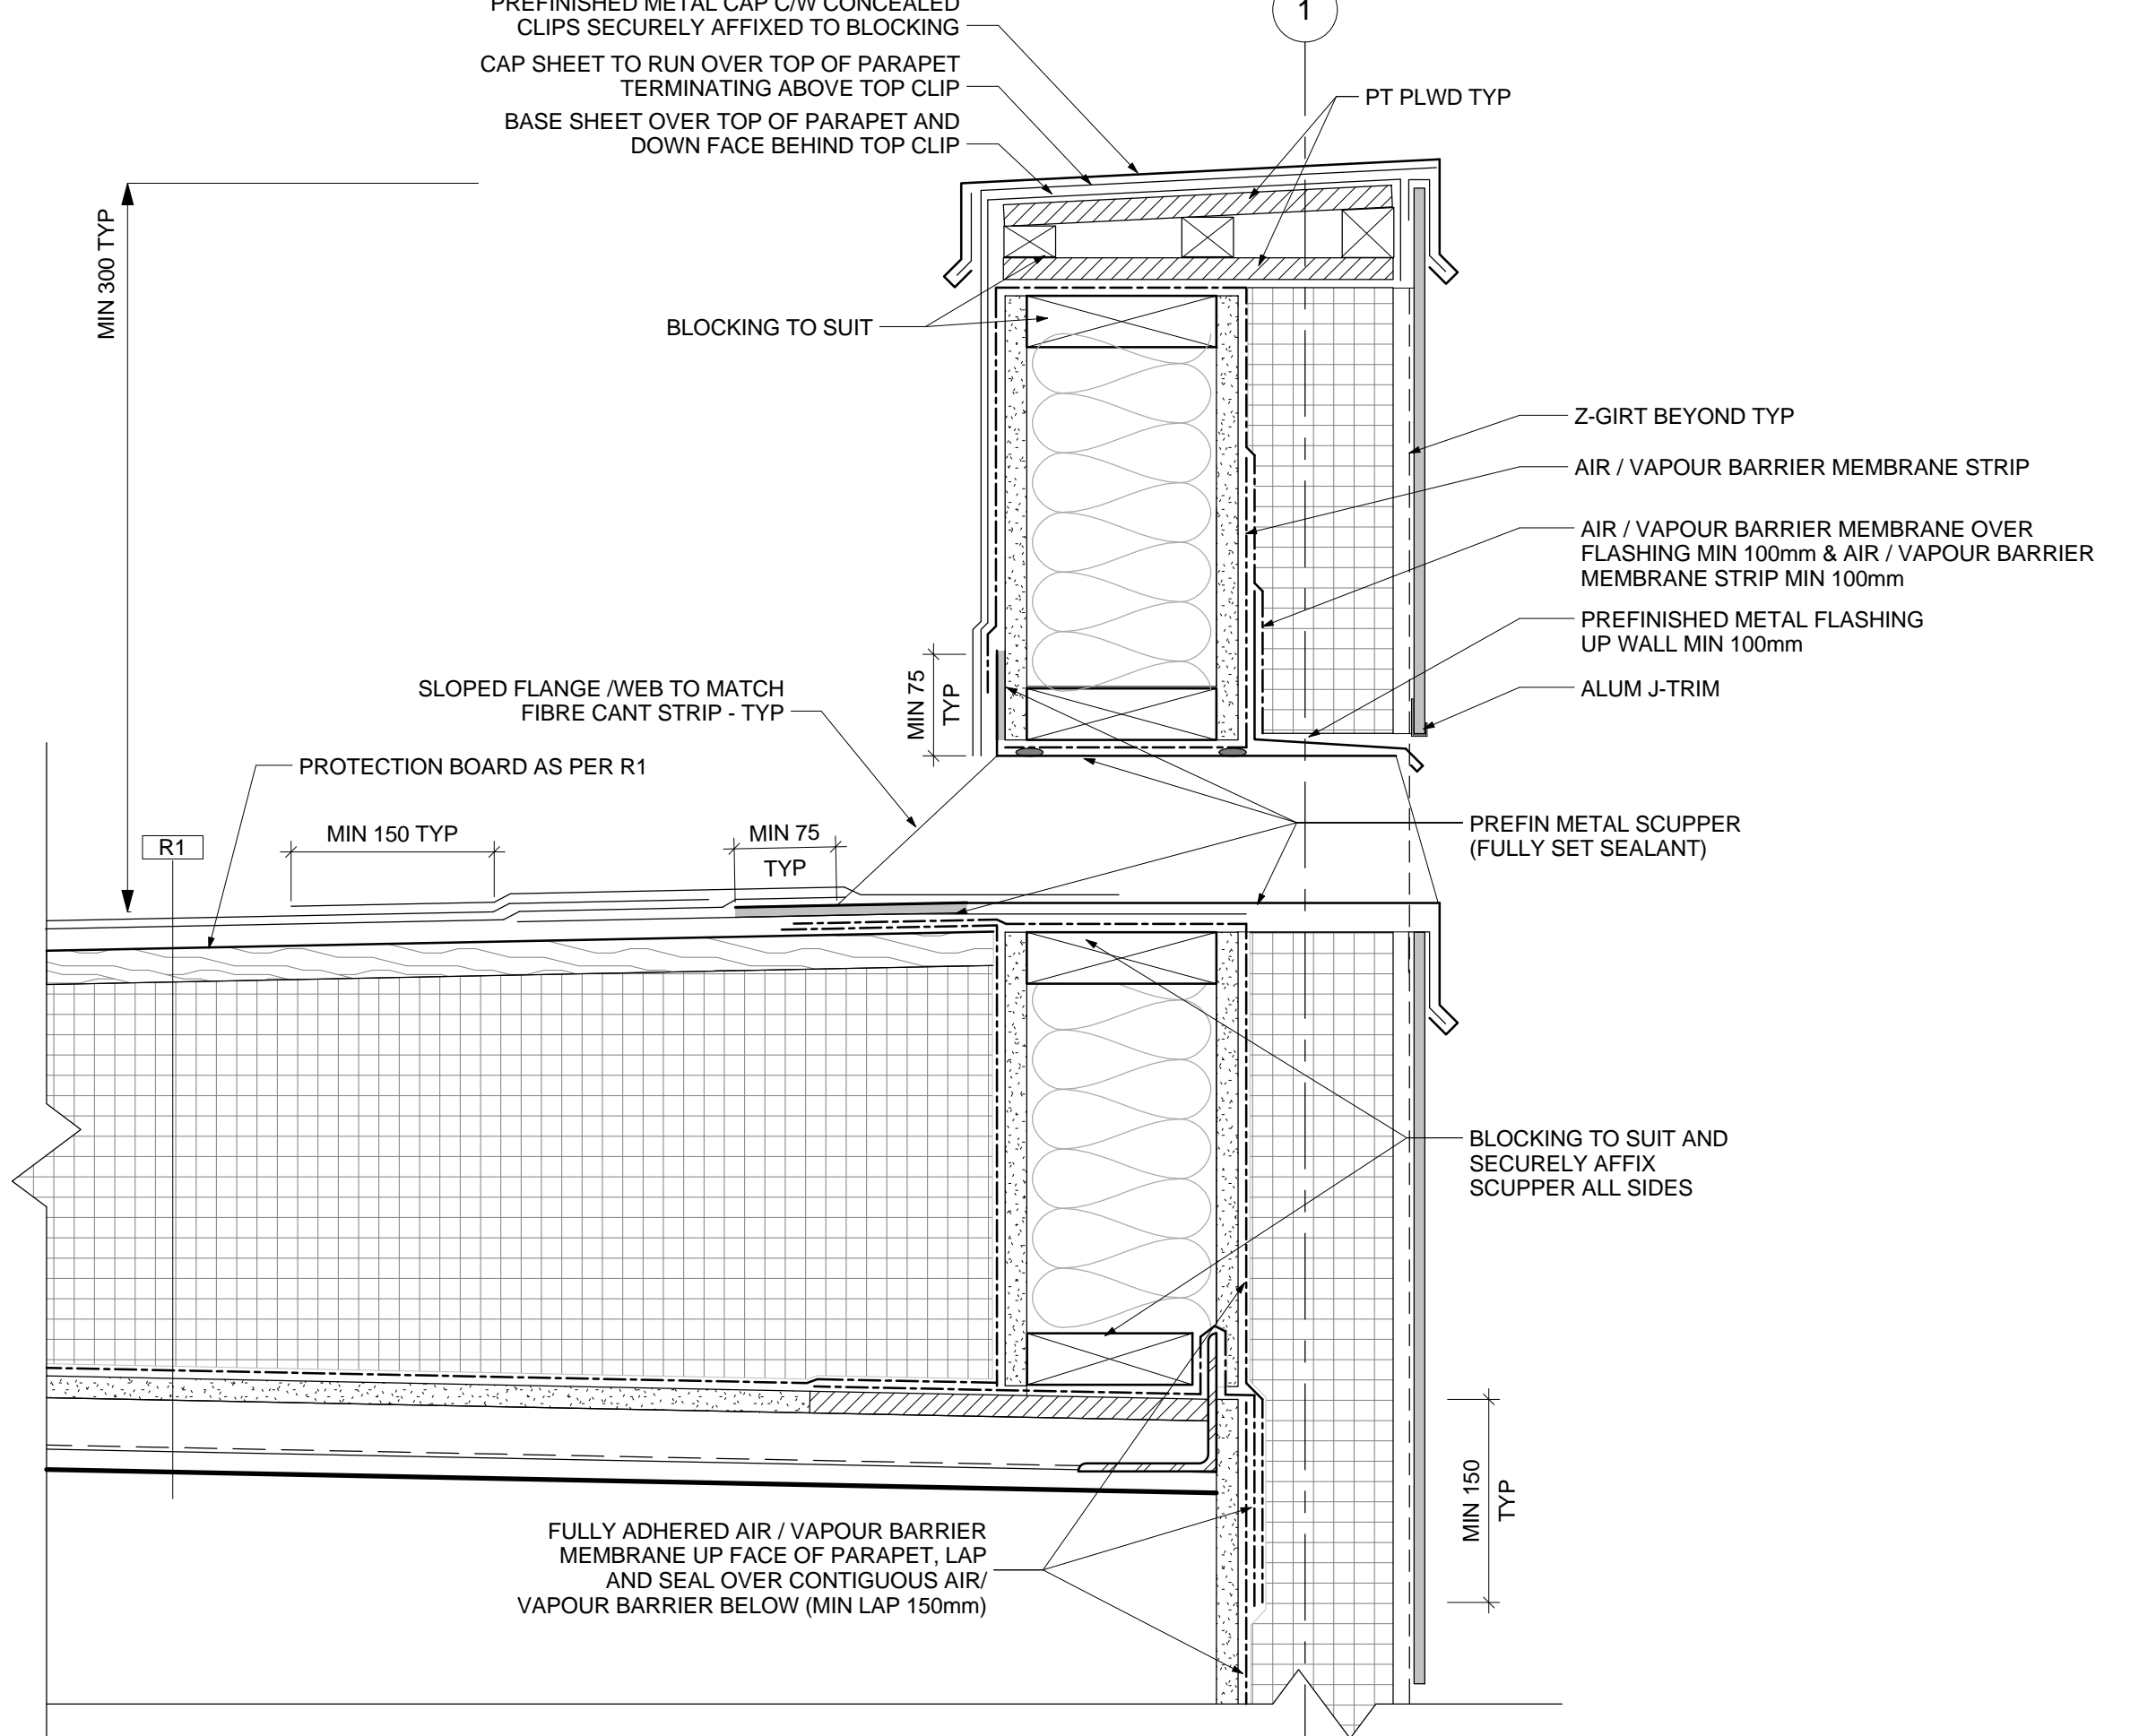

3 SCUPPER - CEMENT CLADDING
 1:5

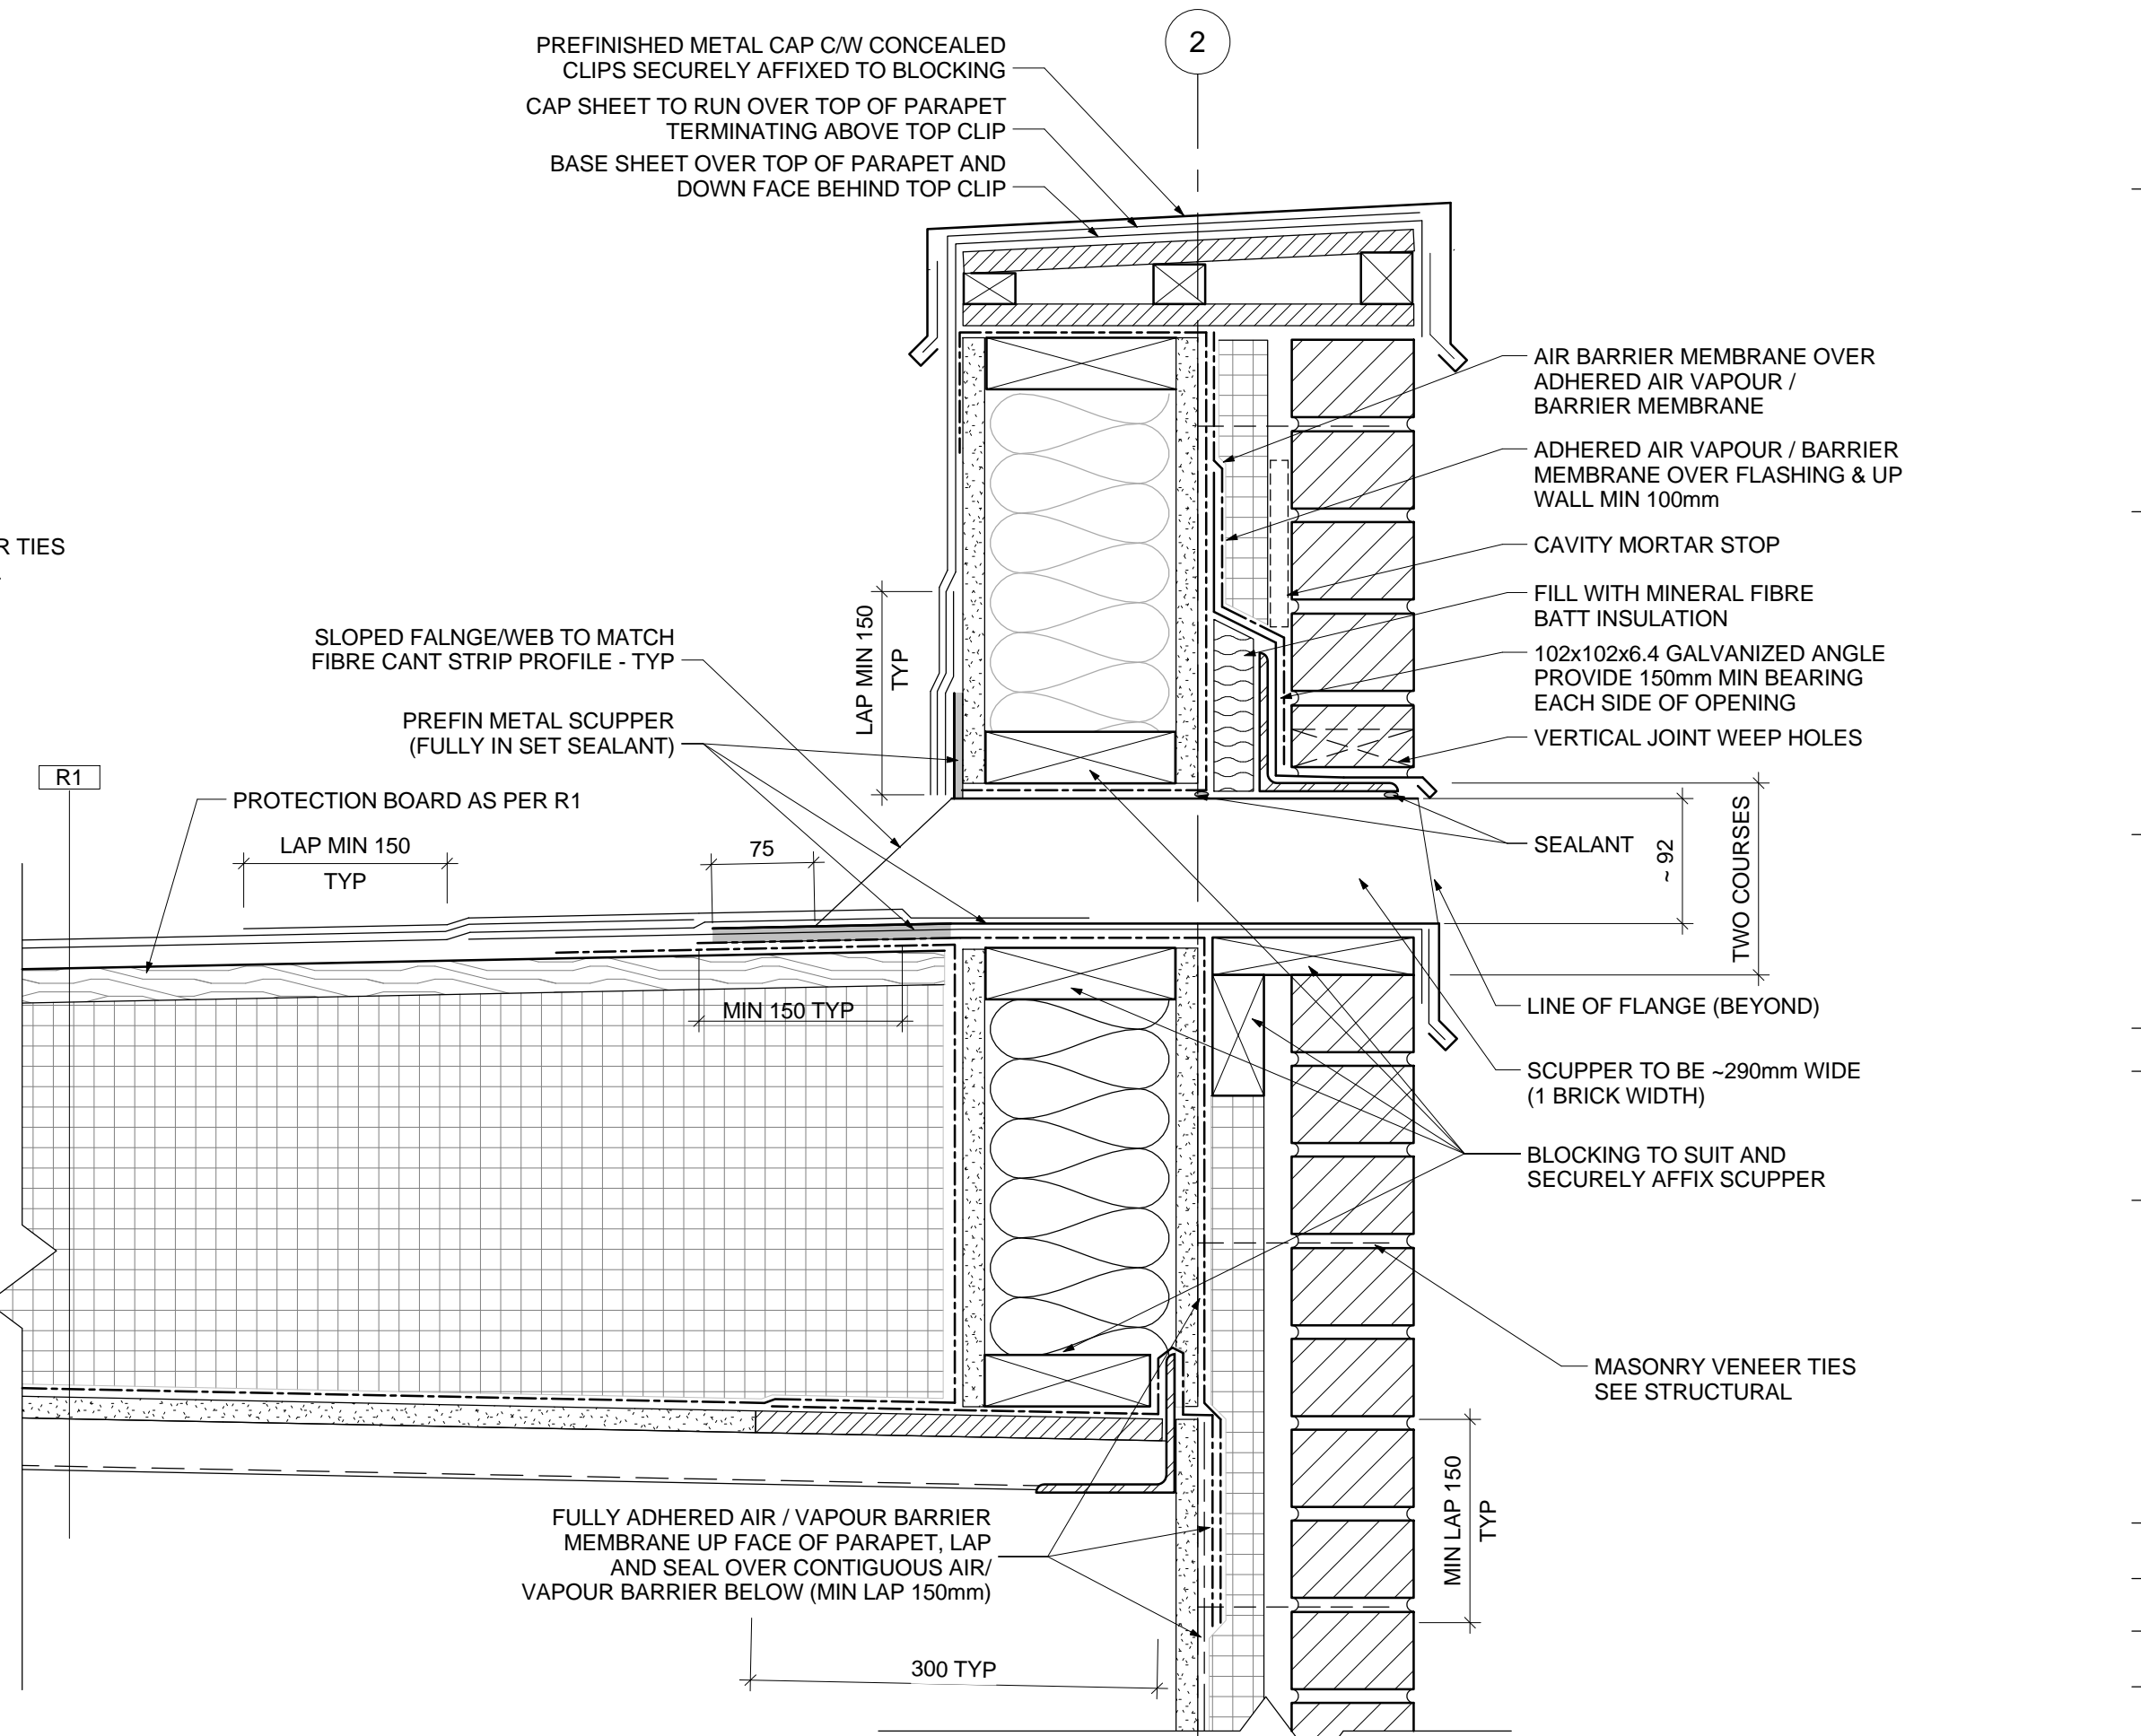

6 SCUPPER - BRICK CLADDING
 1:5

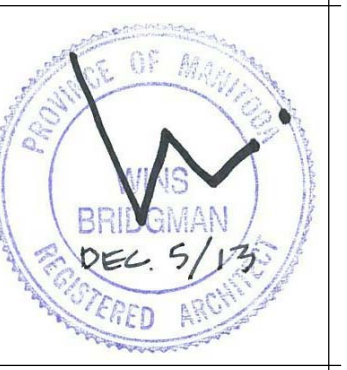

#	Issue/Revision	Date
1	ISSUED FOR TENDER	2013-12-09