




1 RM 105 - TYPICAL CUPBOARDS
1:10

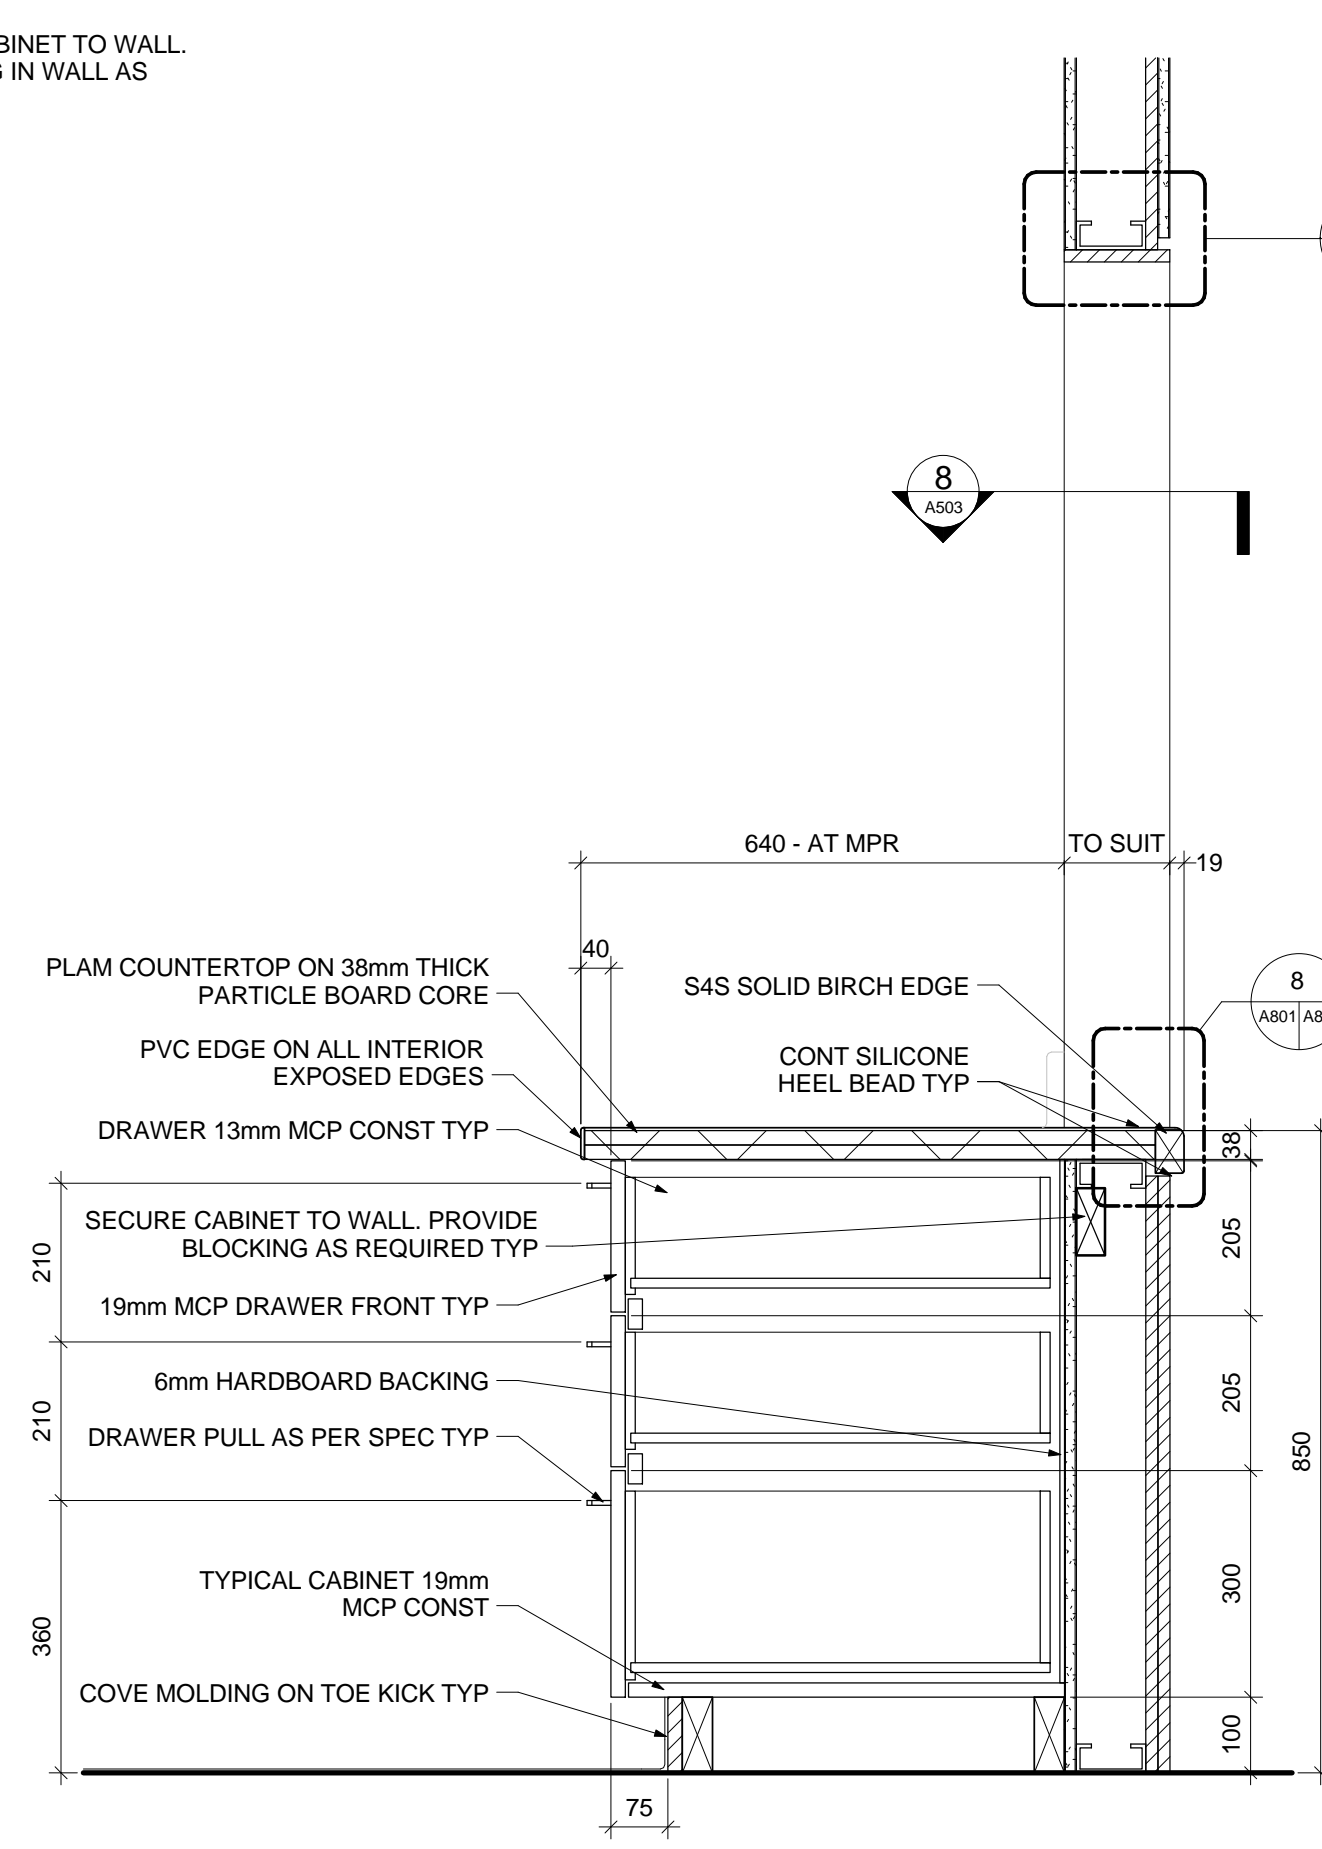


2 RM 105 - PASS THROUGH TO MPR WINDOW
1:10

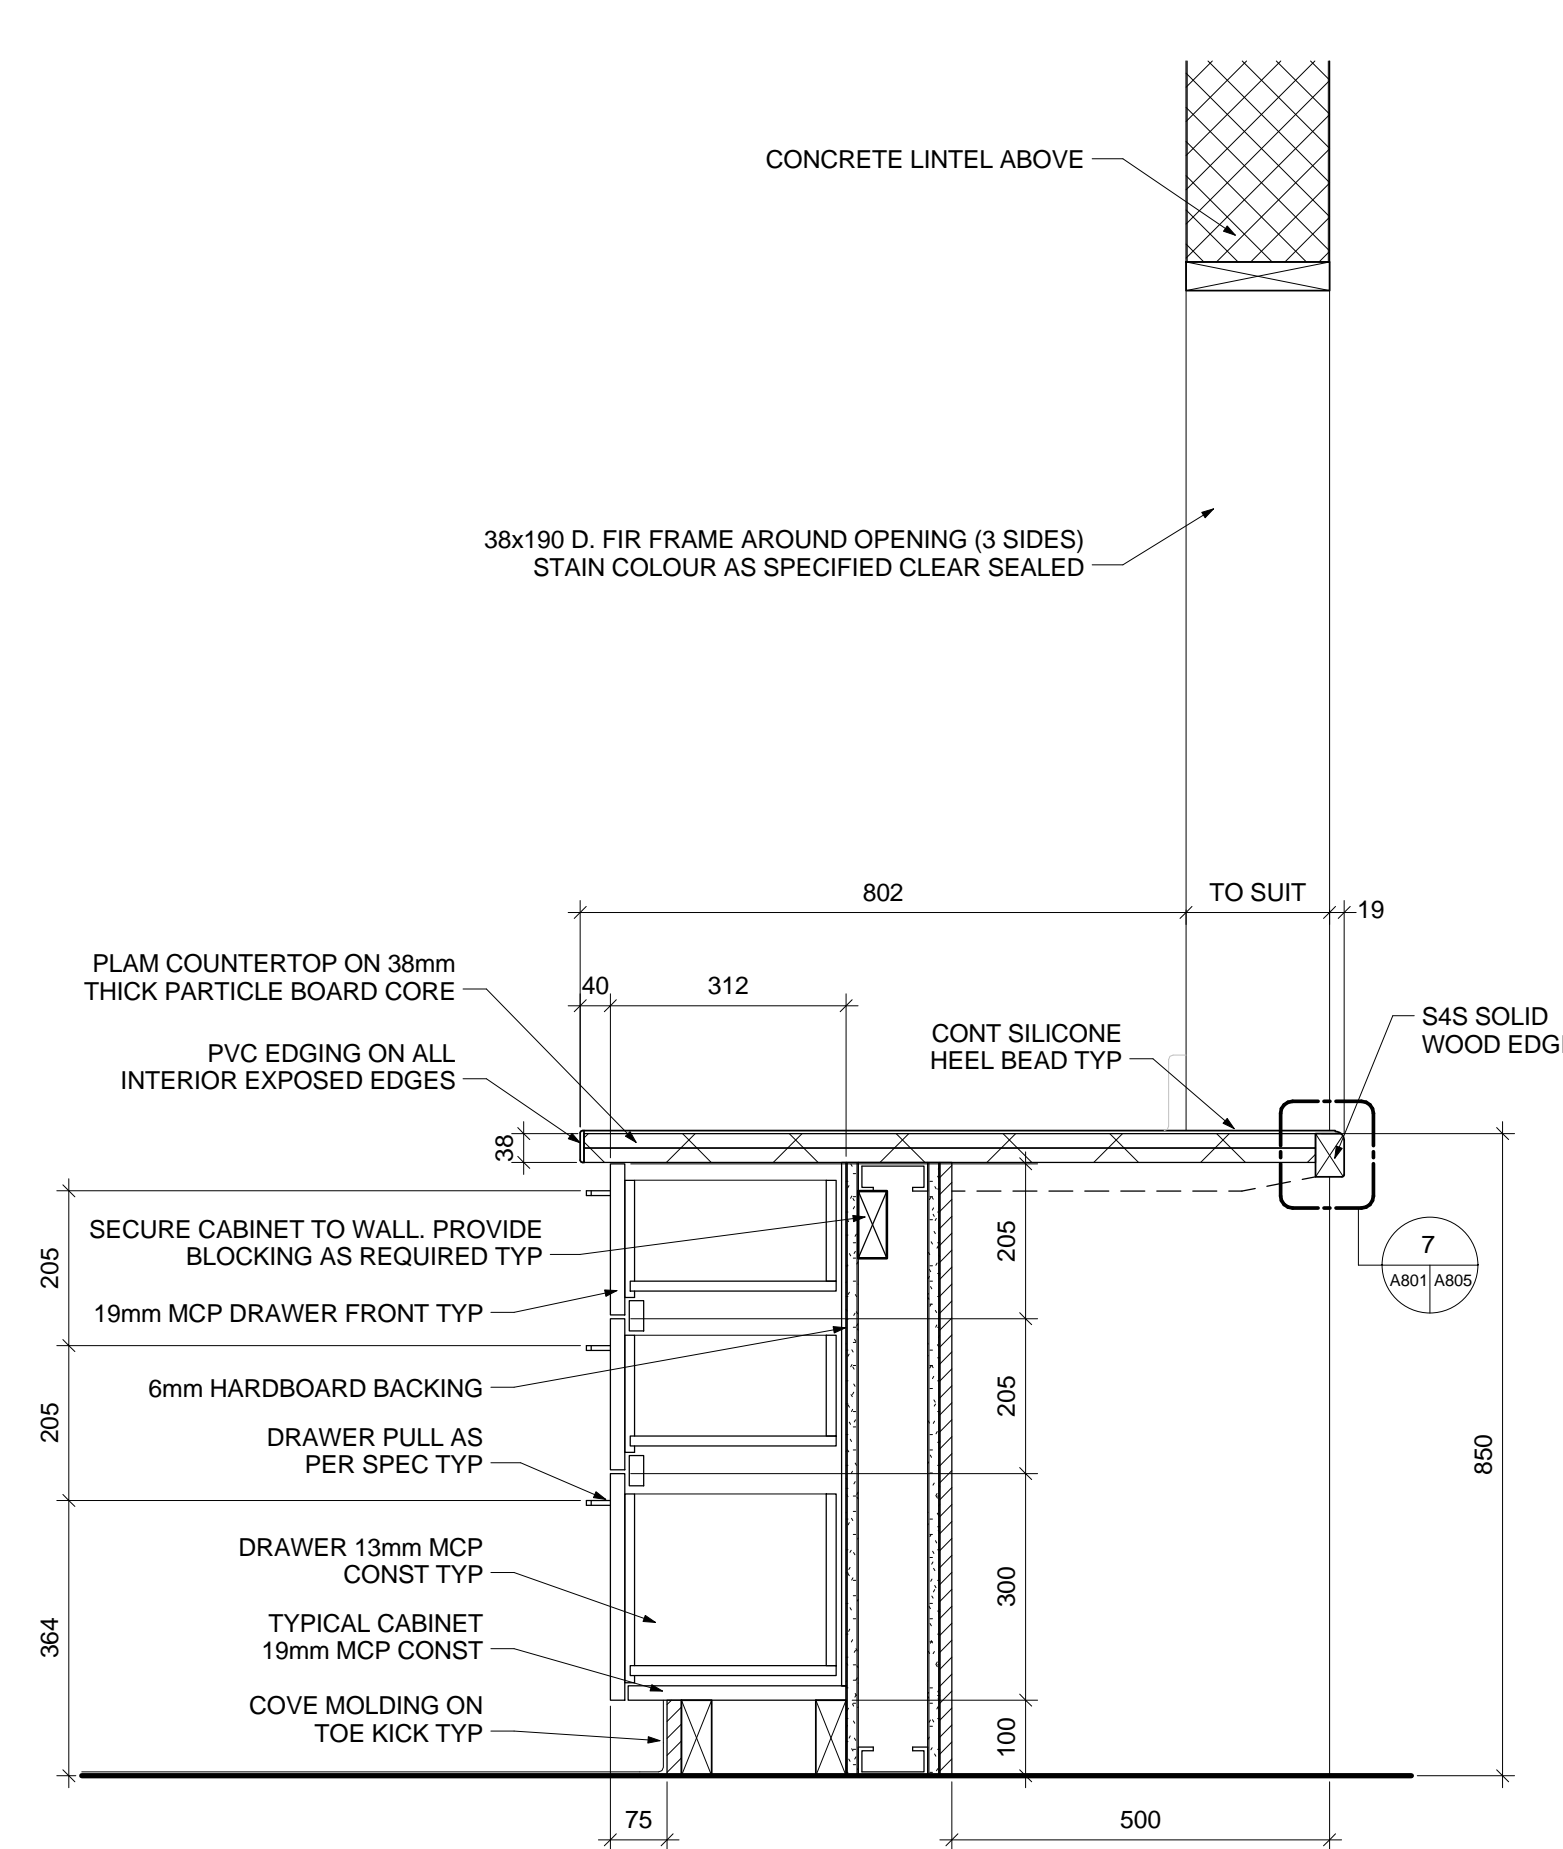


3 RM 105 - SERVICE WINDOW AT GYM
1:10

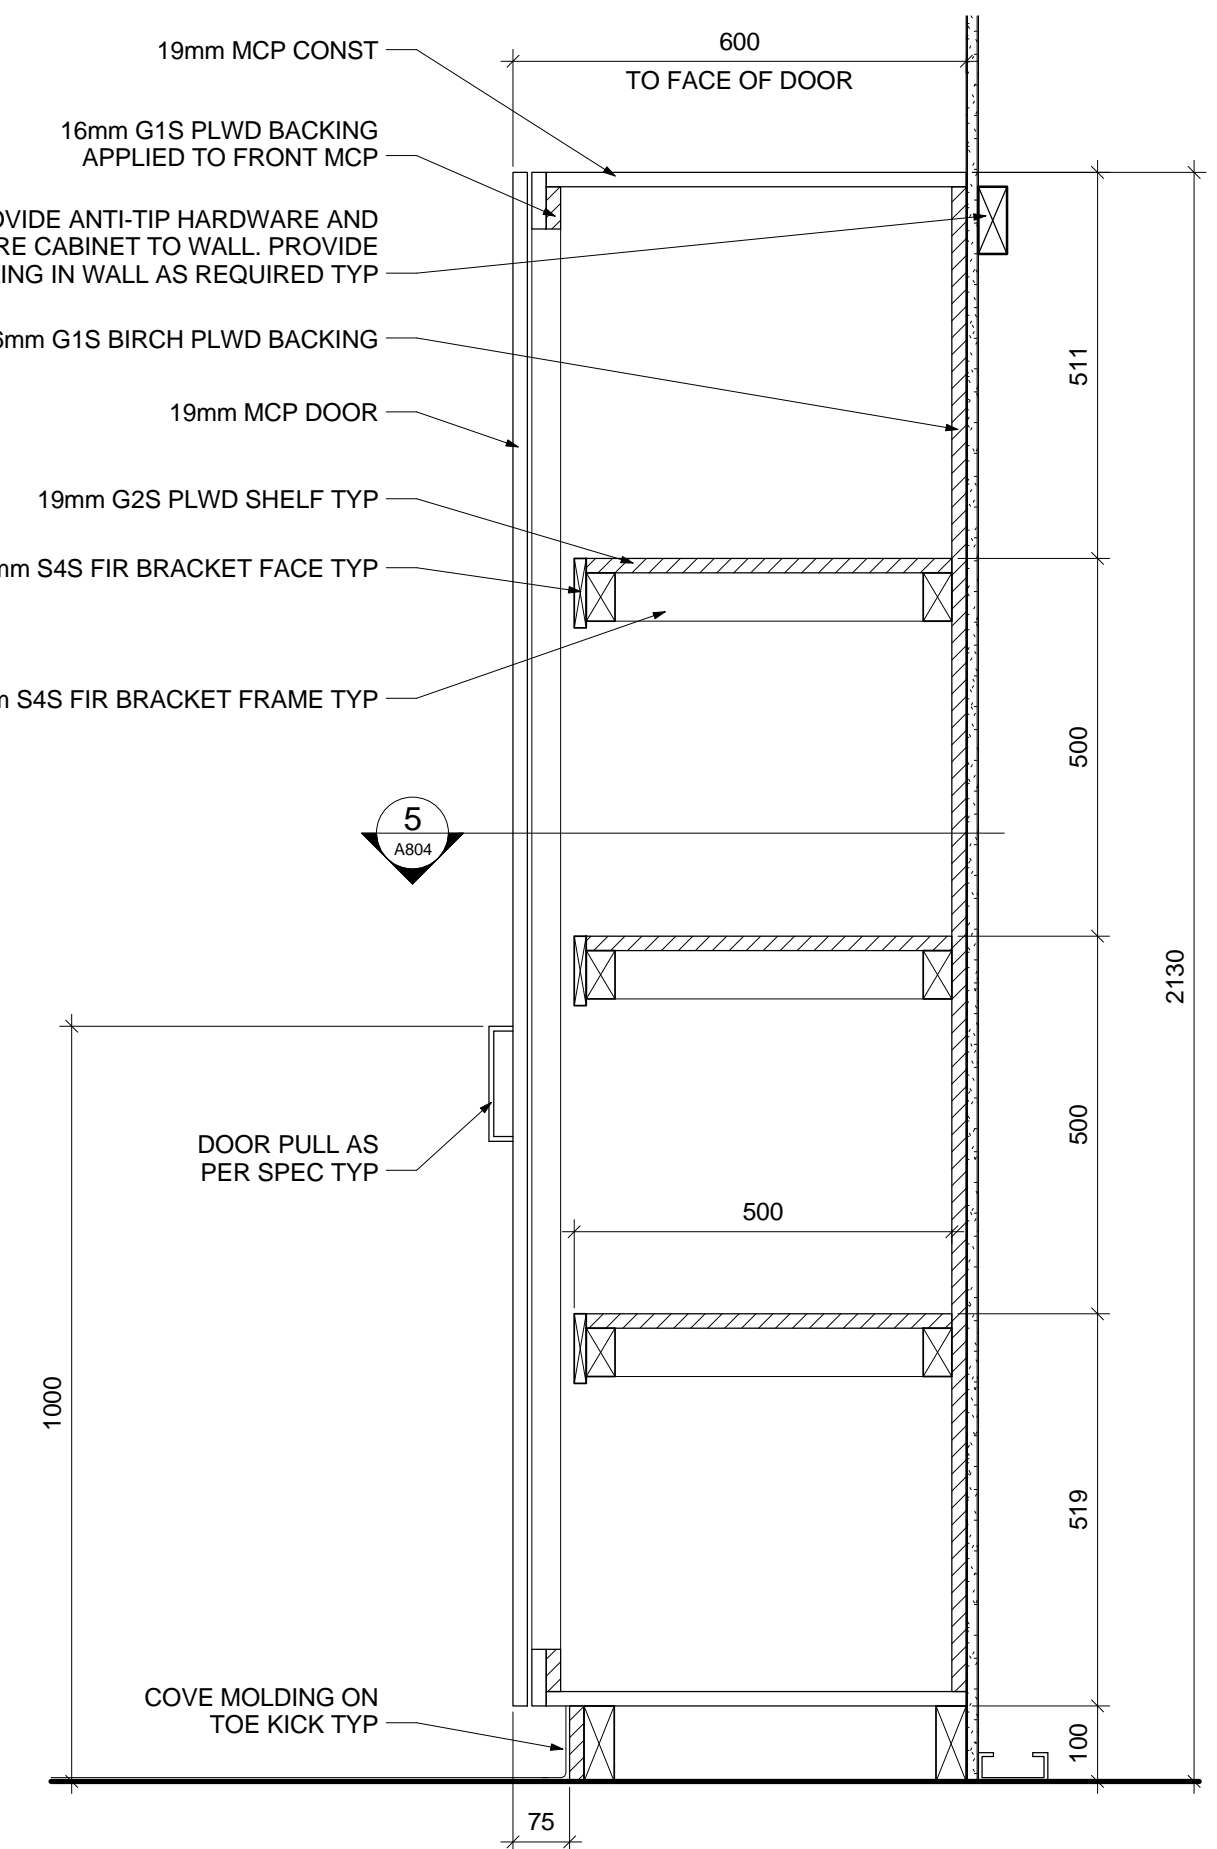


4 RM 105 - LARGE STORAGE PANTRY
1:10

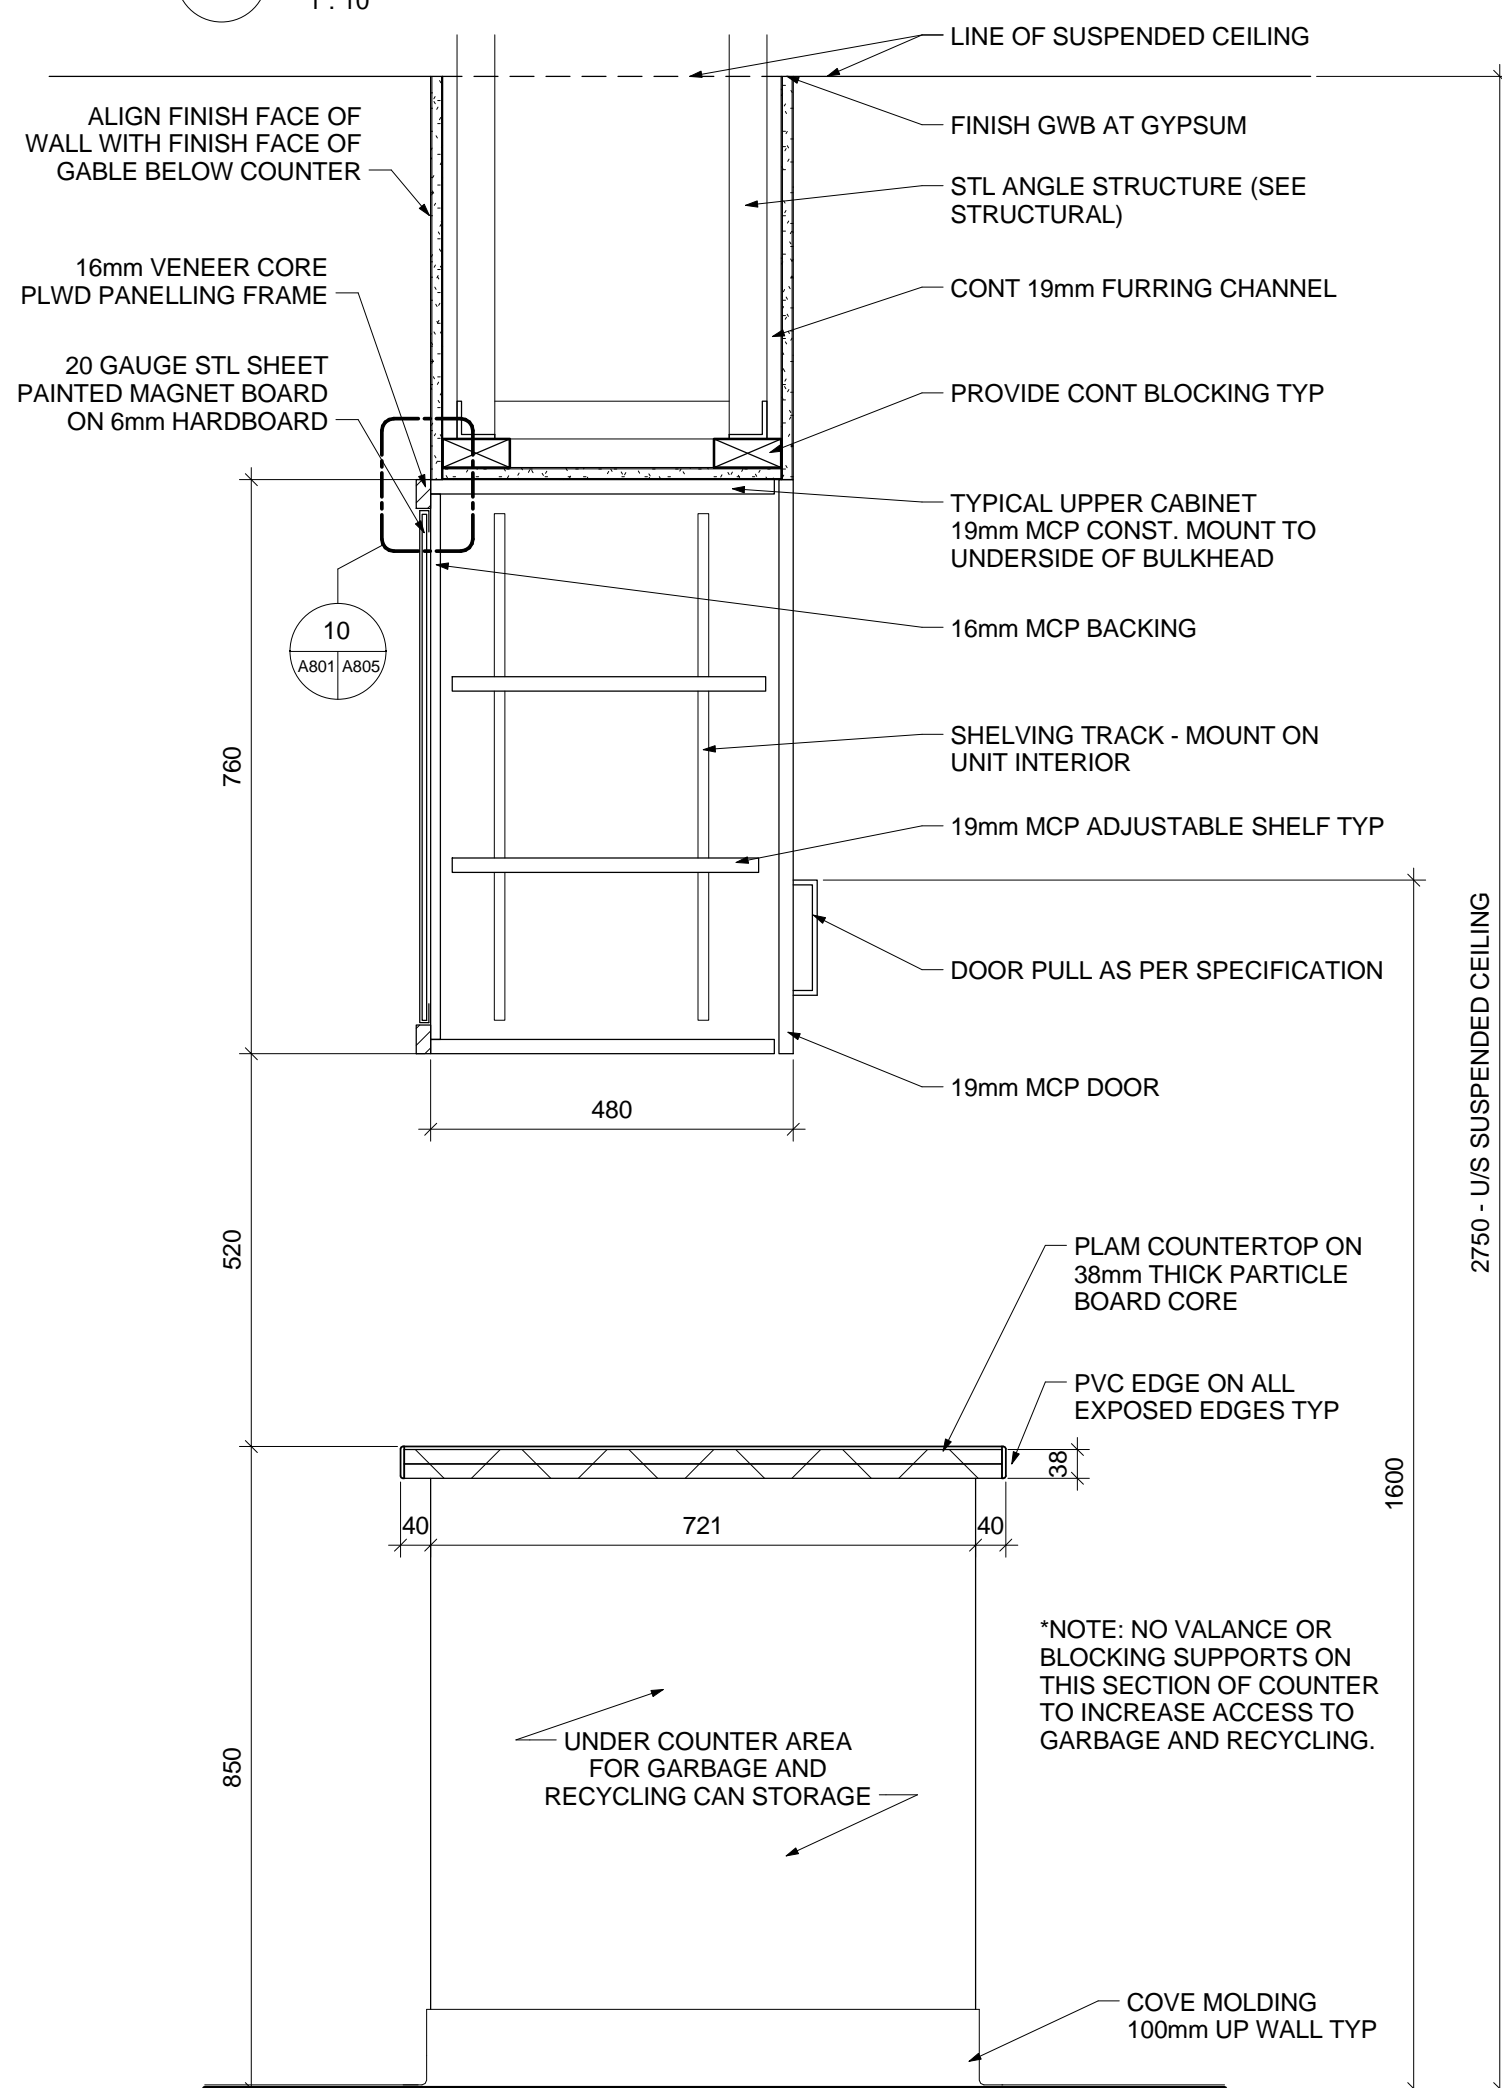


5 RM 105 - ISLAND AT WASTE DISPOSAL
1:10

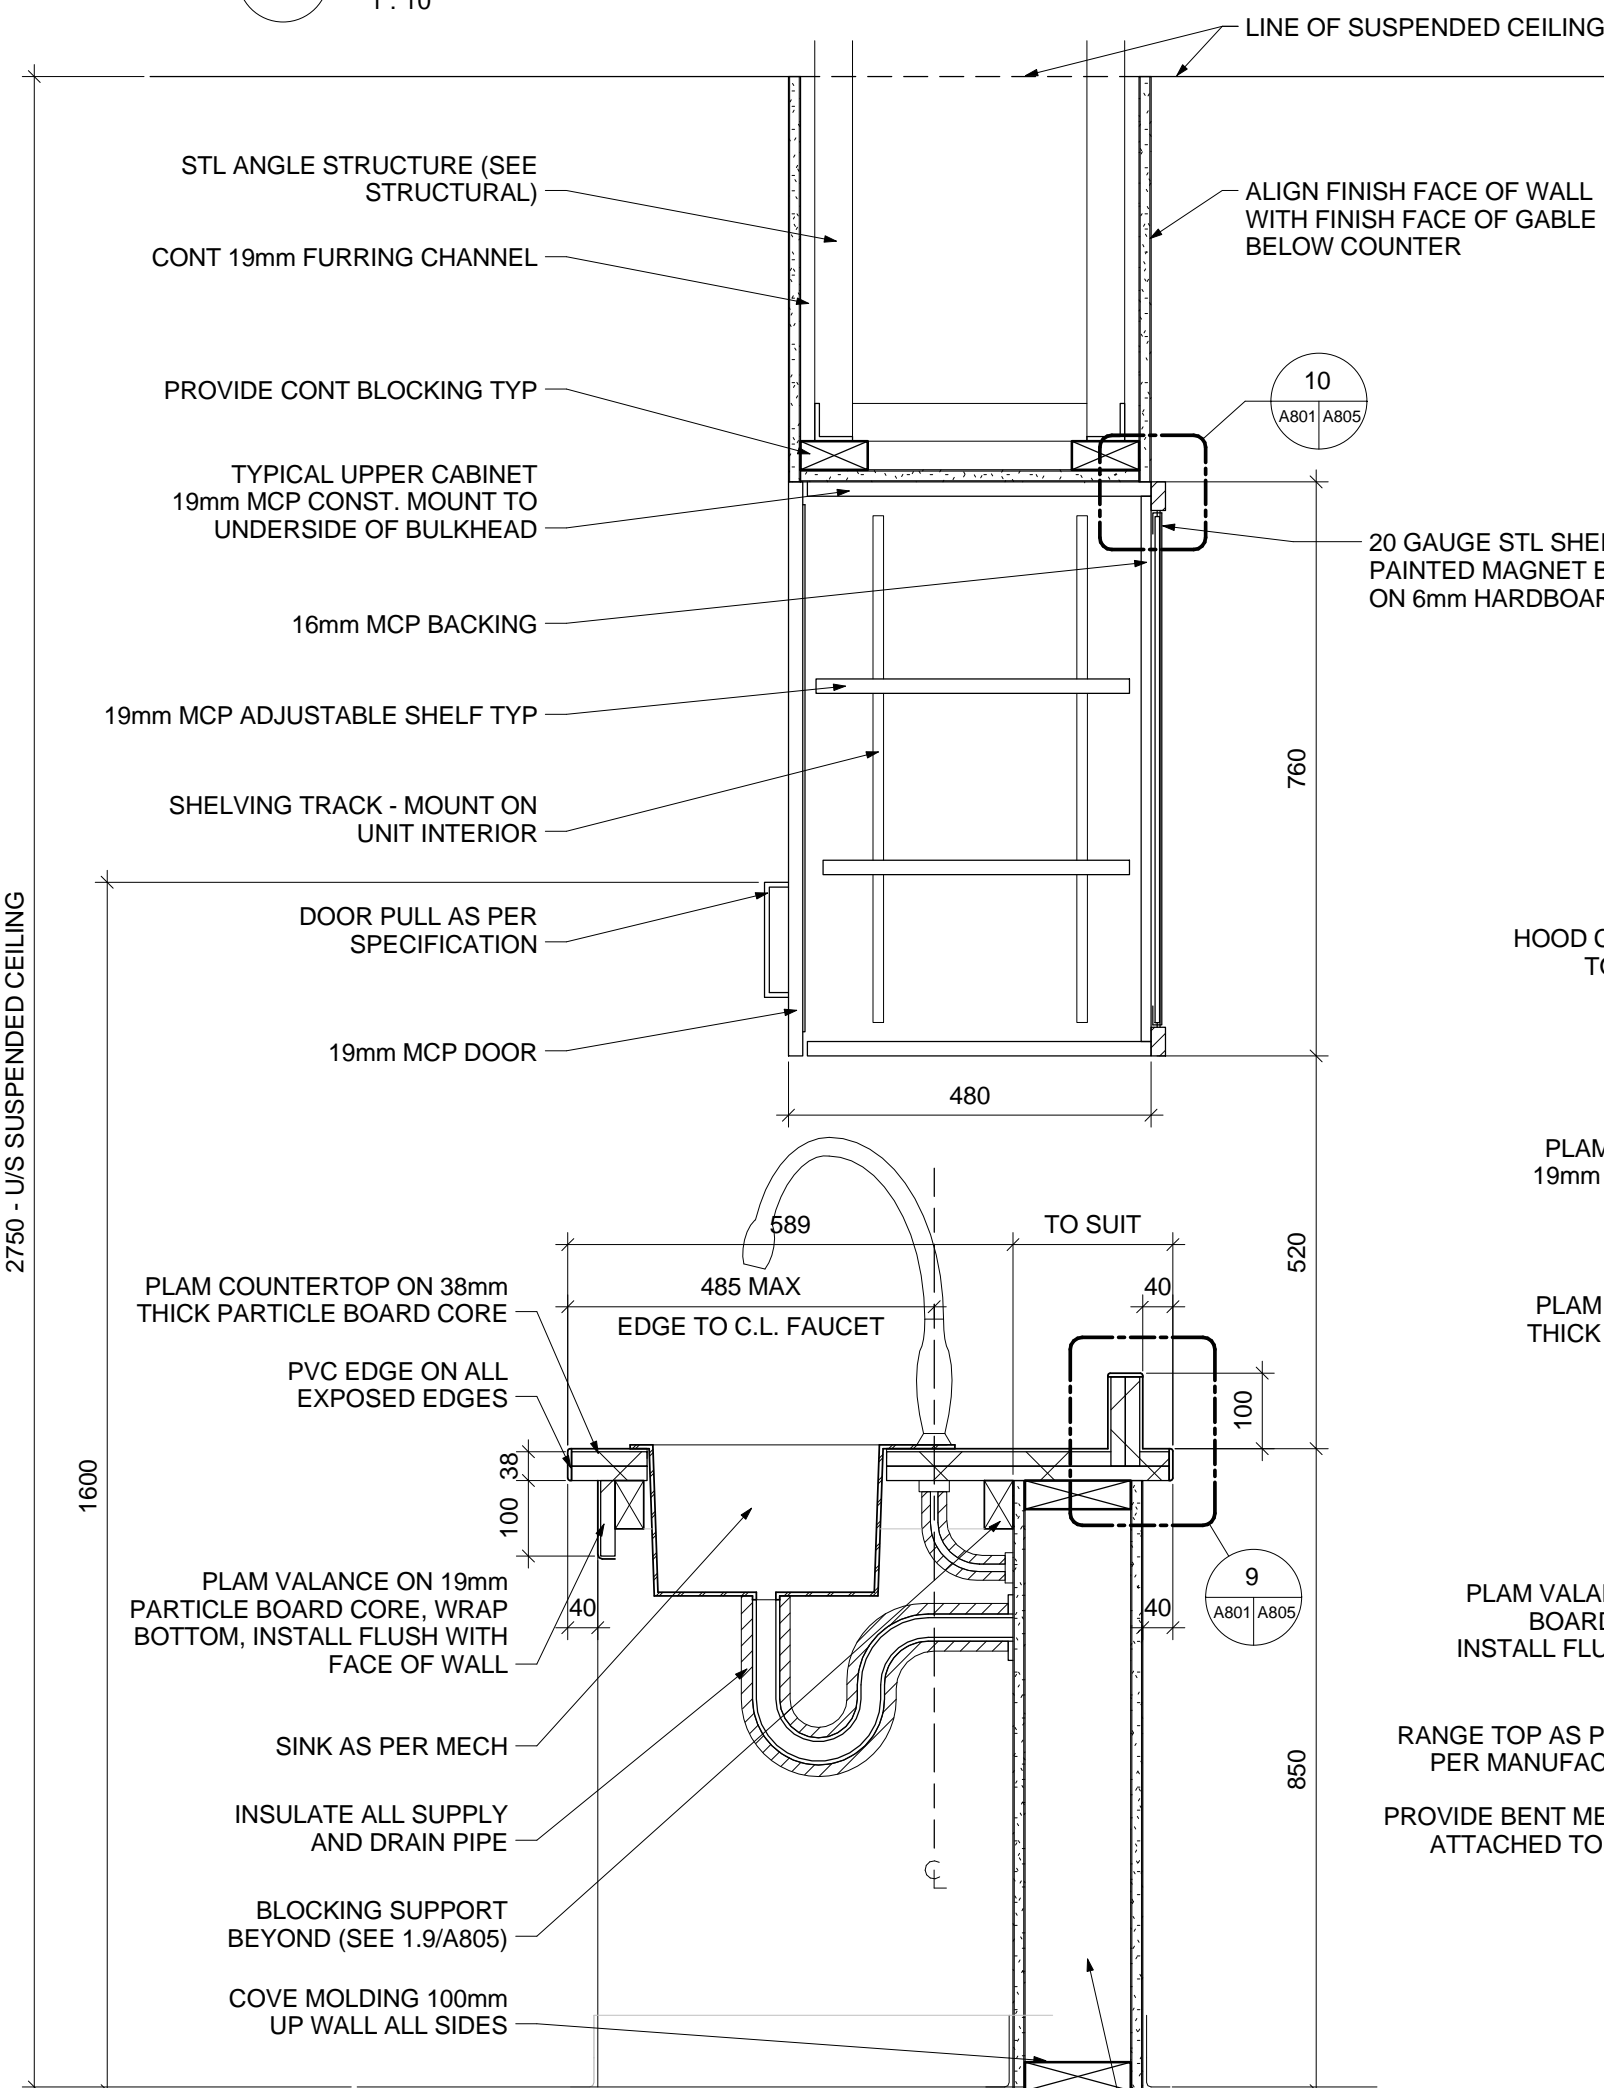


6 RM 105 - ISLAND AT SINK
1:10

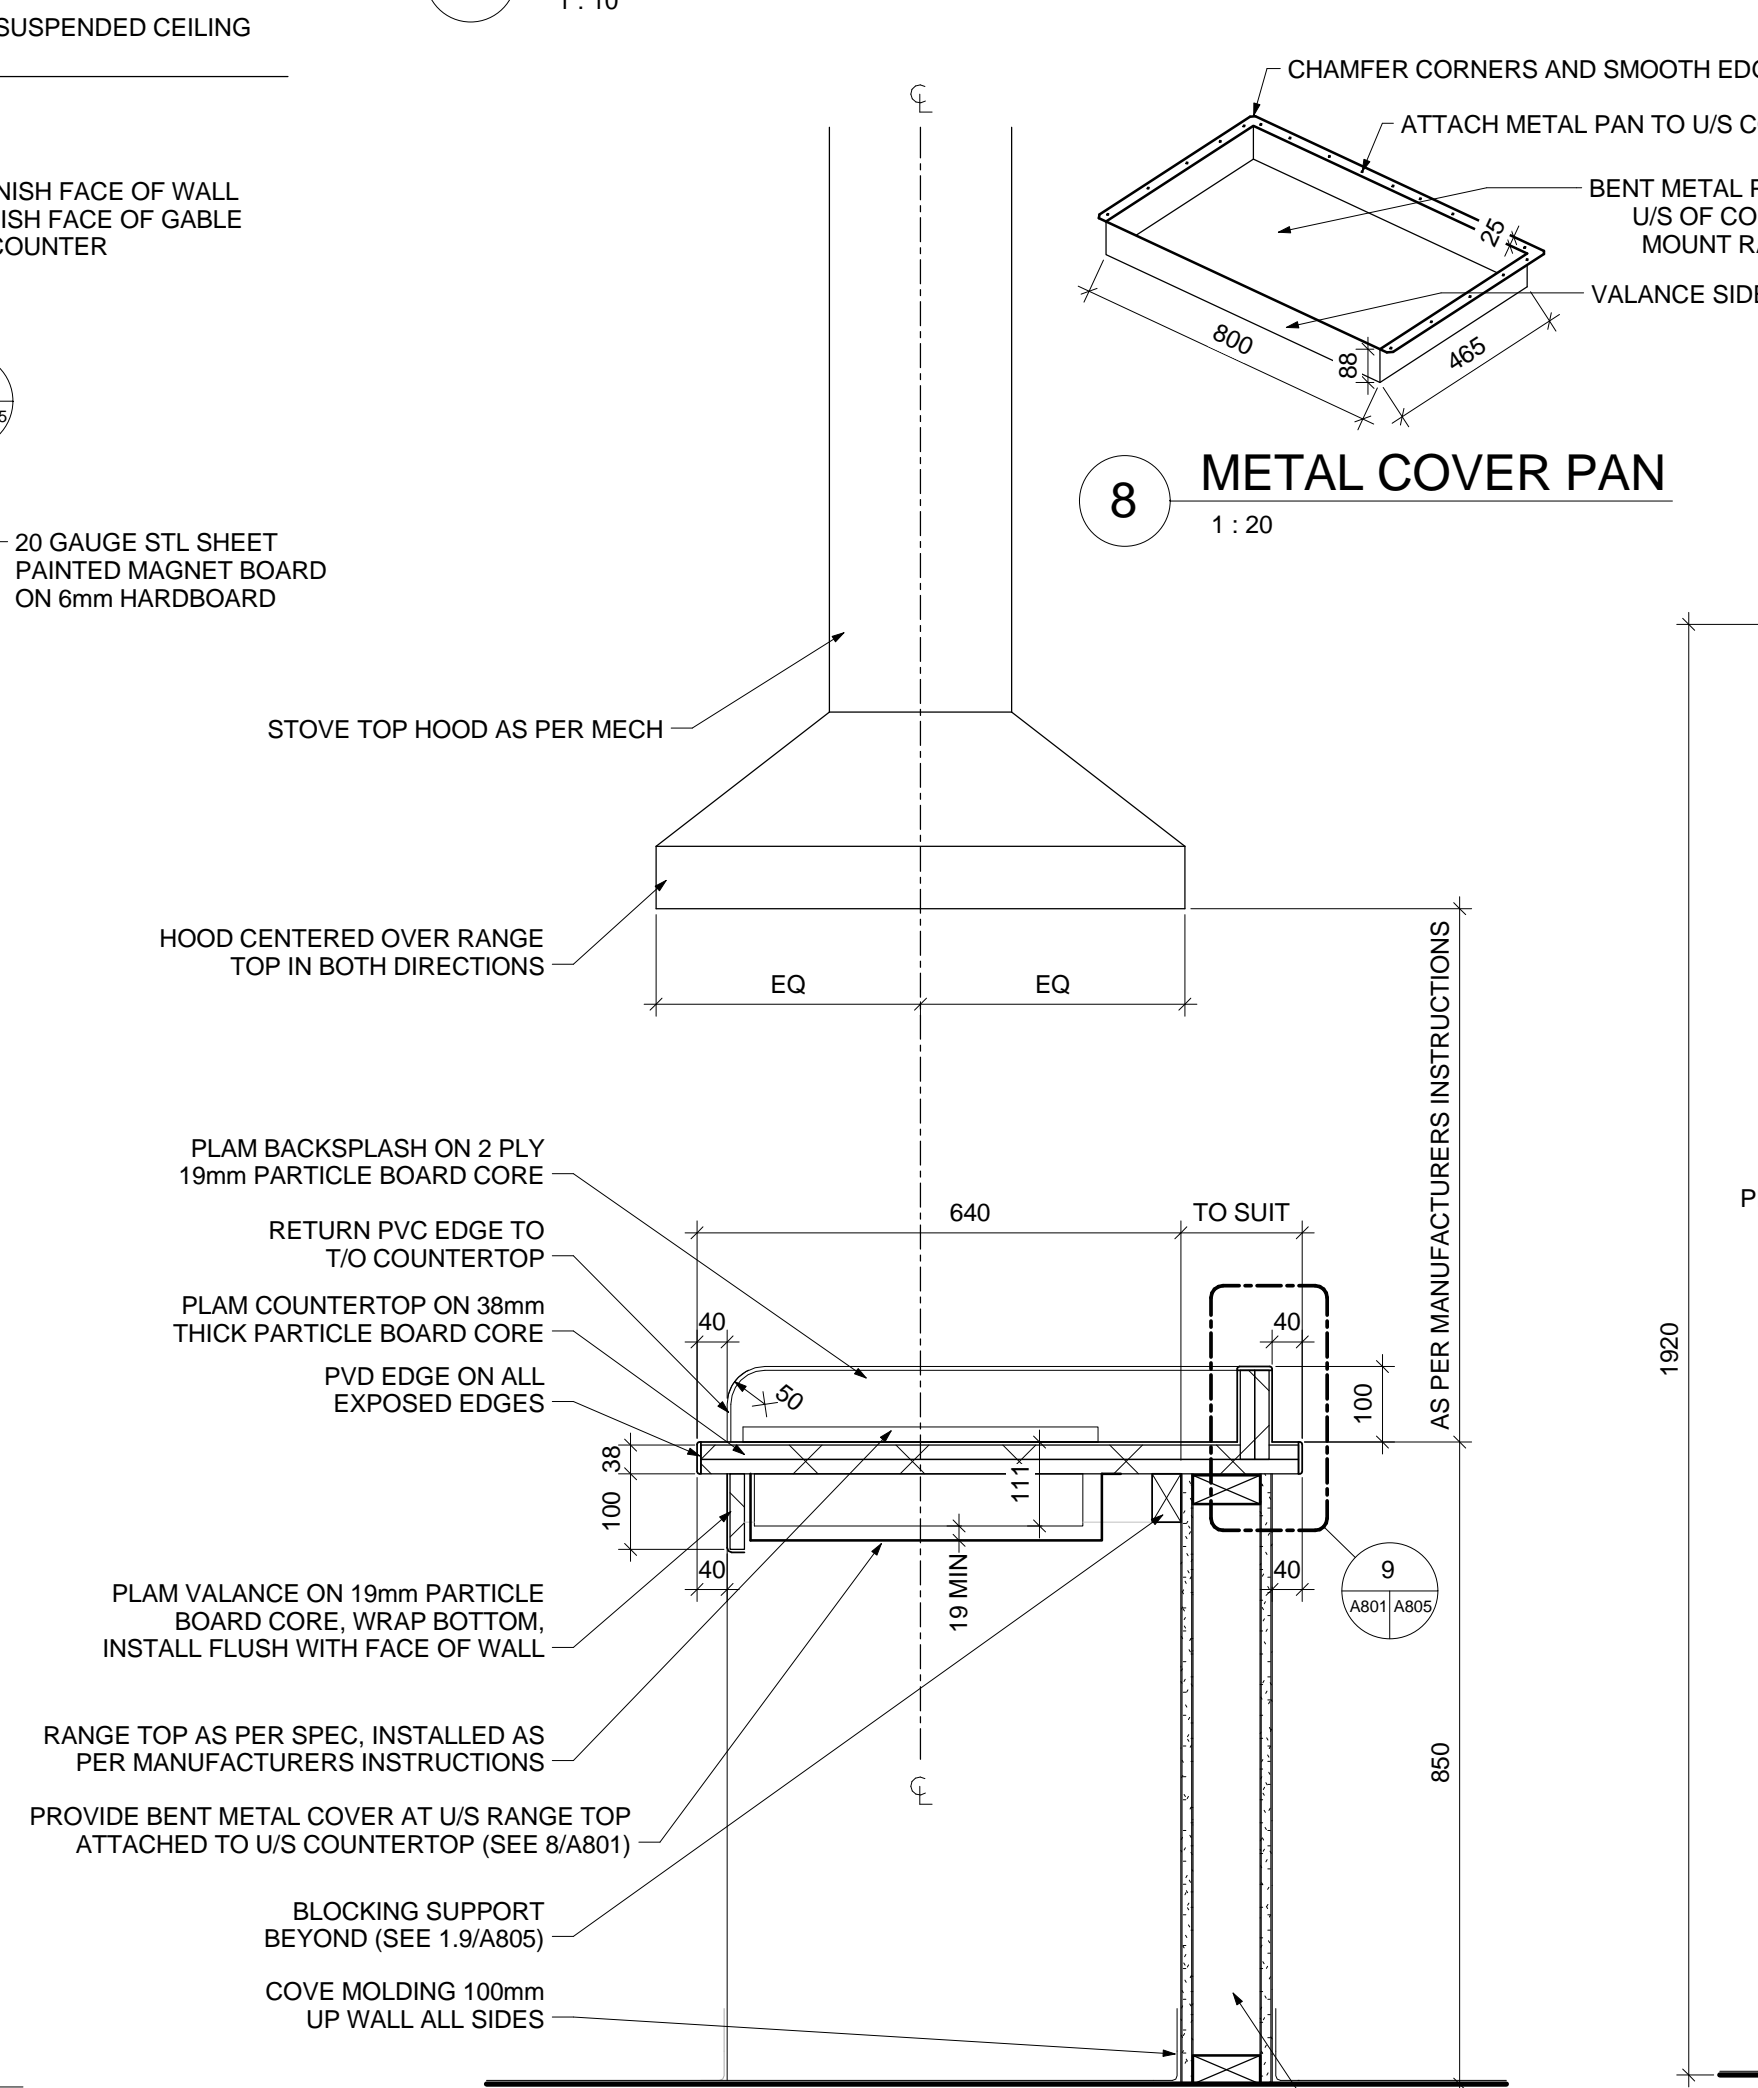

7 RM 105 - ISLAND AT RANGE TOP
1:10

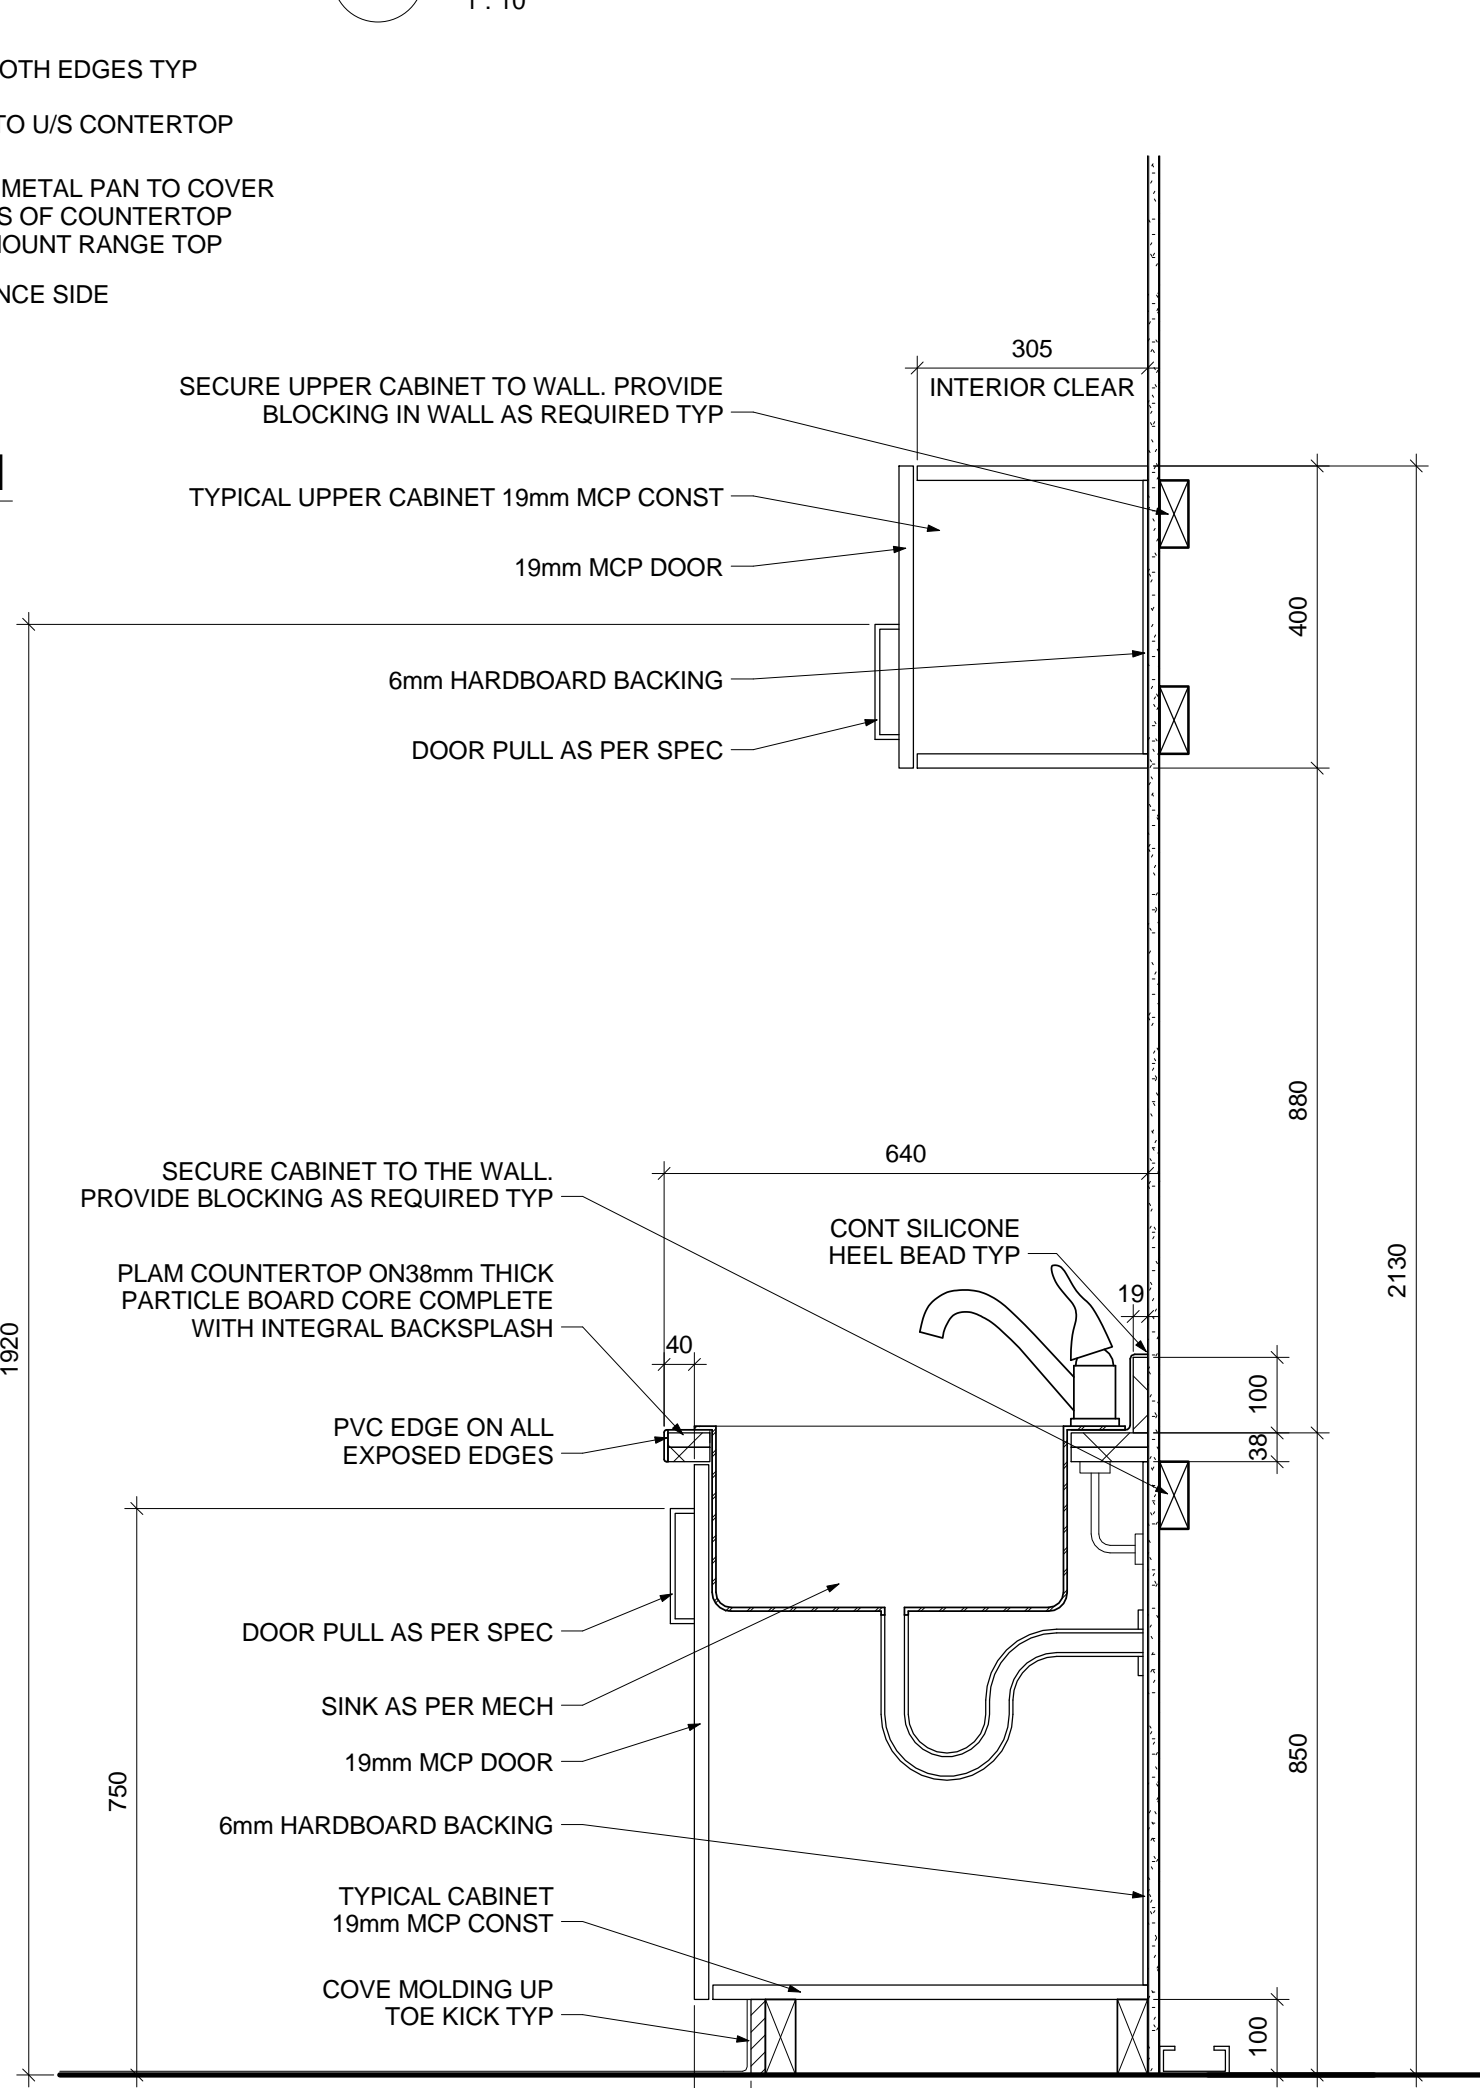

9 RM 105 - TRIPLE SINK
1:10

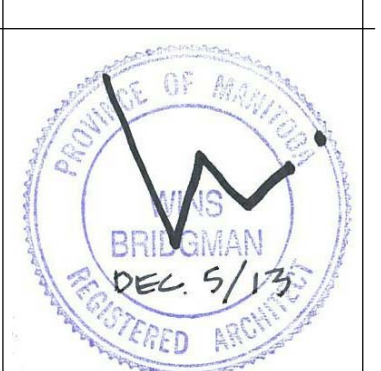

#	Issue/Revision	Date
1	ISSUED FOR TENDER	2013-12-09

Design By:	Date:
Design Check:	Date:
Drawn By:	Date:
DWG Check:	Date: