


1 GRIDLINE 'H' ELEVATION - LOOKING NORTH
1:75

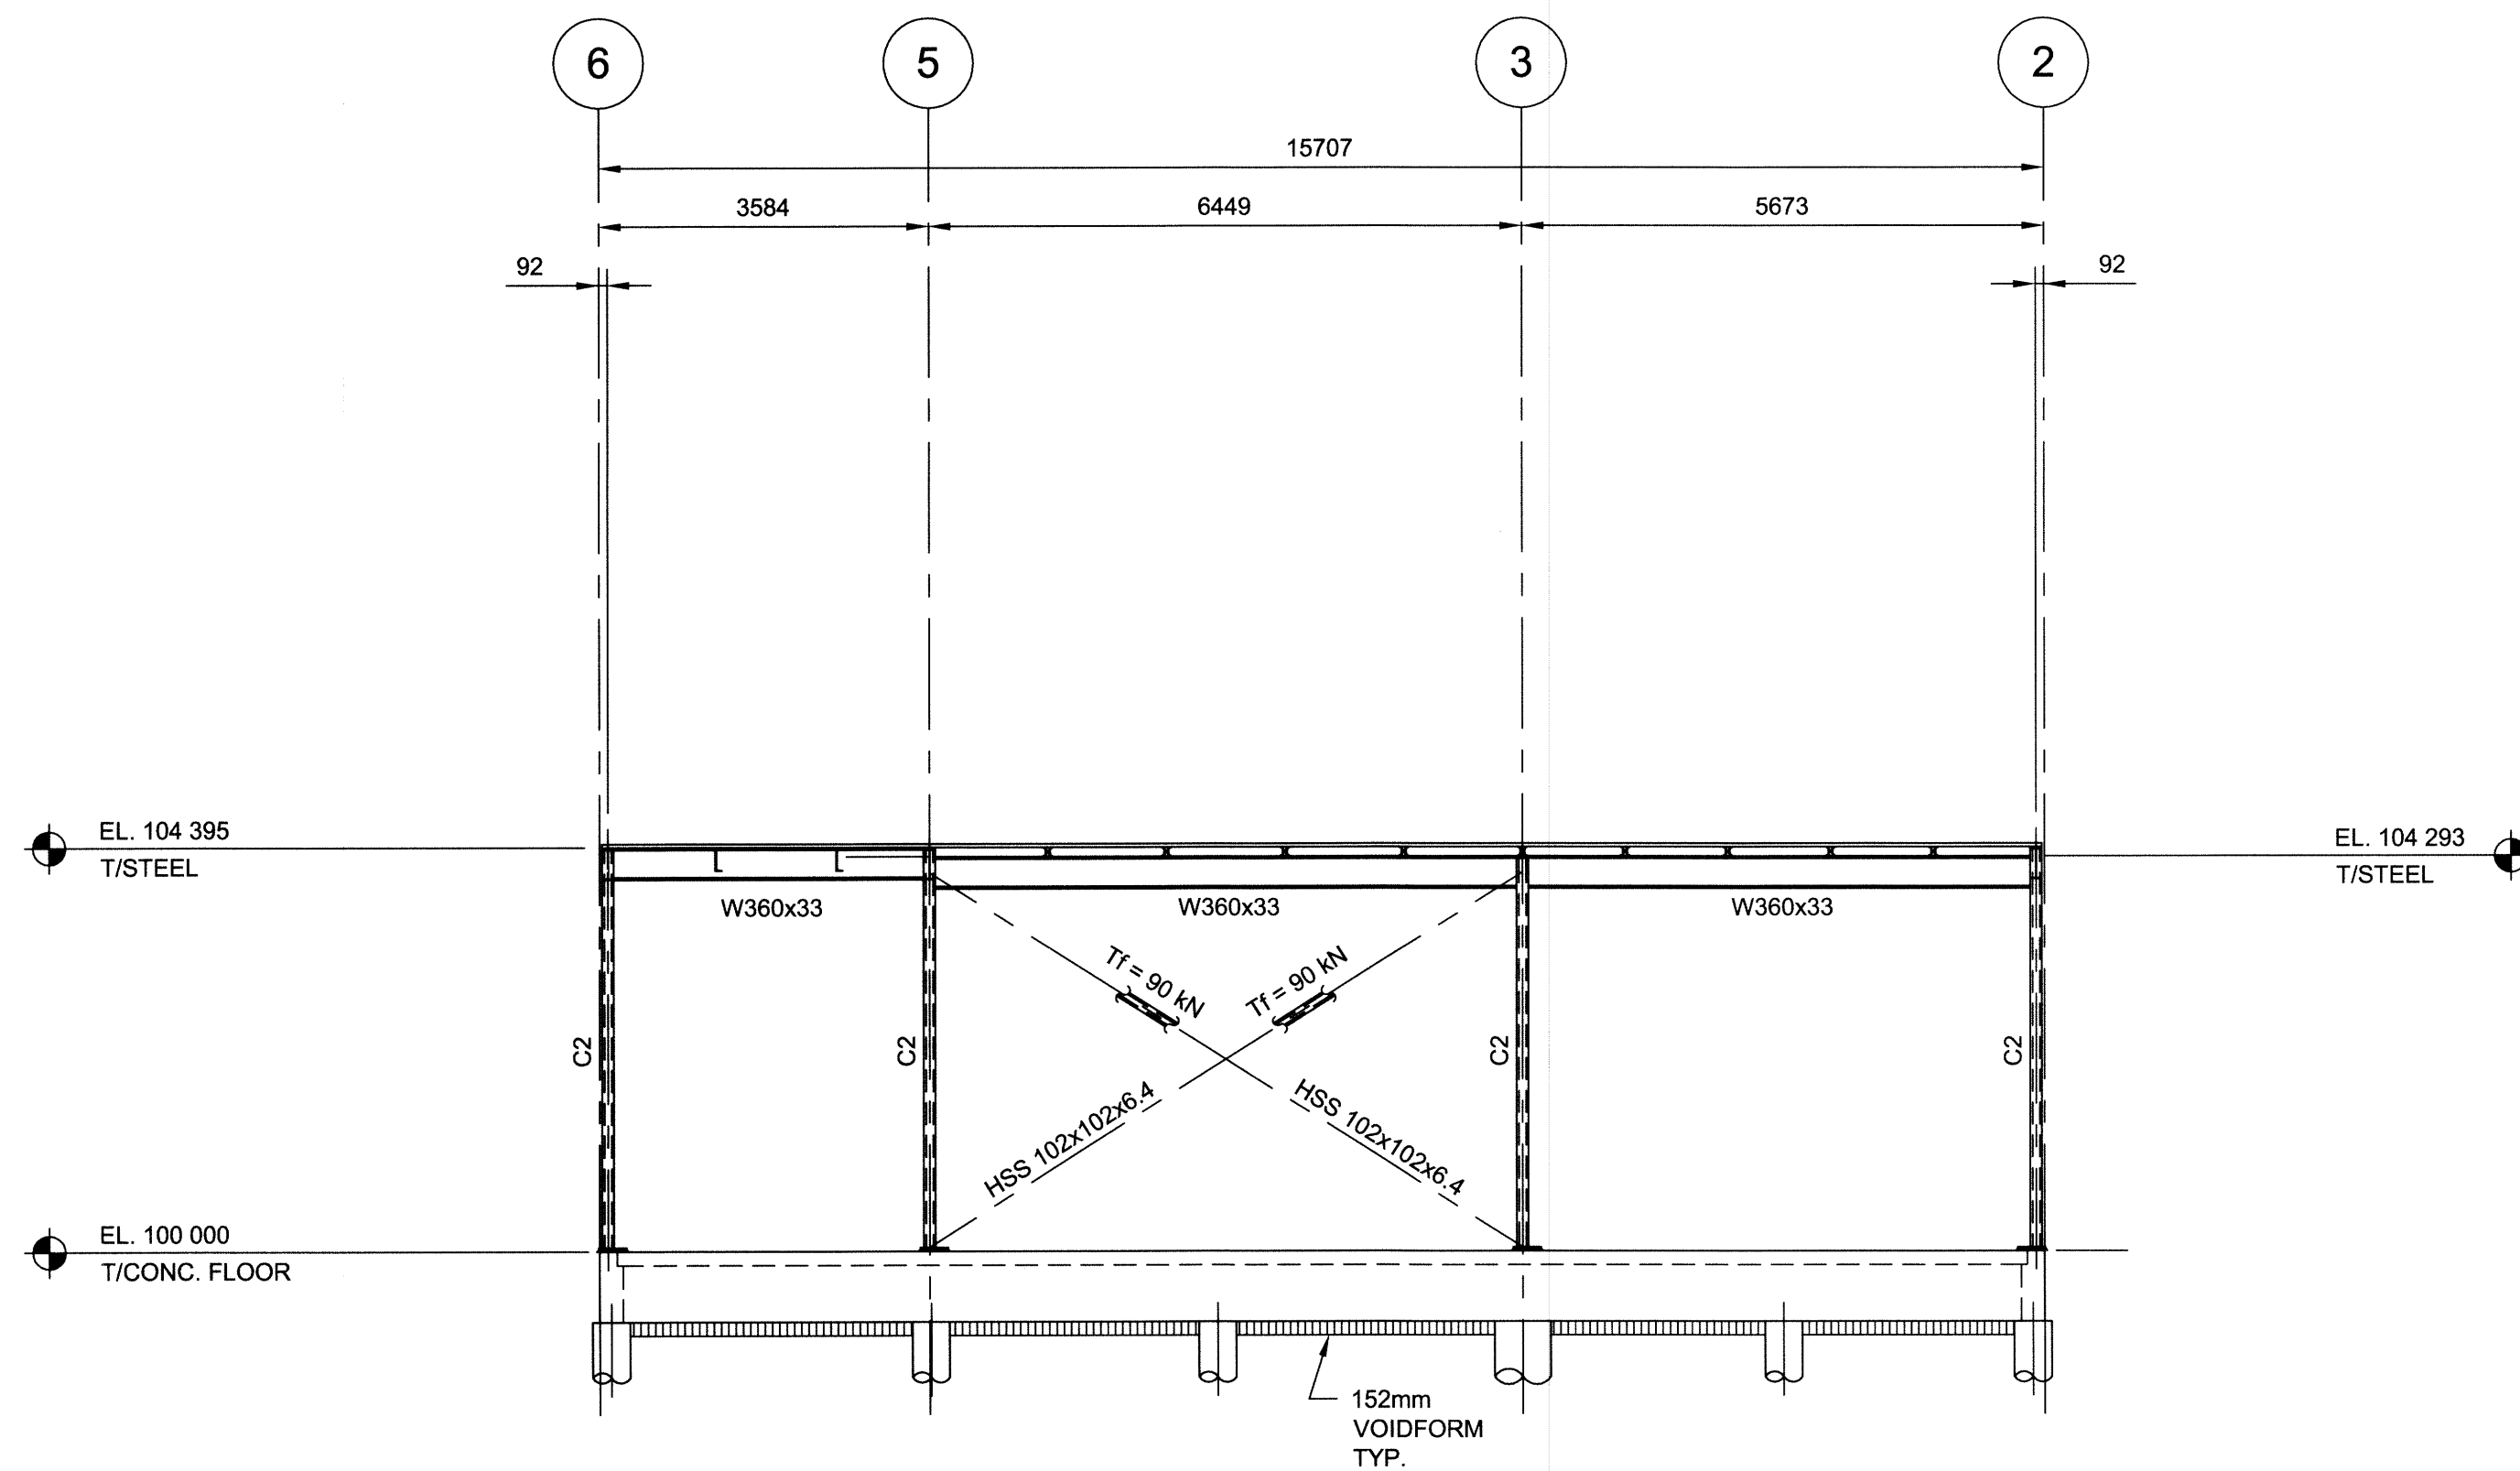

2 GRIDLINE 'J' ELEVATION - LOOKING NORTH
1:75