




7 TYPICAL DETAIL
1:10

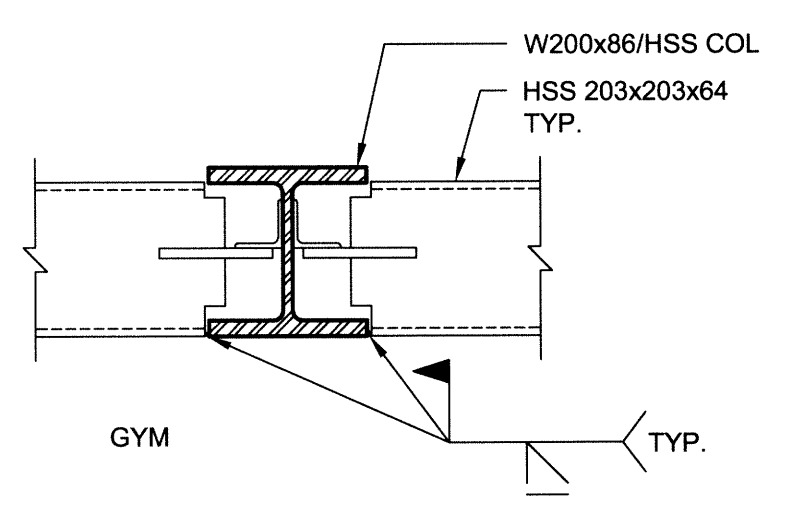


6 SECTION
1:10

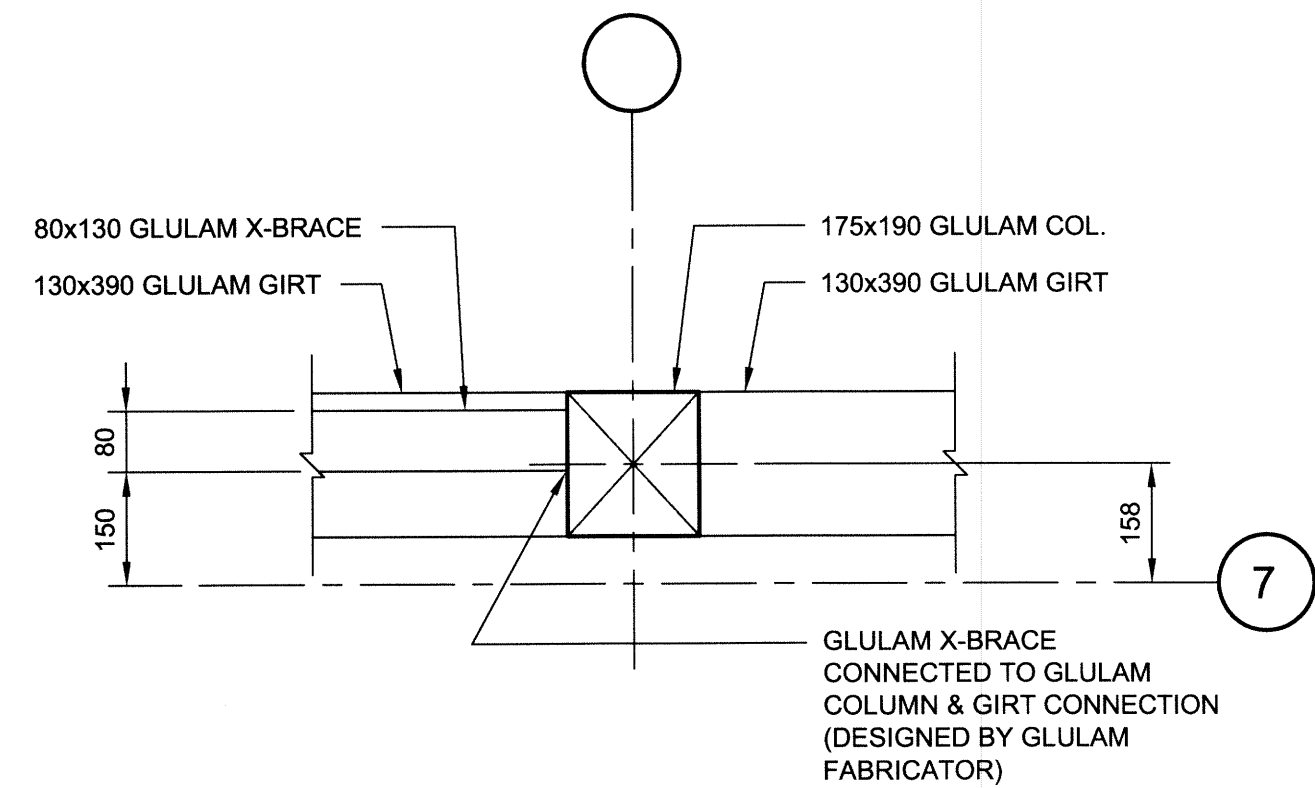

5 SECTION
1:10

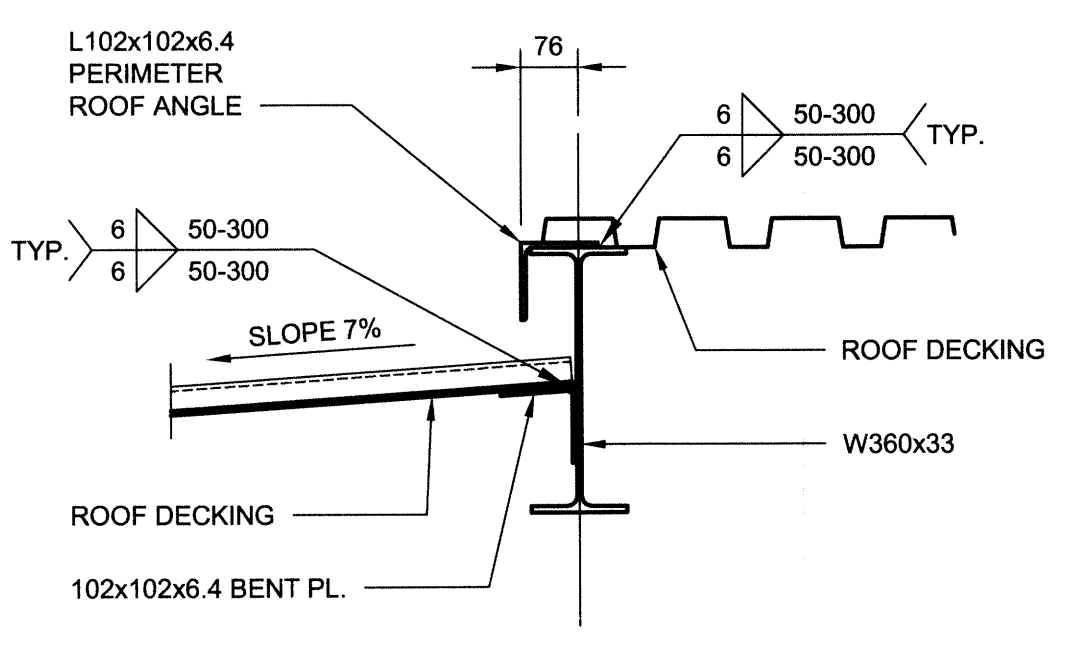


4 SECTION
1:20

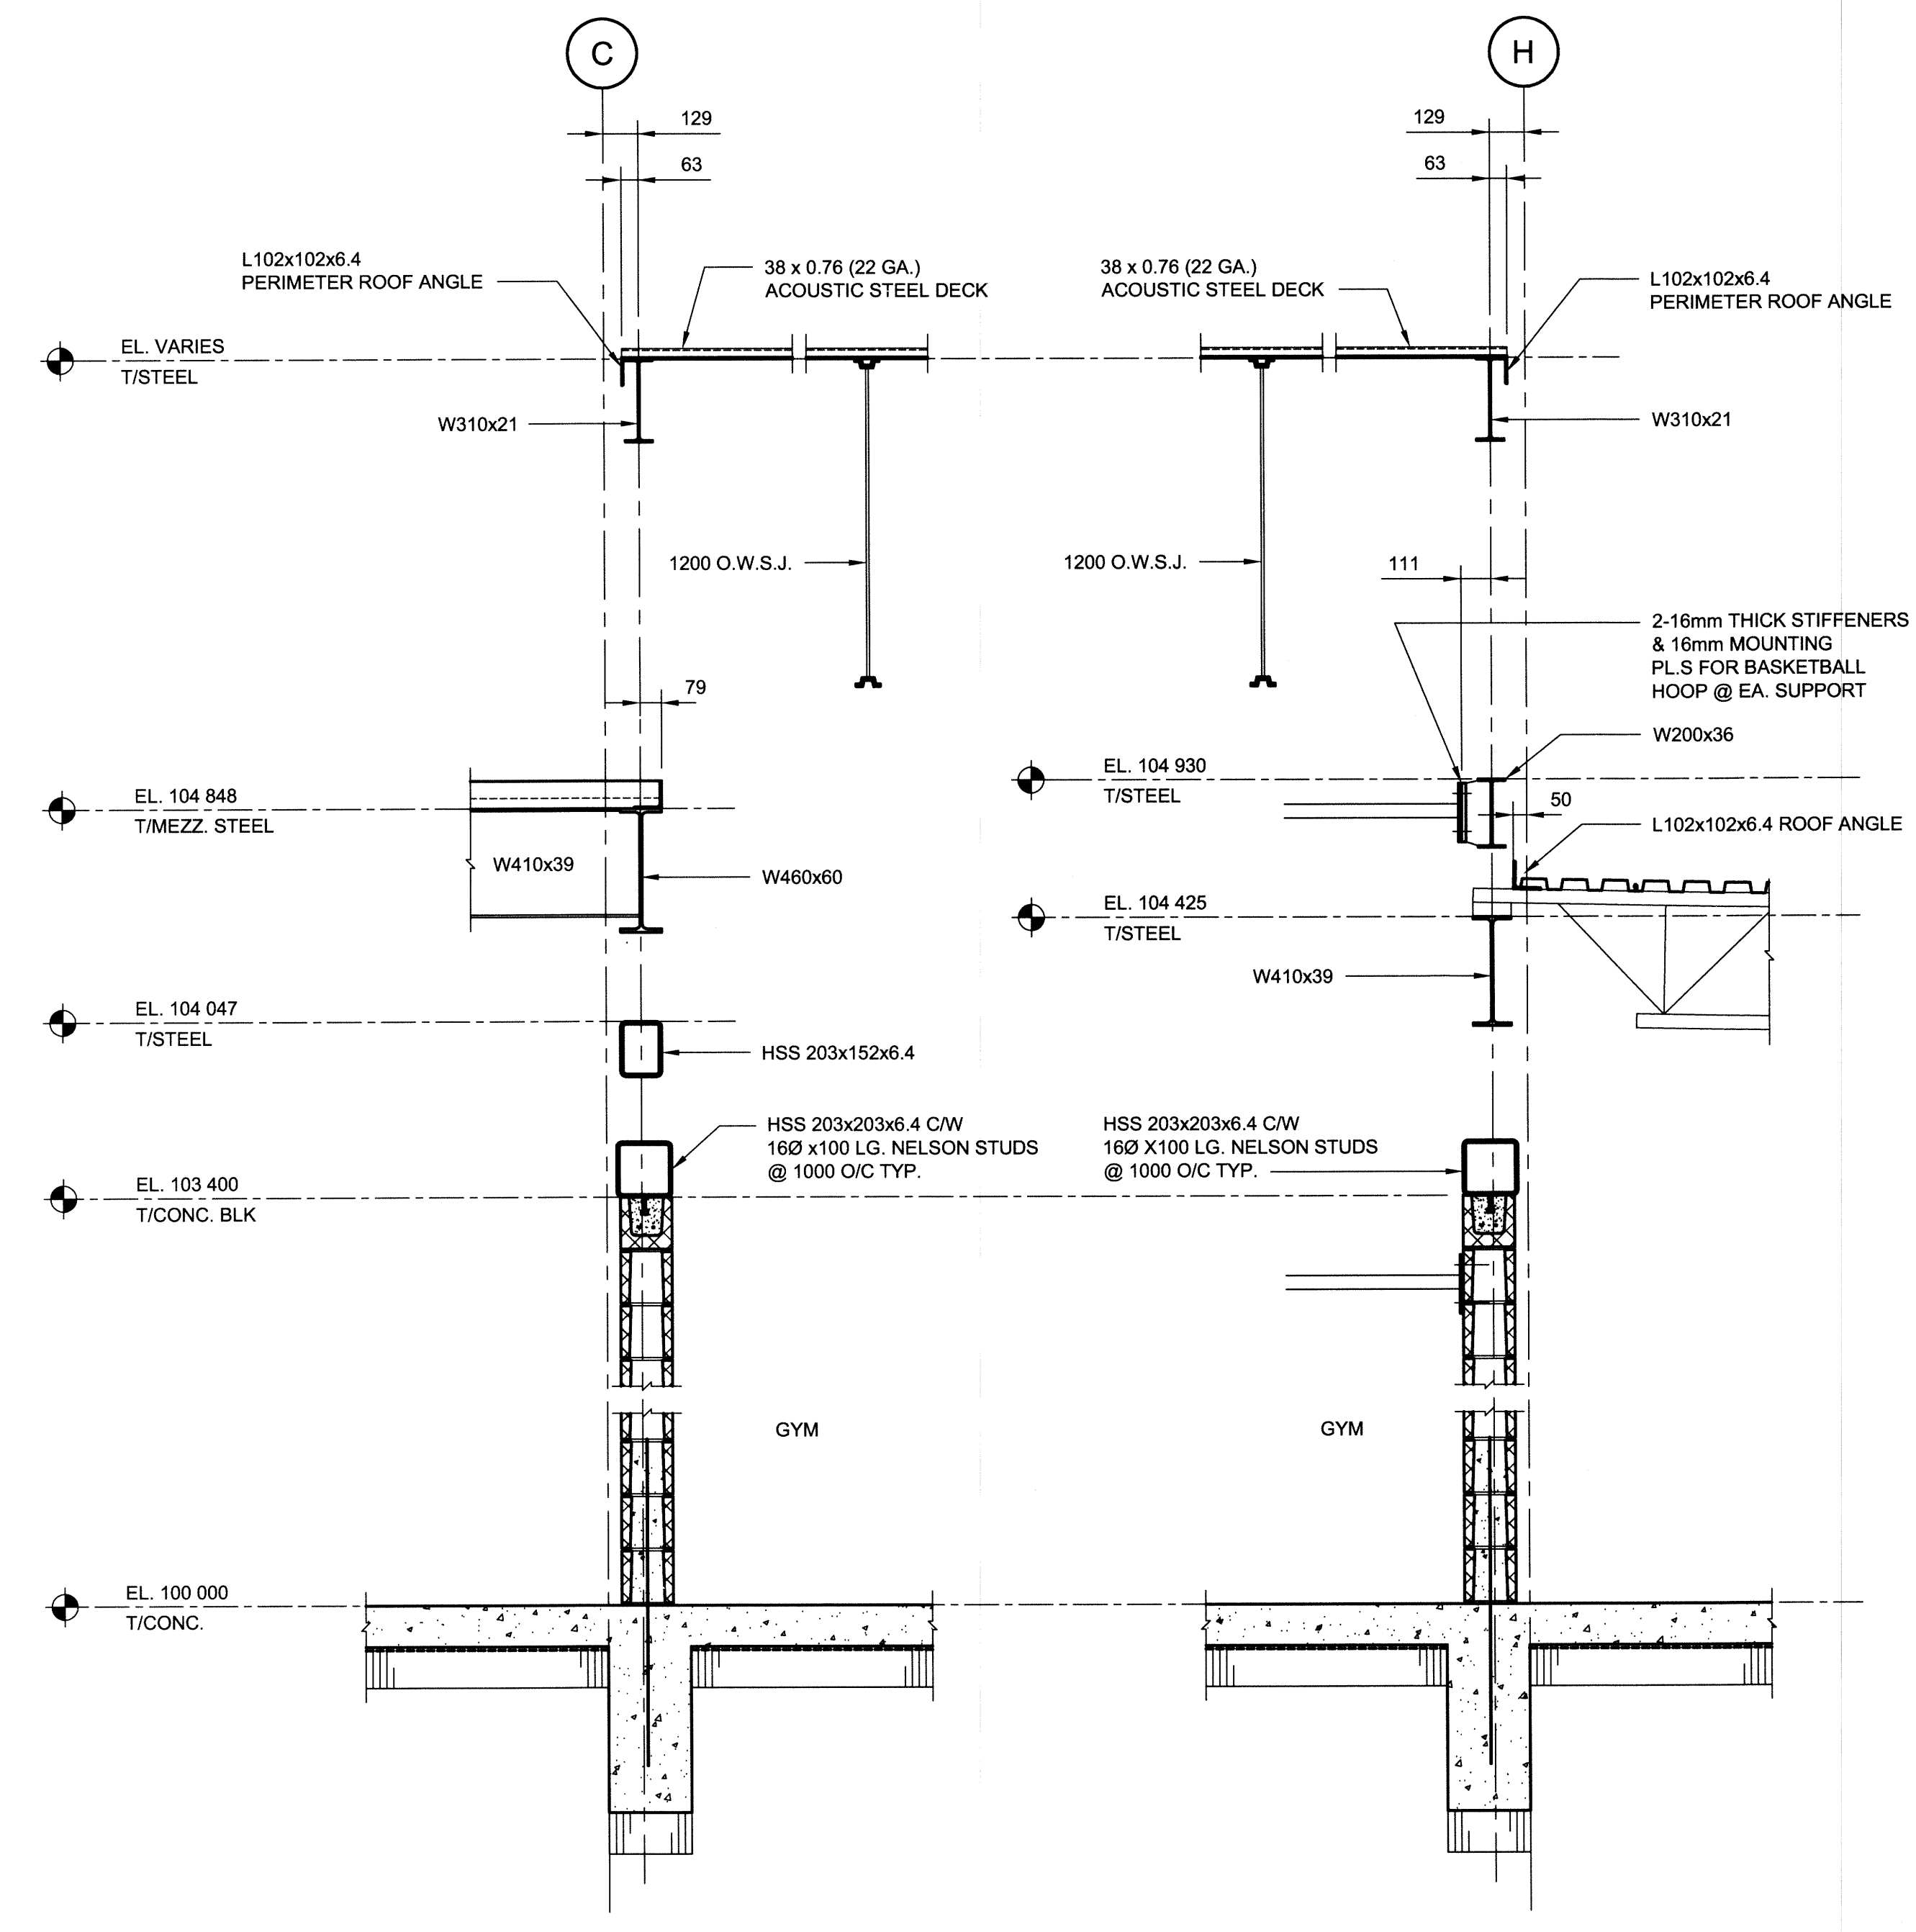

3 SECTION
1:20

2 SECTION
1:20

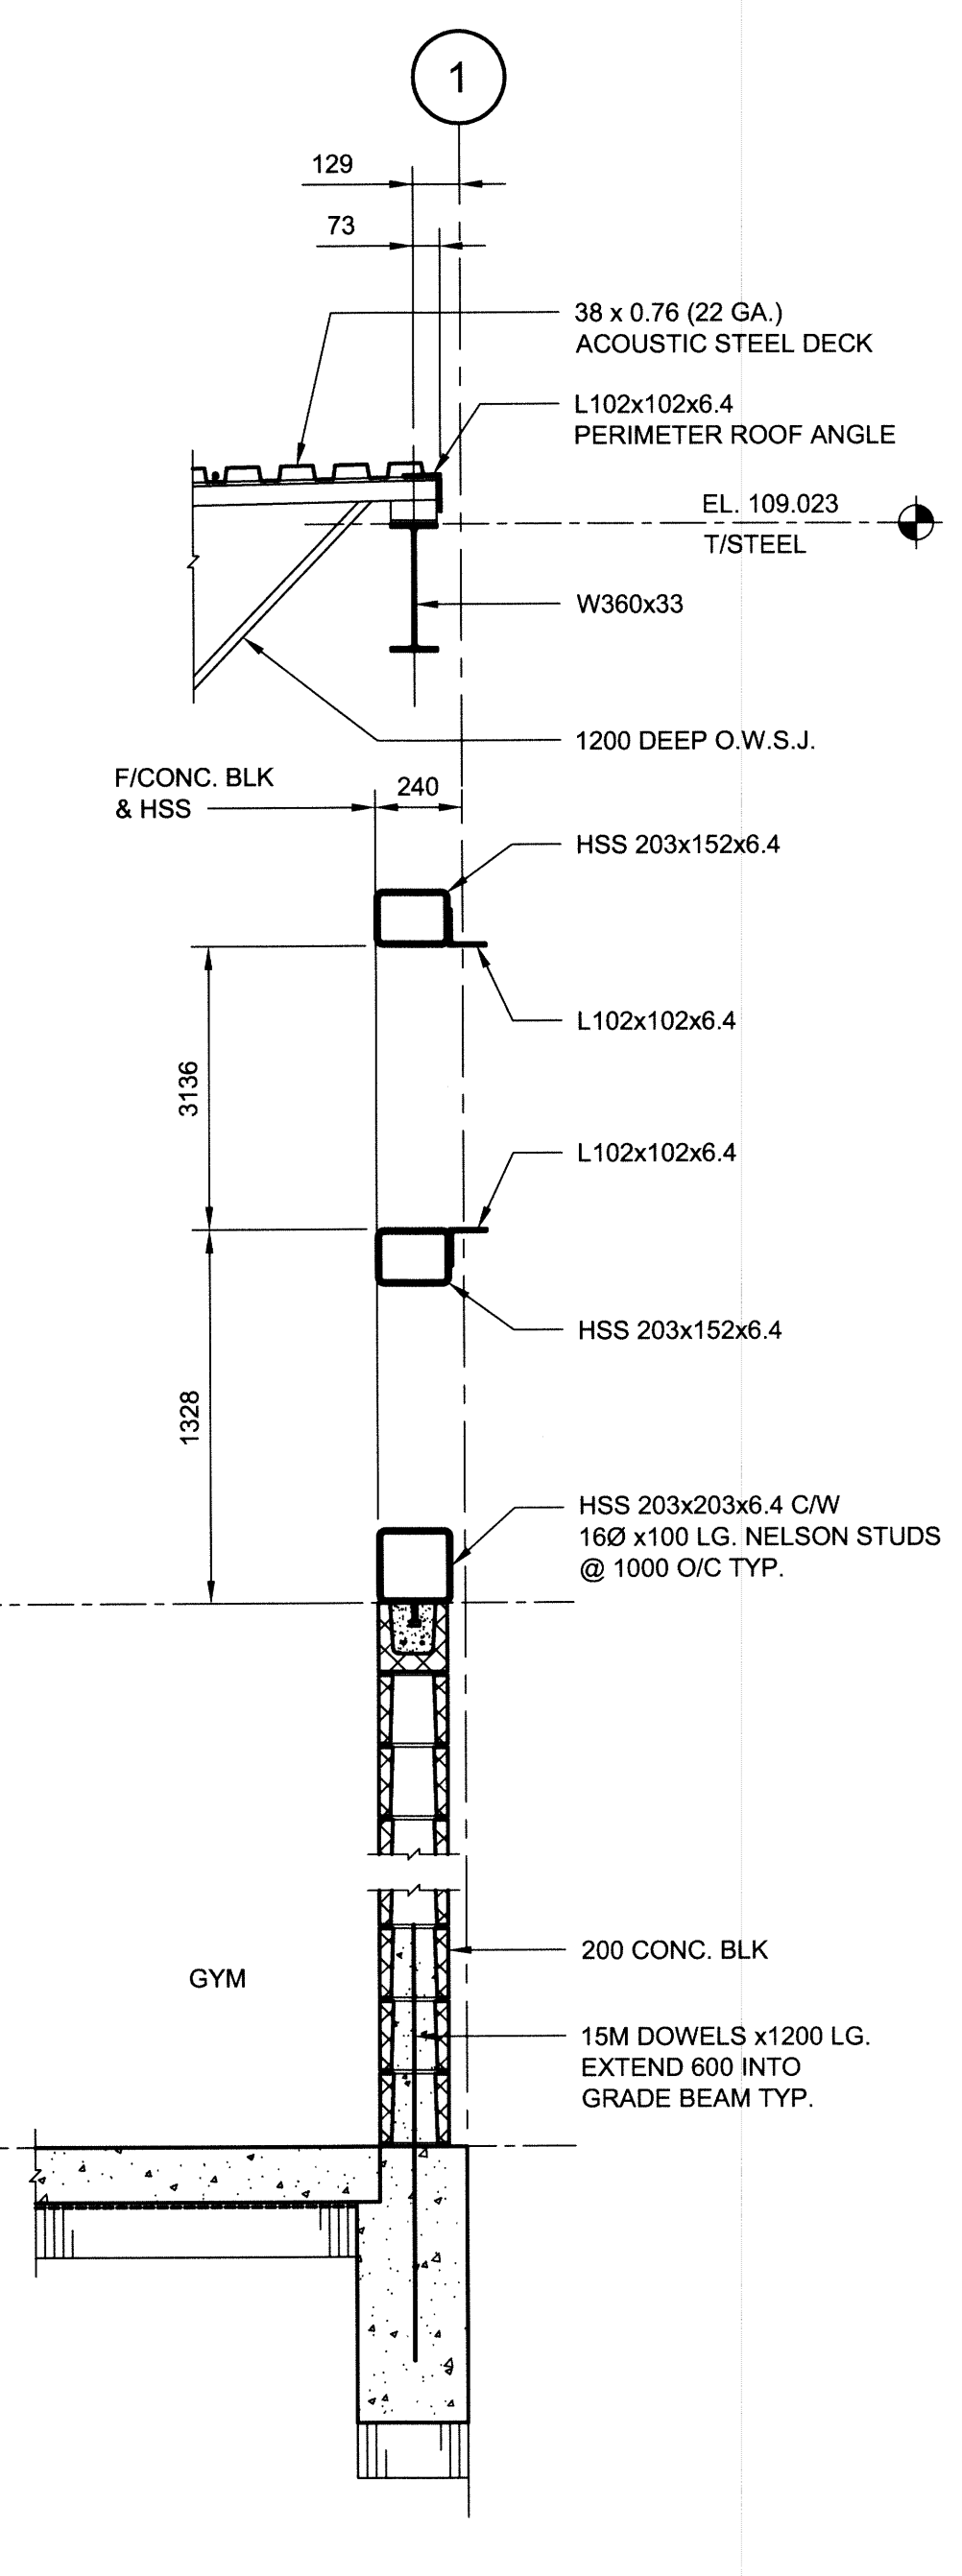

1 SECTION
1:20

