

MAIN FLOOR - ELECTRICAL ROOM

MAIN FLOOR - EXTERIOR


## **GENERAL NOTES:**


- PHOTOS SHOWN FOR CLARITY. UNLESS OTHERWISE SPECIFIED, REMOVE ALL EXISTING DUCTWORK, FANS, LOUVRES, GRILLES, AND ALL OTHER ASSOCIATED DUCTWORK ACCESSORIES.
- REMOVE ALL EXISTING DOMESTIC WATER PIPING AND ALL ASSOCIATED VALVES, FITTINGS, AND ACCESSORIES.
  - REMOVE ALL EXISTING PROCESS PIPING AND ALL ASSOCIATED VALVES, PUMPS, MOTORS, FITTINGS, AND ACCESSORIES.


## **DEMOLITION NOTES:**

- REMOVE EXISTING DUCTWORK, SUPPORTS AND HANGERS.
- 2 REMOVE EXISTING LOUVRE AND FRAME.
- 3 REMOVE EXISTING FAN, MOTOR, AND SUPPORTS.
- REMOVE EXISTING WATER METER AND BACKFLOW PREVENTOR.
  CUT INCOMING SUPPLY PIPE TO ALLOW CONNECTION OF NEW PIPE.
- 5 500mm COMMINUTOR CHAMBER GATE VALVE STEM, OPERATOR AND WATER PIPING RELATED TO ITS HYDRAULIC OPERATION.
- 6 REMOVE EXISTING GATE VALVE HYDRAULIC OPERATOR APPARATUS.

MAIN FLOOR - ELECTRICAL ROOM

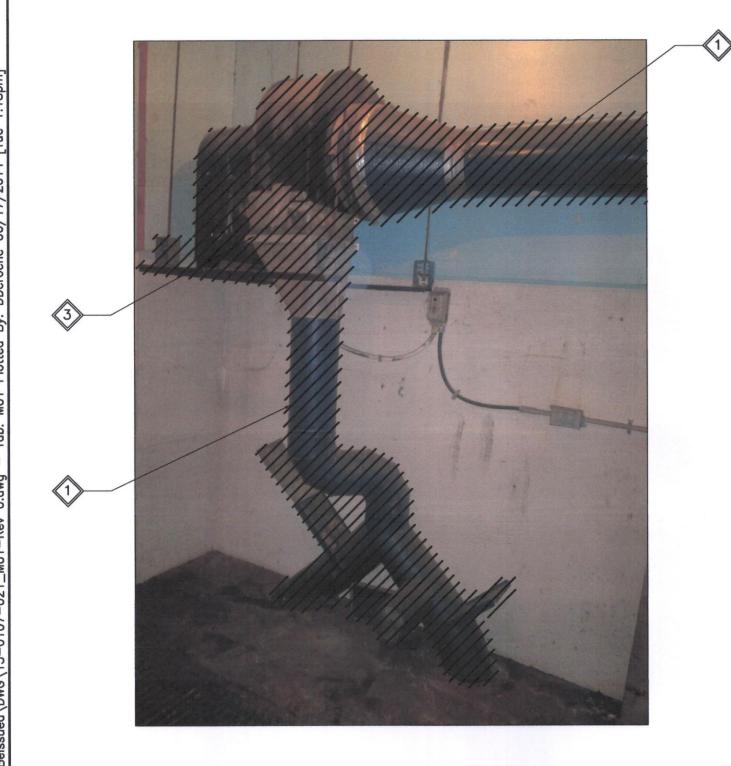

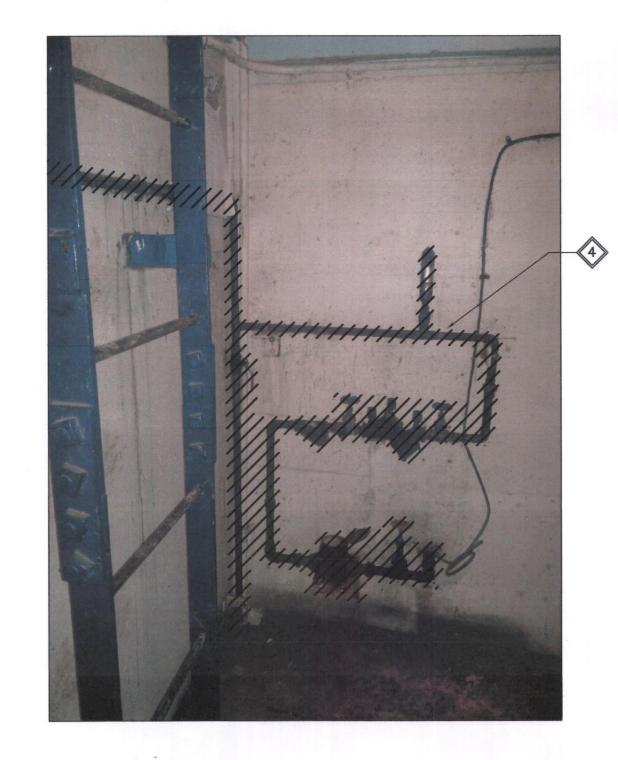

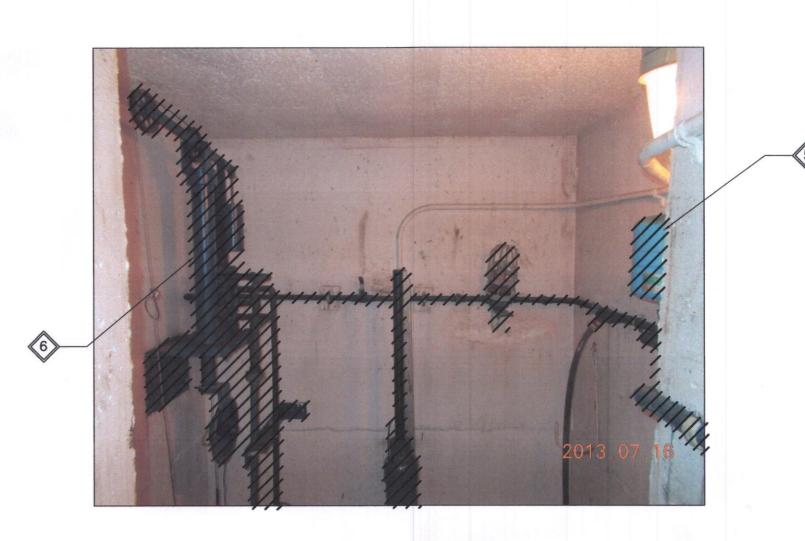

LOWER LEVEL 1

LOWER LEVEL 1


LOWER LEVEL 1

SCALE: 1:40mm METRIC A1 1:80mm METRIC A3

**METRIC** WHOLE NUMBERS INDICATE MILLIMETRES DECIMALIZED NUMBERS INDICATE METRES

Certificate of Authorization KGS Group No. 245

FIELD BOOK #1			KGS				
POST	POSTED TO LBIS				GROUP CONSULTING ENGINEERS		
				DESIGNED BY	RED	CHECKED &	
				DRAWN BY	RP	APPROVED BY	
					AS NOTED	RELEASED FOR CONSTRUCTION	
0	ISSUED FOR CONSTRUCTION	14/06/16	REN	VERTICAL	AS NOTED		K. ZURIK
NO.	REVISIONS	DATE	BY	DATE	2013 07 24	DATE	2014/06/1

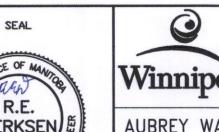

M01



## THE CITY OF WINNIPEG WATER AND WASTE DEPARTMENT

AUBREY WASTEWATER PUMPING STATION UPGRADE 1016 PALMERSTON AVE.

**MECHANICAL** 

CITY DRAWING NUMBER 1-0116L-M0001-001 DEMOLITION - MAIN FLOOR & LOWER LEVEL 1

SHEET 1 OF 1