


## THE CITY OF WINNIPEG

PUBLIC WORKS DEPARTMENT **ENGINEERING DIVISION** 

## RECONSTRUCTION OF THE ST. JAMES STREET BRIDGE OVER OMAND'S CREEK

**DRAWING SET** BID OPPORTUNITY No. 774-2013

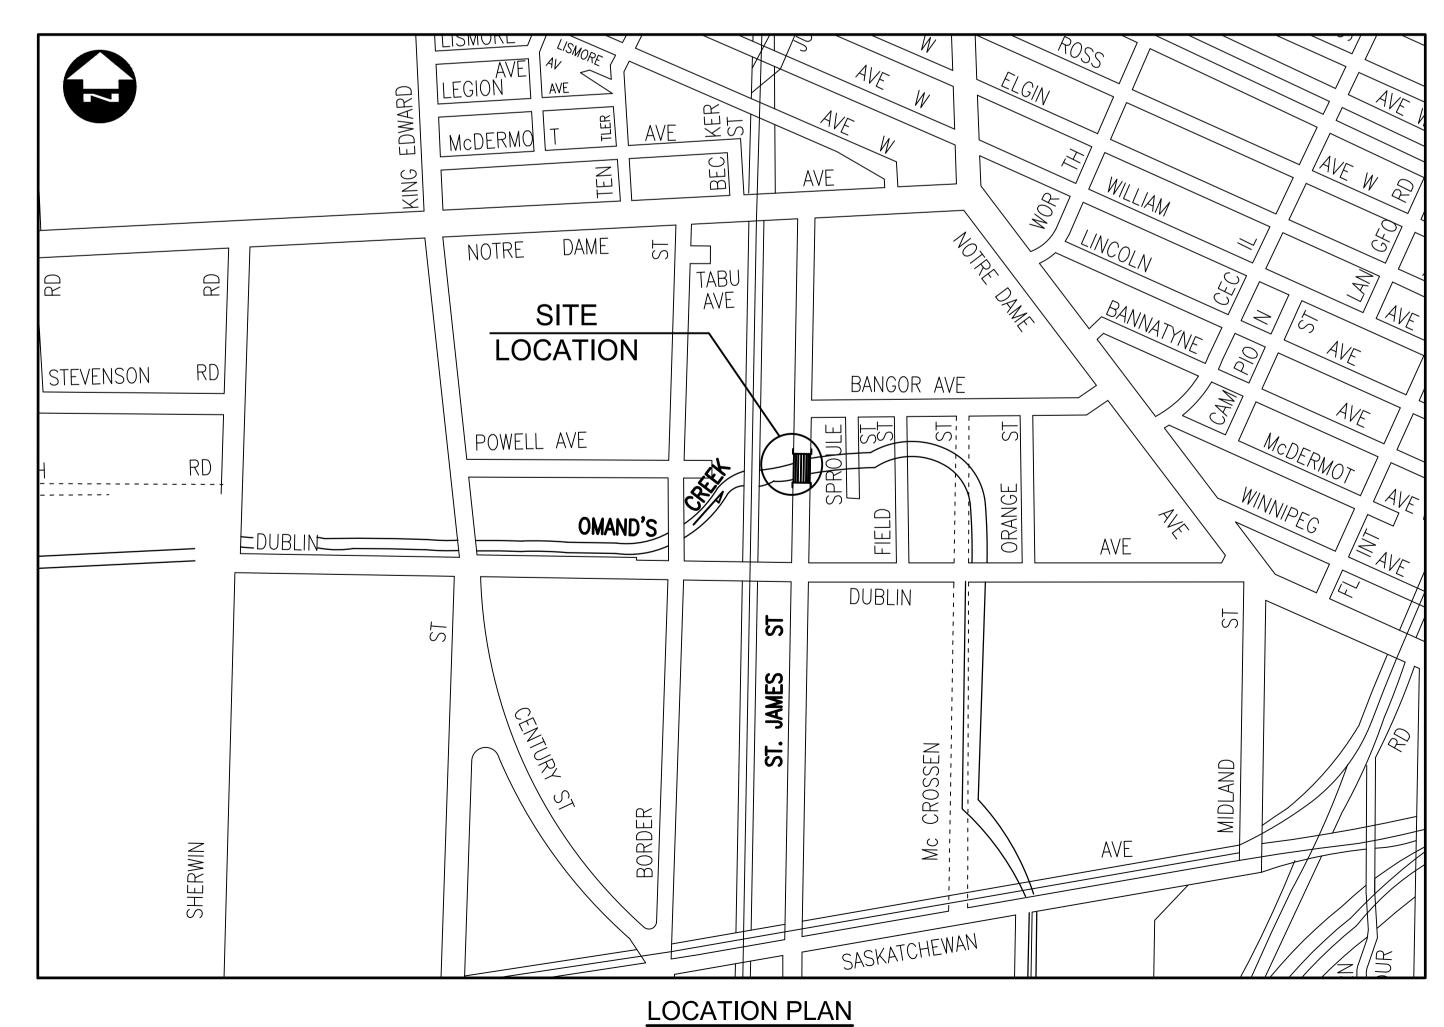





## DRAWING LIST

SHEET No. SHEET TITLE

1	COVER SHEET
2	GENERAL NOTES
3	GENERAL ARRANGEMENT
4	CONSTRUCTION STAGING
5	BORE HOLES
6	EXISTING ABUTMENT- DEMOLITION DETAILS
7	ABUTMENT MODIFICATIONS 1 OF 3
8	ABUTMENT MODIFICATIONS 2 OF 3
9	ABUTMENT MODIFICATIONS 3 OF 3
10	BEARING LAYOUT DETAILS
11	GIRDERS 1 OF 5
12	GIRDERS 2 OF 5
13	GIRDERS 3 OF 5
14	GIRDERS 4 OF 5
15	GIRDERS 5 OF 5
16	DECK SLAB AND SIDEWALK 1 0F 2
17	DECK SLAB AND SIDEWALKS 2 OF 2
18	BRIDGE APPROACH SLABS
19	CONCRETE BARRIER RAIL AND ALUMINUM BARRIER LAYOUT
20	ALUMINUM BARRIER RAIL STANDARD DETAILS
21	ROADWAY TRANSITION SLABS
22	ROADWAY - PLAN, CROSS SECTIONS & DETAILS
23	ROADWAY - PLAN & PROFILE
24	MISCELLANEOUS CREEK WORKS
25	REINFORCING STEEL SCHEDULE - ABUTMMENT, GIRDER & DECK SLABS
26	REINFORCING STEEL SCHEDULE - APPROACH SLABS, BARRIER & TRANSITION SLAE