



PHOTO "11": EXISTING ROAD CURB AND GRASS BOULEVARD. ENTRANCE TO THE PARK/SITE.



PHOTO "12": ASPHALT WALKWAY AND GRASS TO BE PROTECTED.

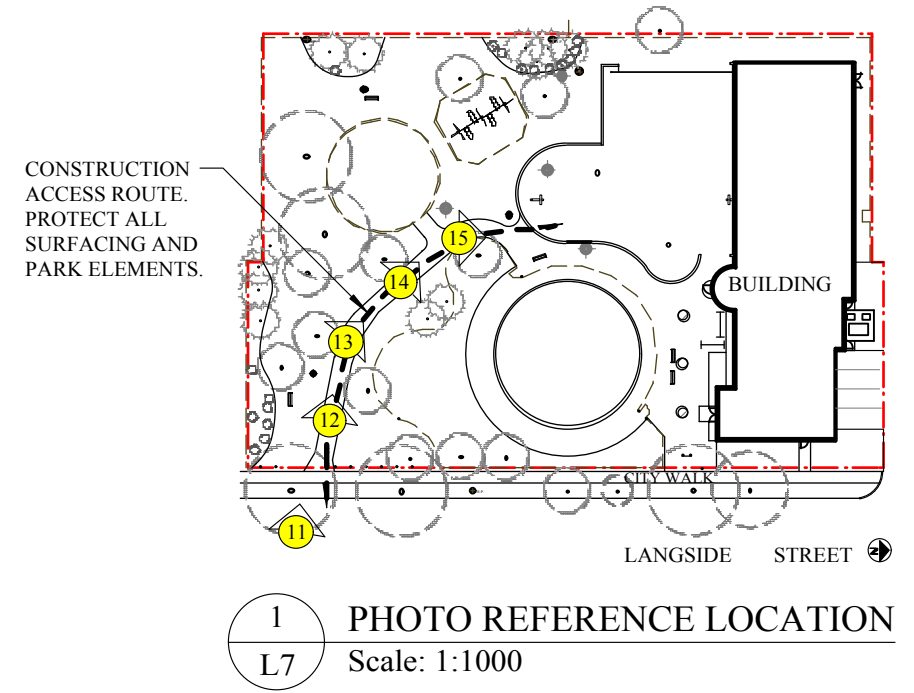


PHOTO "13": ASPHALT WALKWAY AND GRASS TO BE PROTECTED.



PHOTO "14": ASPHALT WALKWAY AND GRASS TO BE PROTECTED.



PHOTO "14": EXISTING LIGHT TO BE PROTECTED. ASPHALT WALKWAY, GRASS, AND CHAIN LINK FENCE TO BE PROTECTED.

PROJECT TITLE
**MAGNUS ELIASON
RECREATION CENTRE**
BASKETBALL COURT IMPROVEMENT

DRAWING TITLE
EXISTING SITE PHOTOS -
SITE ACCESS ROUTE
KEN RECH LANDSCAPE ARCHITECTS INC.
1480 Wellington Crescent Winnipeg Manitoba
Email: kenrech@mymts.net R3N 0B3 Tel(204) 489-6616

NO.	REVISIONS	BY	DATE
	DRAWN BY K. RECH	SCALE NTS	SHEET NO. L7
	PRINT DATE Dec. 10, 2013	DATE Dec. 10, 2013	
	FILE NO. 13-08	REVISION 0	