


NOTE: APPLICABLE TO STAIRHALL #5 IN REVERSE LAYOUT

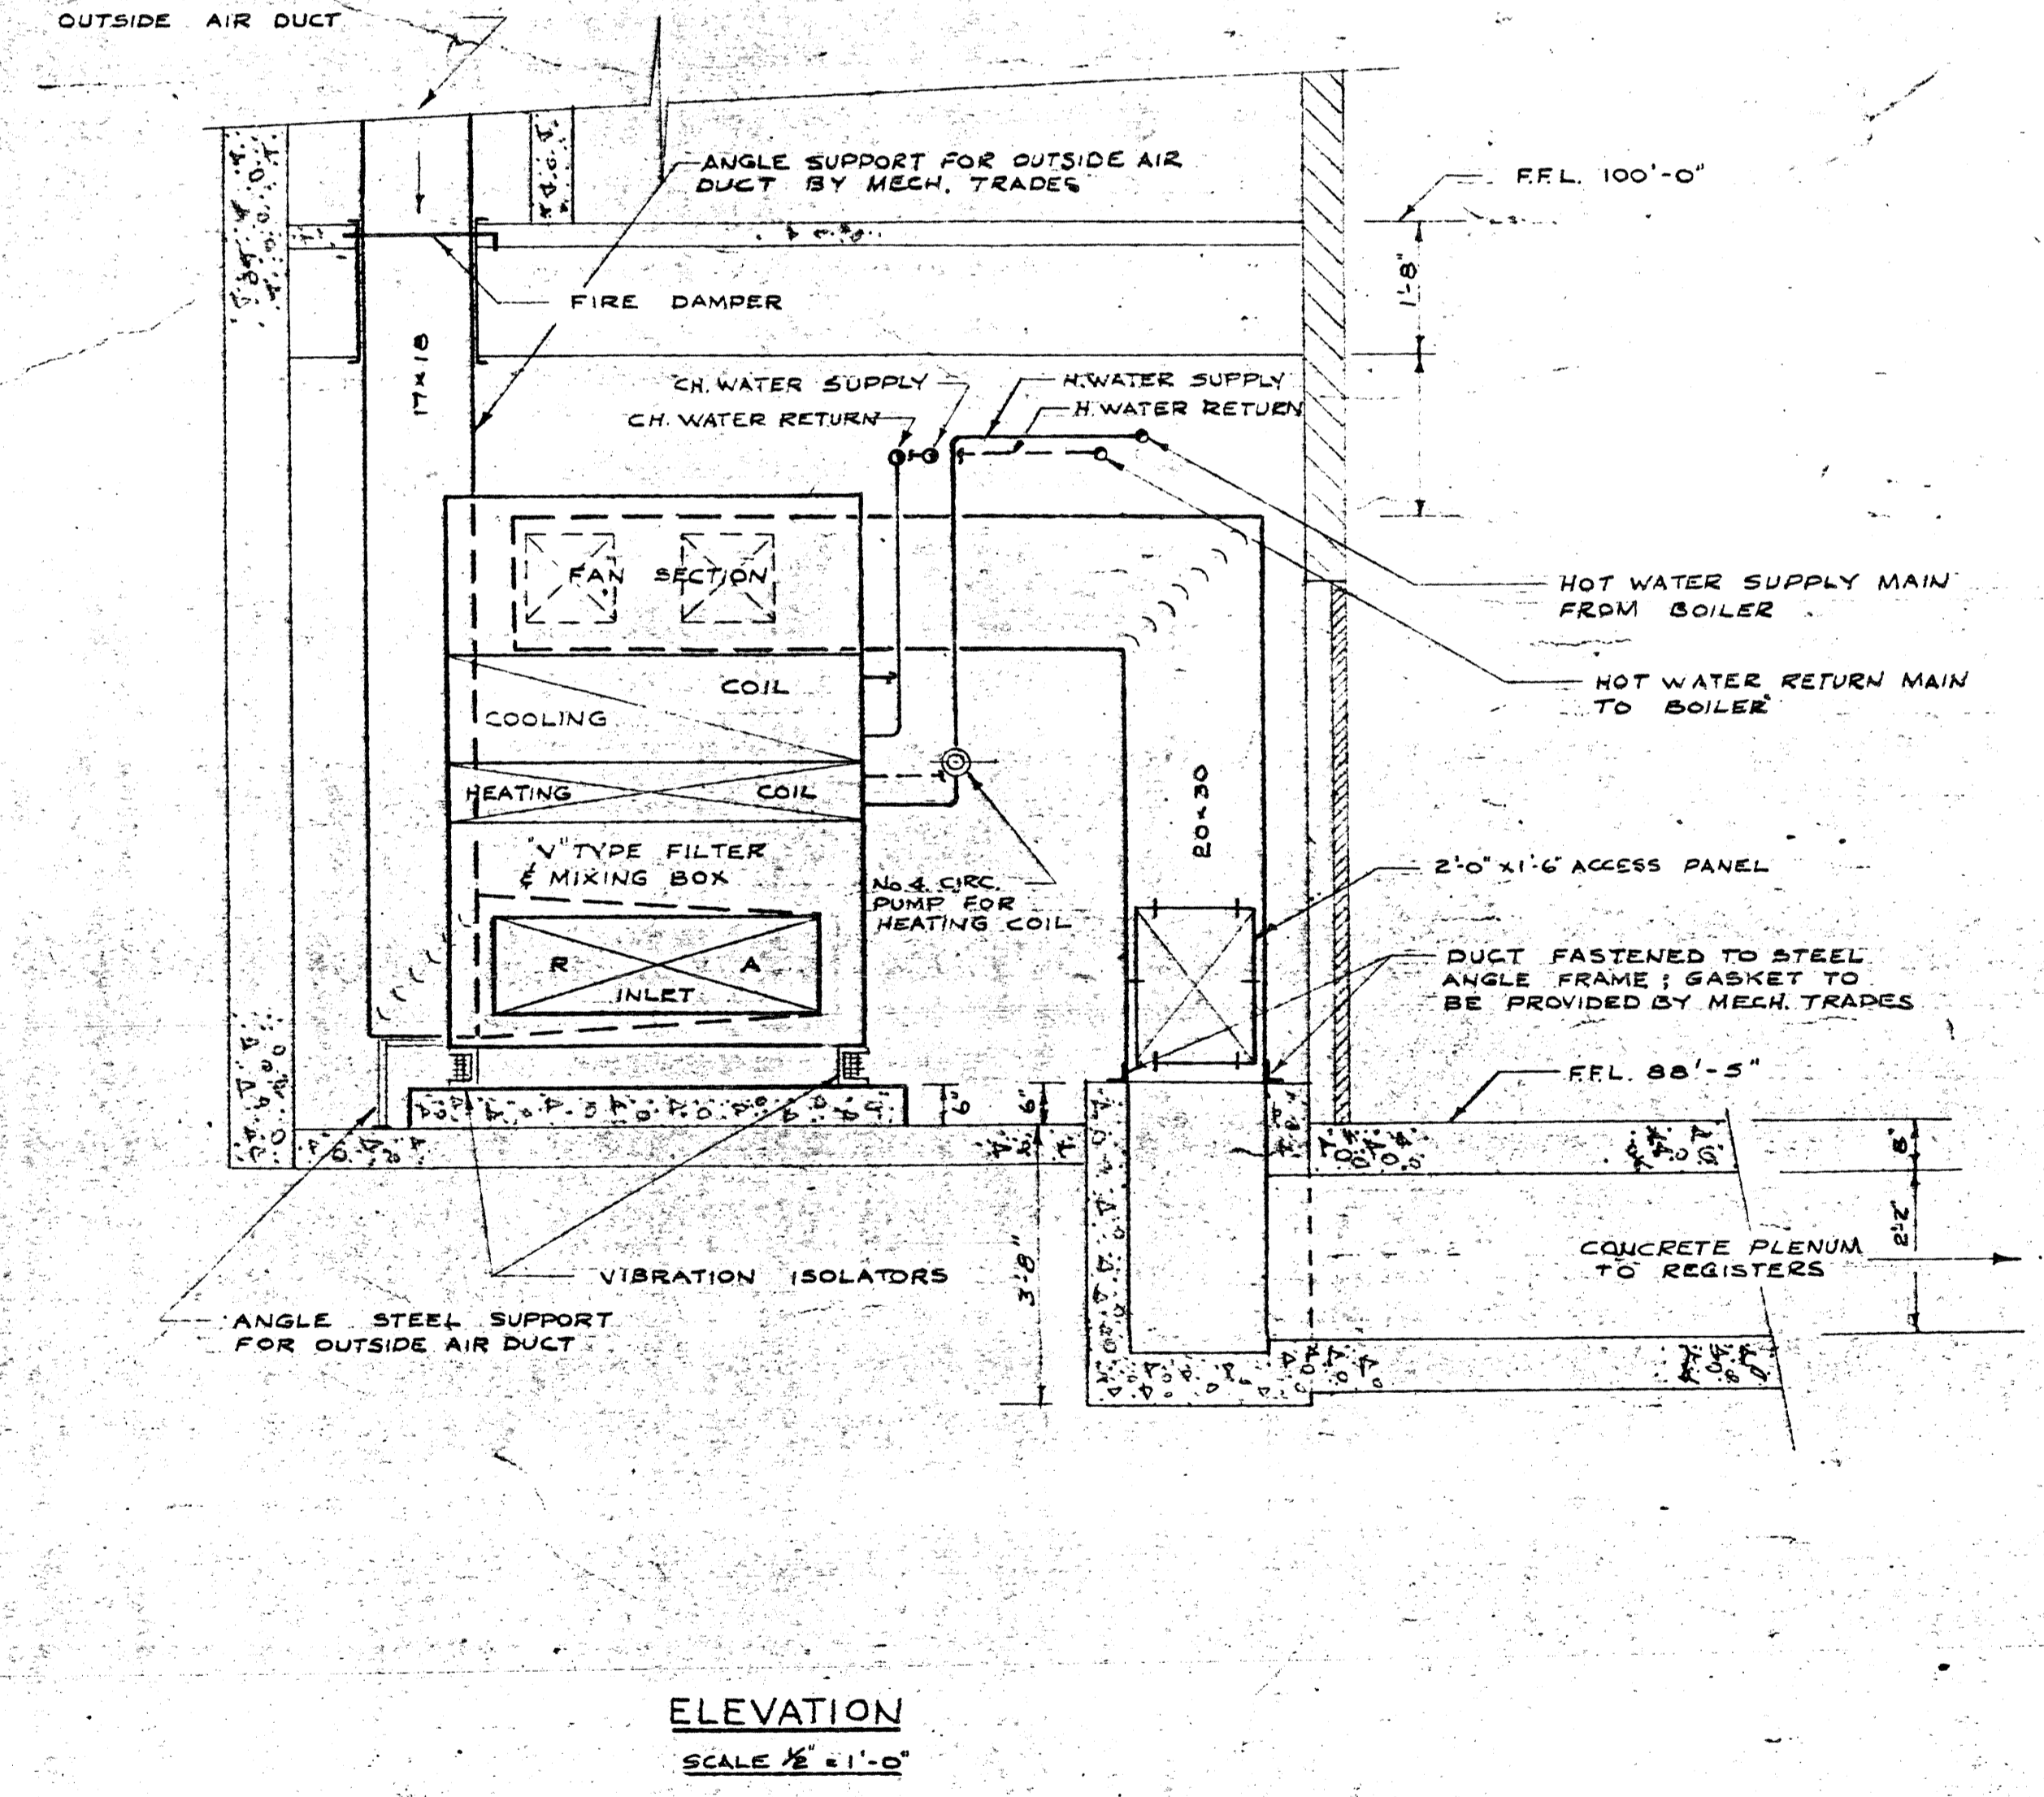

LAYOUT OF MECHANICAL ROOM IN THE BASEMENT OF OFFICE BUILDING

2185-612

19/1/67	2	0	FOR TENDER	
29/6/67	1	0	FOR APPROVAL	
DATE	ISSUE NO.	REV. NO.	DESCRIPTION	DRAWN BY
ISSUE OR REVISION				
METROPOLITAN CORPORATION OF GREATER WINNIPEG STREETS AND TRANSIT DIVISION				
TRANSIT STORAGE AND SHOP FACILITIES				
ADMINISTRATION BUILDING				
MECHANICAL EQUIPMENT - LAYOUT & DETAILS				
CONSULTING PROFESSIONAL ENGINEERS A. D. MARGISON AND ASSOCIATES LIMITED 1155 LESLIE STREET, DON MILLS, ONTARIO			ARCHITECTS Walsman Ross + Blankstein Coop Gillmor Hanna 10 DONALD STREET, WINNIPEG, MANITOBA	
APPROVED	DATE	SCALE	DRAWING NO.	
<i>J. F. Thorpe</i>	AUGUST '67	AS SHOWN	2185-612	
LICENSED TO PRACTICE IN THE PROVINCE OF MANITOBA My License Expires: 10 Jan 1968			FILE NO.	MECHANICAL