



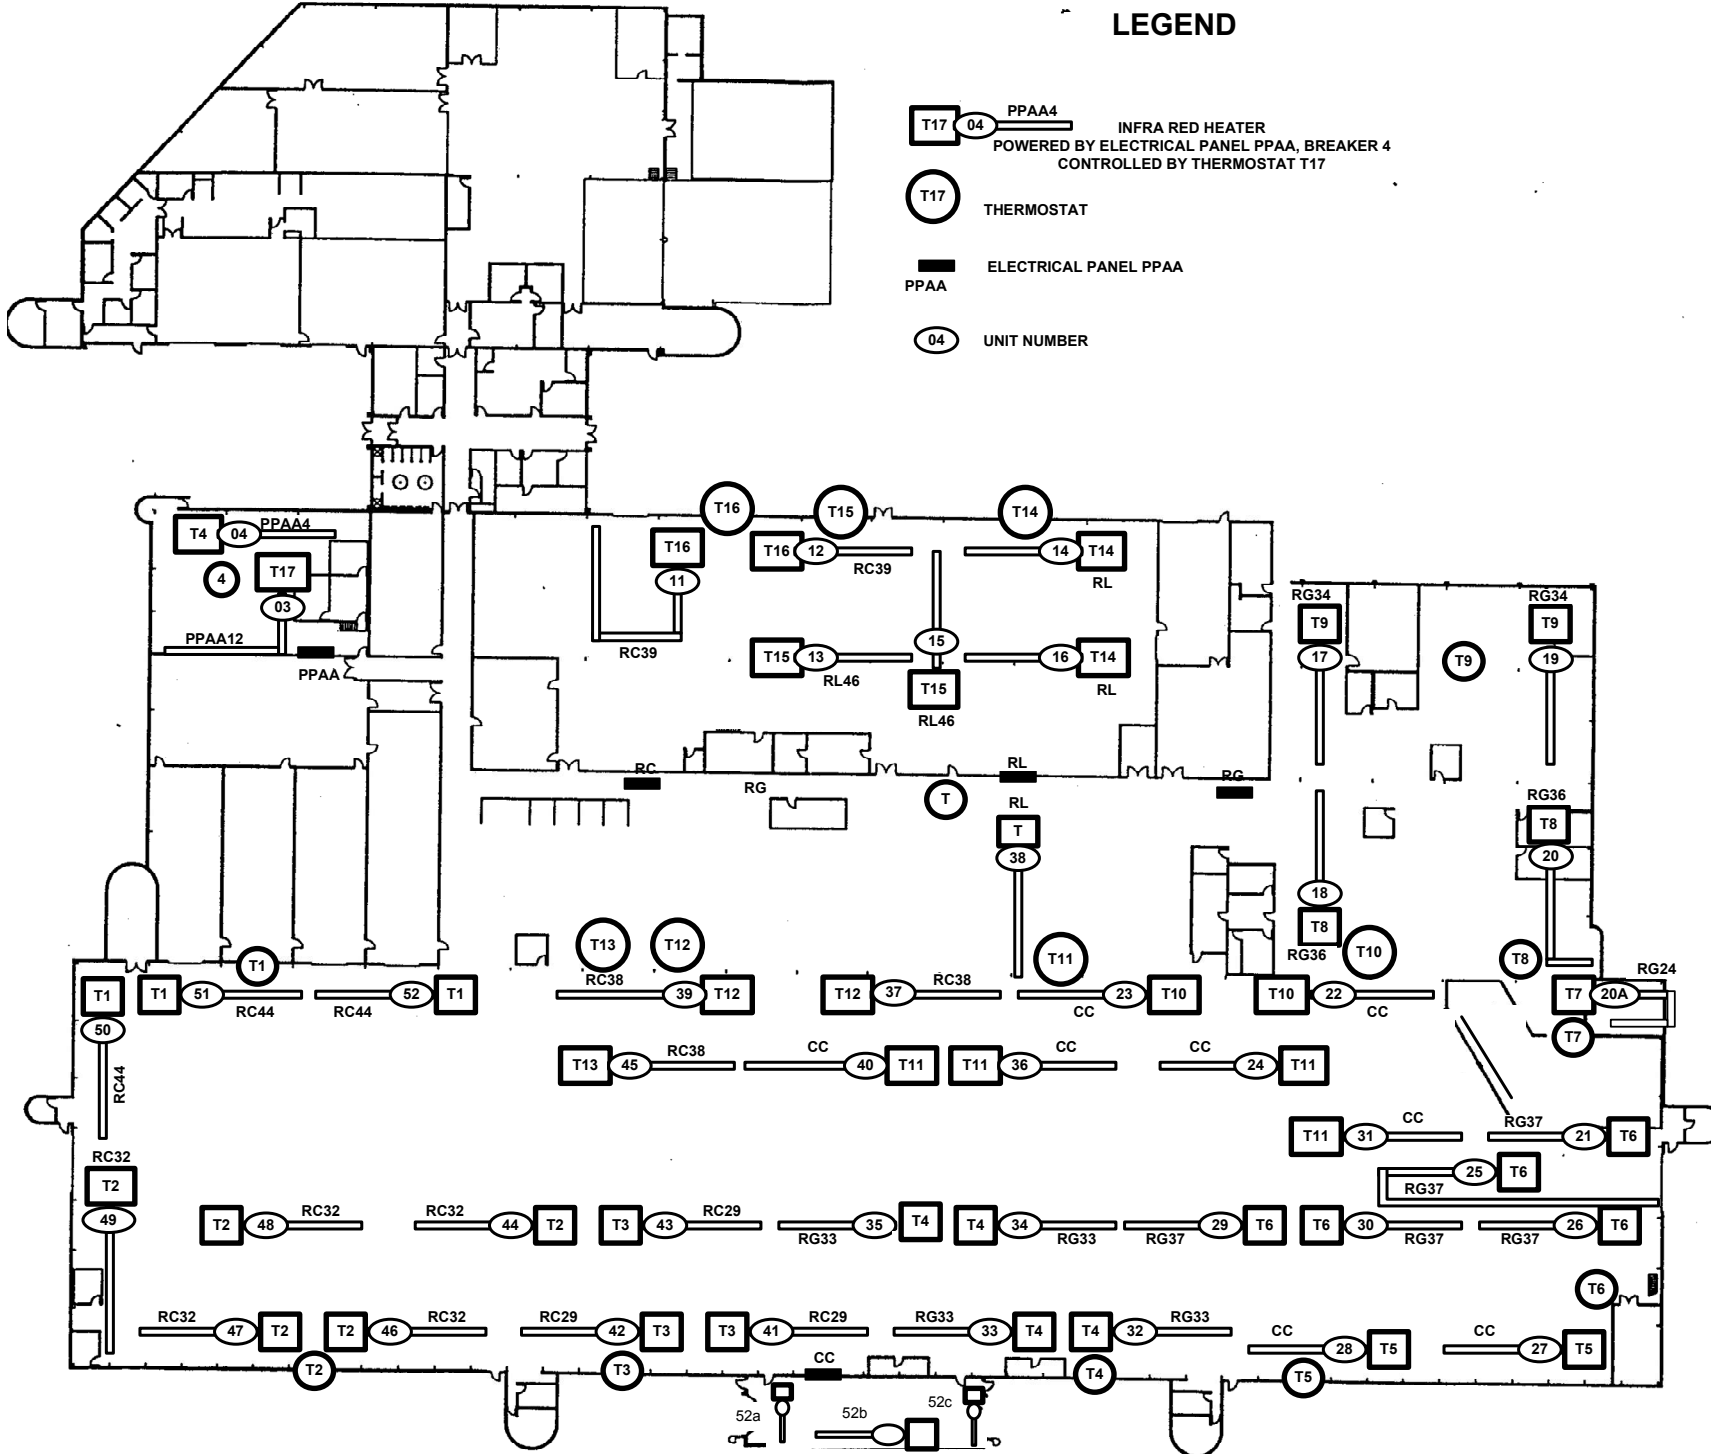


LEGEND

-  INFRA RED HEATER
POWERED BY ELECTRICAL PANEL PPAA, BREAKER 4
CONTROLLED BY THERMOSTAT T17
-  THERMOSTAT
-  ELECTRICAL PANEL PPAA
-  UNIT NUMBER

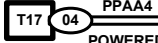

WINNIPEG TRANSIT DEPARTMENT		
421 Osborne Street Winnipeg MB R3L 2A2 Tel: 986-5812 / 479-5430 avecherya@winnipeg.ca		
PROJECT INSPECTION AND REPAIR OF HVAC EQUIPMENT AT WINNIPEG TRANSIT DEPARTMENT		
SHEET TITLE LOCATION OF INFRA RED HEATERS AT FORT ROUGE GARAGE ON TRACK G		
DRAWN BY AV	CHECKED BY AV	APPR. BY
eFILE 806-2013 DRAWING A-2-RO	PROJECT No 806-2013	
DATE 2013. 09.30	SCALE NTS	
SHEET No		A-2