


DATE BY DATE 13.07.10

DATE

NO. REVISIONS

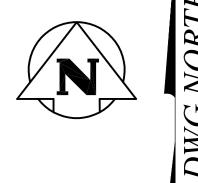

WARNING

. NOTIFY THE GAS COMPANY OF THE PROPOSED LOCATION OF EXCAVATION.

LEGEND-PLAN


PROPOSED EXISTING

LEGEND-PLAN

PROPOSED | EXISTING

IF POWER EQUIPMENT OR EXPLOSIVES ARE TO BE USED FOR EXCAVATION ON THIS PROJECT THE CONTRACTOR MUST:

EXISTING

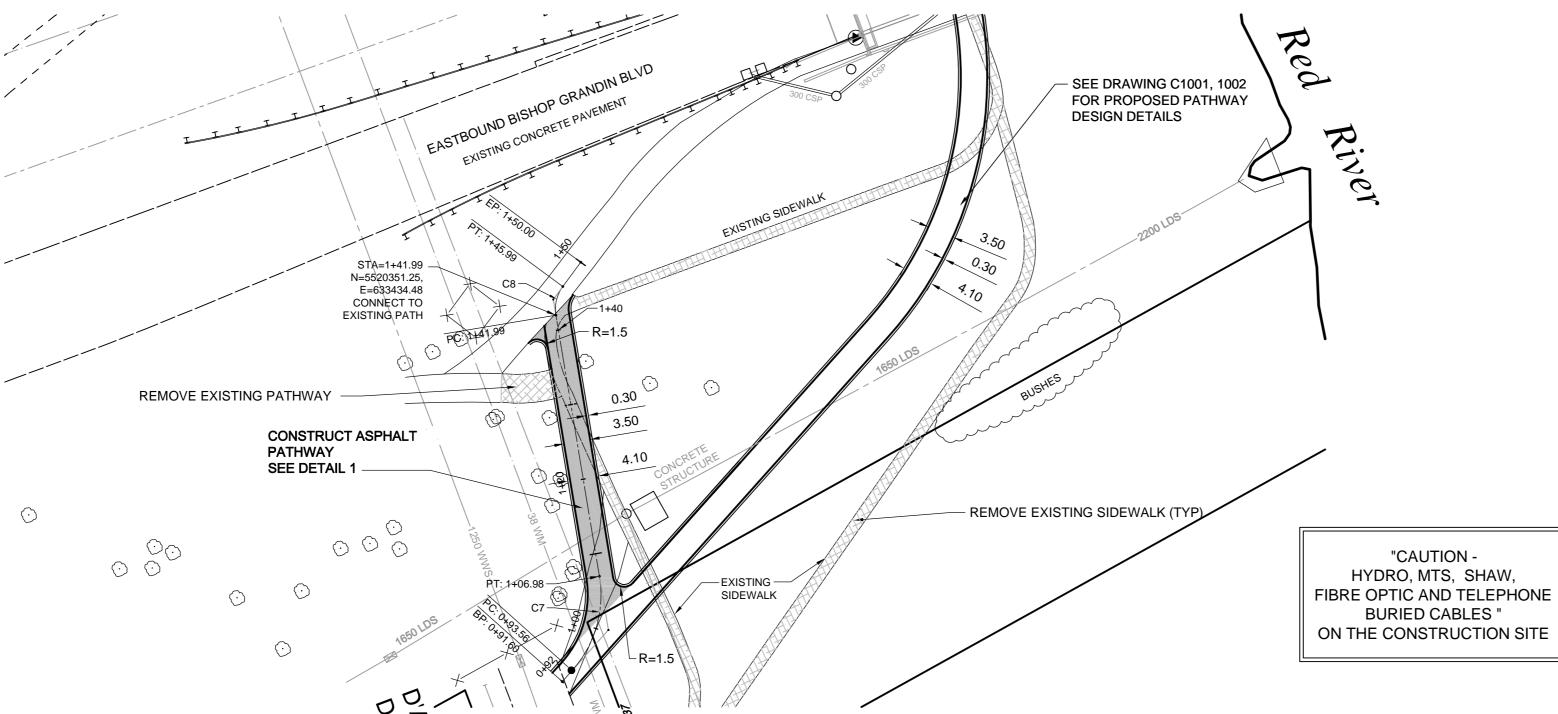

APEGIN Certificate of Authorization TETRA TECH WEI Inc.

No. 5313 Date: April 30, 2014

	10	0	10	20m
1:500				

PRELIMINARY

DRAWING

NOT TO BE **USED FOR** CONSTRUCTION

CONSULTANT DRAWING NO.

1300070100-DWG-C1003

	ON TO AVOID DAMAGE TO GAS COMPANY SEE PROVINCIAL REGULATION 140/92 FOR					后 公 后									
150 WM	WATERMAIN	150 WM	─	SWALE	─		RIGHT-OF-WAY		LOCATION APPROVED	В.	M.				
400 FM	FEEDERMAIN	400 FM	0	MANHOLE	•		GAS		UNDERGROUND STRUCTURES		LEV. T	<u> </u>	1	I TET	TRA TECH
300 LDS	LAND DRAINAGE SEWER	300 LDS		CATCHBASIN			HYDRO		SADERGROUND STREET CALE						
250 WWS	WASTEWATER SEWER	250 WWS	H	HYDRO BOX			MTS		l	\vdash					
300 CS	COMBINED SEWER	300 CS	•	HYDRO POLE			DETECTABLE WARNING TILE		SUPV. U/G STRUCTURES DATE COMMITTEE	\vdash				DESIGNED SV	CHECKED
200 FCM	FORCEMAIN	200 FCM	••	LIGHT STANDARD		×31.175	ELEVATION	32.000						BY 3V	BY
	JUNCTIONS		←	ANCHOR			SIDEWALK		NOTE: LOCATION OF UNDERGROUND STRUCTURES					DRAWN NL	APPROVED
~	HYDRANT	+	\odot	TREE			CURB		AS SHOWN ARE BASED ON THE BEST INFORMATION AVAILABLE. BUT NO GUARANTEE					DI	DI
8	VALVE	8	+	SURVEY BAR			ASPHALT		IS GIVEN THAT ALL EXISTING UTILITIES ARE SHOWN OR THAT THE GIVEN LOCATIONS ARE EXACT. CONFIRMATION OF EXISTENCE AND	00	ISSUED FOR TENDER	13.09.26	SV	HOR. SCALE: 1:500	RELEASED FOR CONSTRUCTION
σ̈́	CURB STOP		⊠	SIGNAL CONTROLLER			CONCRETE		EXACT LOCATION OF ALL SERVICES MUST BE OBTAINED FROM THE INDIVIDUAL UTILITIES	-	ISSUED FOR APPROVAL	13.08.30	SV	VERTICAL: 1:20	
EXISTING	LEGEND-PLAN	PROPOSED	EXISTING	LEGEND-PLAN	PROPOSED	EXISTING	LEGEND-PLAN	PROPOSED	BEFORE PROCEEDING WITH CONSTRUCTION.		REVISIONS	DATE	BY	DATE 13.07.10	DATE

PROPOSED

LEGEND-PLAN

<u> </u>	THE CITY OF WINNIPEG
Winnipeg	PUBLIC WORKS DEPARTMENT

Wininpeg 1 obelo Workto ber	7 (1 (1 ()) () () ()
013 ACTIVE TRANSPORTATION CORRIDORS AND RECREATIONAL WALKWAYS AND BIKE PATHS	CITY DRAWING NUMBER
(201(2)(1)(0)()(2 1()()(1)() 0)((1)() 0)((1)() 0)((1)() (1)()() (1	

ı		
	W SIDE OF RED RIVER AT FORT GARRY BRIDGE	
ı	CONNECTION FROM EXISTING PATHWAY	

SHEET	3	OF	7	
	C′	100	3	