



PROPOSED PATH CENTRELINE CURVE TABLE

CURVE ID	RADIUS	LENGTH	TANGENT	DELTA	BC NORTHING, EASTING	EC NORTHING, EASTING	START STATION	END STATION
C2	10.00	3.17	1.60	18.16	N5518145.01, E634493.19	N5518142.59, E634495.22	0+146.31	0+149.48
C3	20.00	12.58	6.51	36.04	N5518142.59, E634495.22	N5518131.98, E634501.59	0+149.48	0+162.06
C4	10.00	3.72	1.88	21.31	N5518131.98, E634501.59	N5518128.59, E634503.07	0+162.06	0+165.78
C5	10.00	3.01	1.52	17.27	N5518055.17, E634554.65	N5518053.06, E634556.79	0+255.52	0+258.54
C6	20.00	11.00	5.64	31.52	N5518053.06, E634556.79	N5518044.52, E634563.50	0+258.54	0+269.54
C7	10.00	3.02	1.52	17.28	N5518044.52, E634563.50	N5518041.95, E634565.05	0+269.54	0+272.55

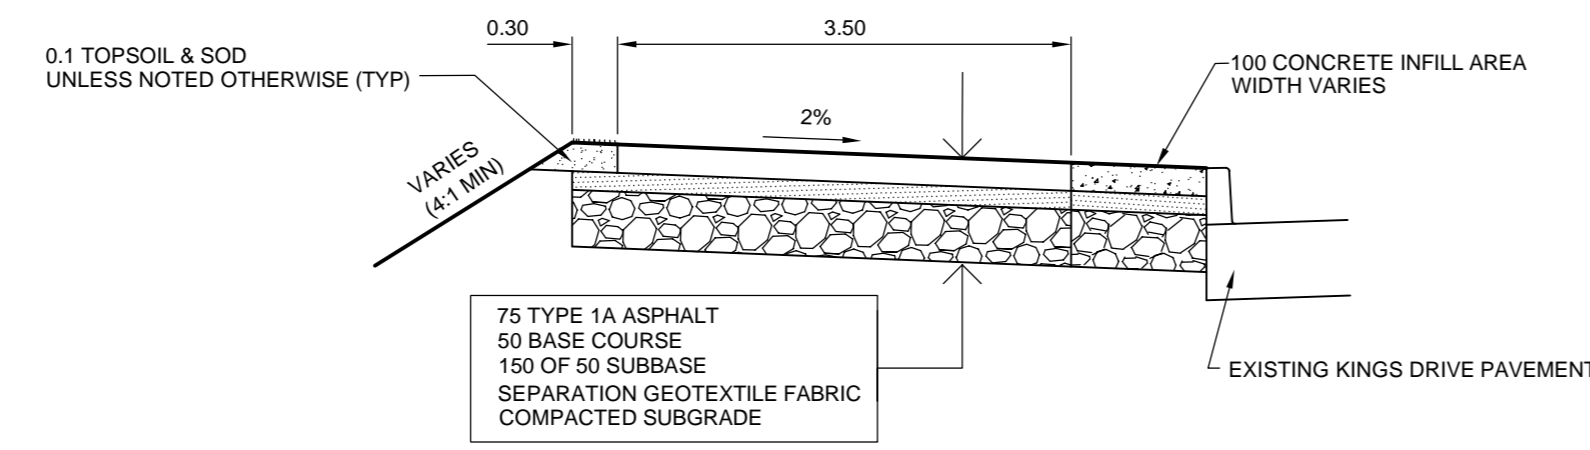

CHAINAGE IS ALONG CENTRELINE OF PROPOSED PATHWAY.

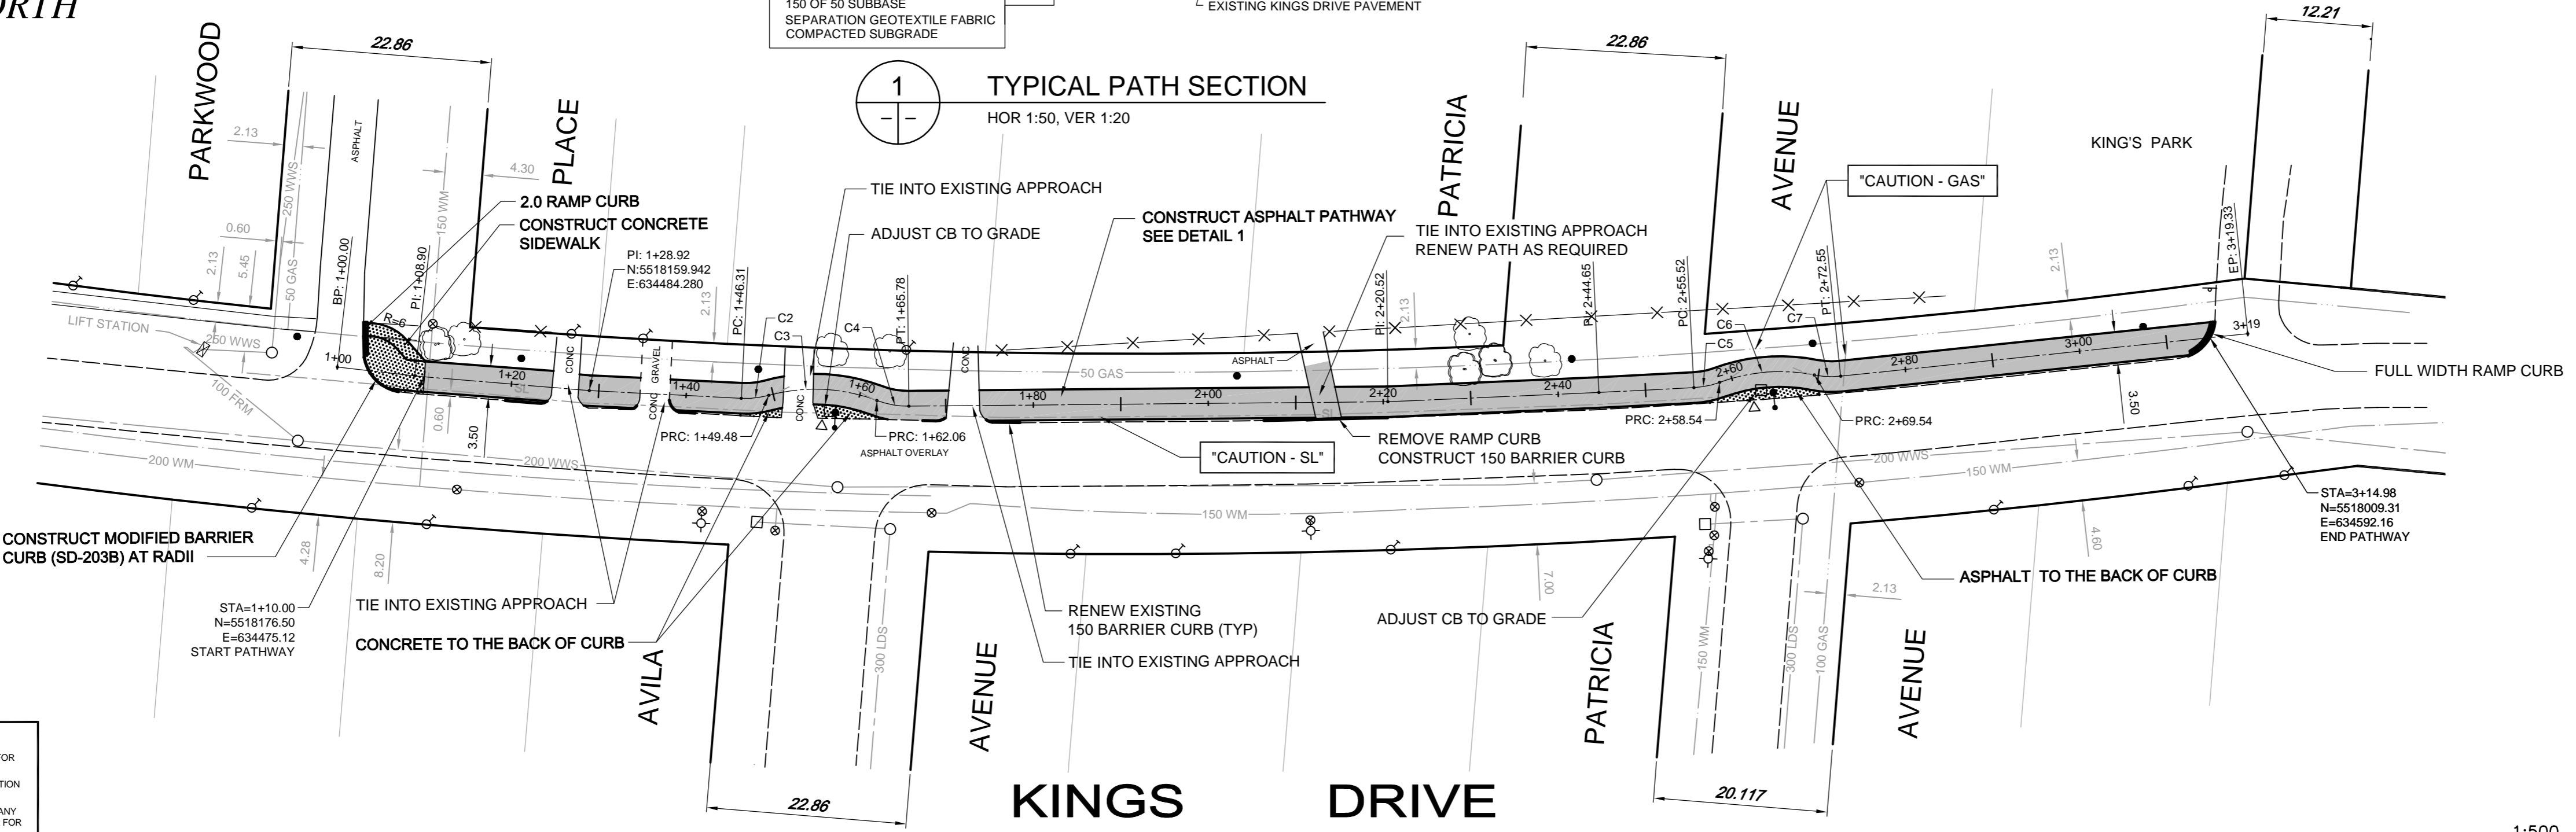

WARNING
 IF POWER EQUIPMENT OR EXPLOSIVES ARE TO BE USED FOR EXCAVATION ON THIS PROJECT THE CONTRACTOR MUST:
 1. NOTIFY THE GAS COMPANY OF THE PROPOSED LOCATION OF EXCAVATION.
 2. TAKE PRECAUTION TO AVOID DAMAGE TO GAS COMPANY INSTALLATIONS. SEE PROVINCIAL REGULATION 1409/92 FOR DETAILS.

EXISTING	LEGEND-PLAN	PROPOSED	EXISTING	LEGEND-PLAN	PROPOSED	EXISTING	LEGEND-PLAN	PROPOSED
150 WM	WATERMAIN	150 WM	SWALE	MANHOLE	RIGHT-OF-WAY	GAS	LOCATION APPROVED UNDERGROUND STRUCTURES	B.M. ELEV.
400 FM	FEEDERMAIN	400 FM	MANHOLE	CATCHBASIN	GAS	HYDRO		
300 LDS	LAND DRAINAGE SEWER	300 LDS	HYDRO BOX	HYDRO POLE	MTS	DETECTABLE WARNING TILE		
250 WWS	WASTEWATER SEWER	250 WWS	HYDRO POLE	ANCHOR	ELEVATION	(32.000)		
300 CS	COMBINED SEWER	300 CS	ANCHOR	TREE	SIDEWALK			
200 FCM	FORCEMAIN	200 FCM	SURVEY BAR	SIGNAL CONTROLLER	CURB			
	JUNCTIONS		SIGNAL CONTROLLER		ASPHALT			
	HYDRANT				CONCRETE			
	VALVE							
	CURB STOP							
	LEGEND-PLAN							

LOCATION APPROVED UNDERGROUND STRUCTURES
 SUPV. U/G STRUCTURES COMMITTEE DATE

NO.	REVISIONS	DATE	BY
00	ISSUED FOR TENDER	13.09.26	SV
A	ISSUED FOR APPROVAL	13.08.30	SV

TETRA TECH

DESIGNED BY SV
 CHECKED BY
 DRAWN BY NL
 APPROVED BY

HOR. SCALE: 1:500
 VERTICAL: 1:20

RELEASED FOR CONSTRUCTION

PRELIMINARY DRAWING
 NOT TO BE USED FOR CONSTRUCTION

THE CITY OF WINNIPEG
 PUBLIC WORKS DEPARTMENT

2013 ACTIVE TRANSPORTATION CORRIDORS AND RECREATIONAL WALKWAYS AND BIKE PATHS

KING'S DRIVE (EAST BOULEVARD)
 FROM KING'S PARK MAIN ENTRANCE TO PARKWOOD PLACE

CITY DRAWING NUMBER
 SHEET 6 OF 7
 C1006

CONSULTANT DRAWING NO. 1300070100-DWG-C1006

Date: April 30, 2014